
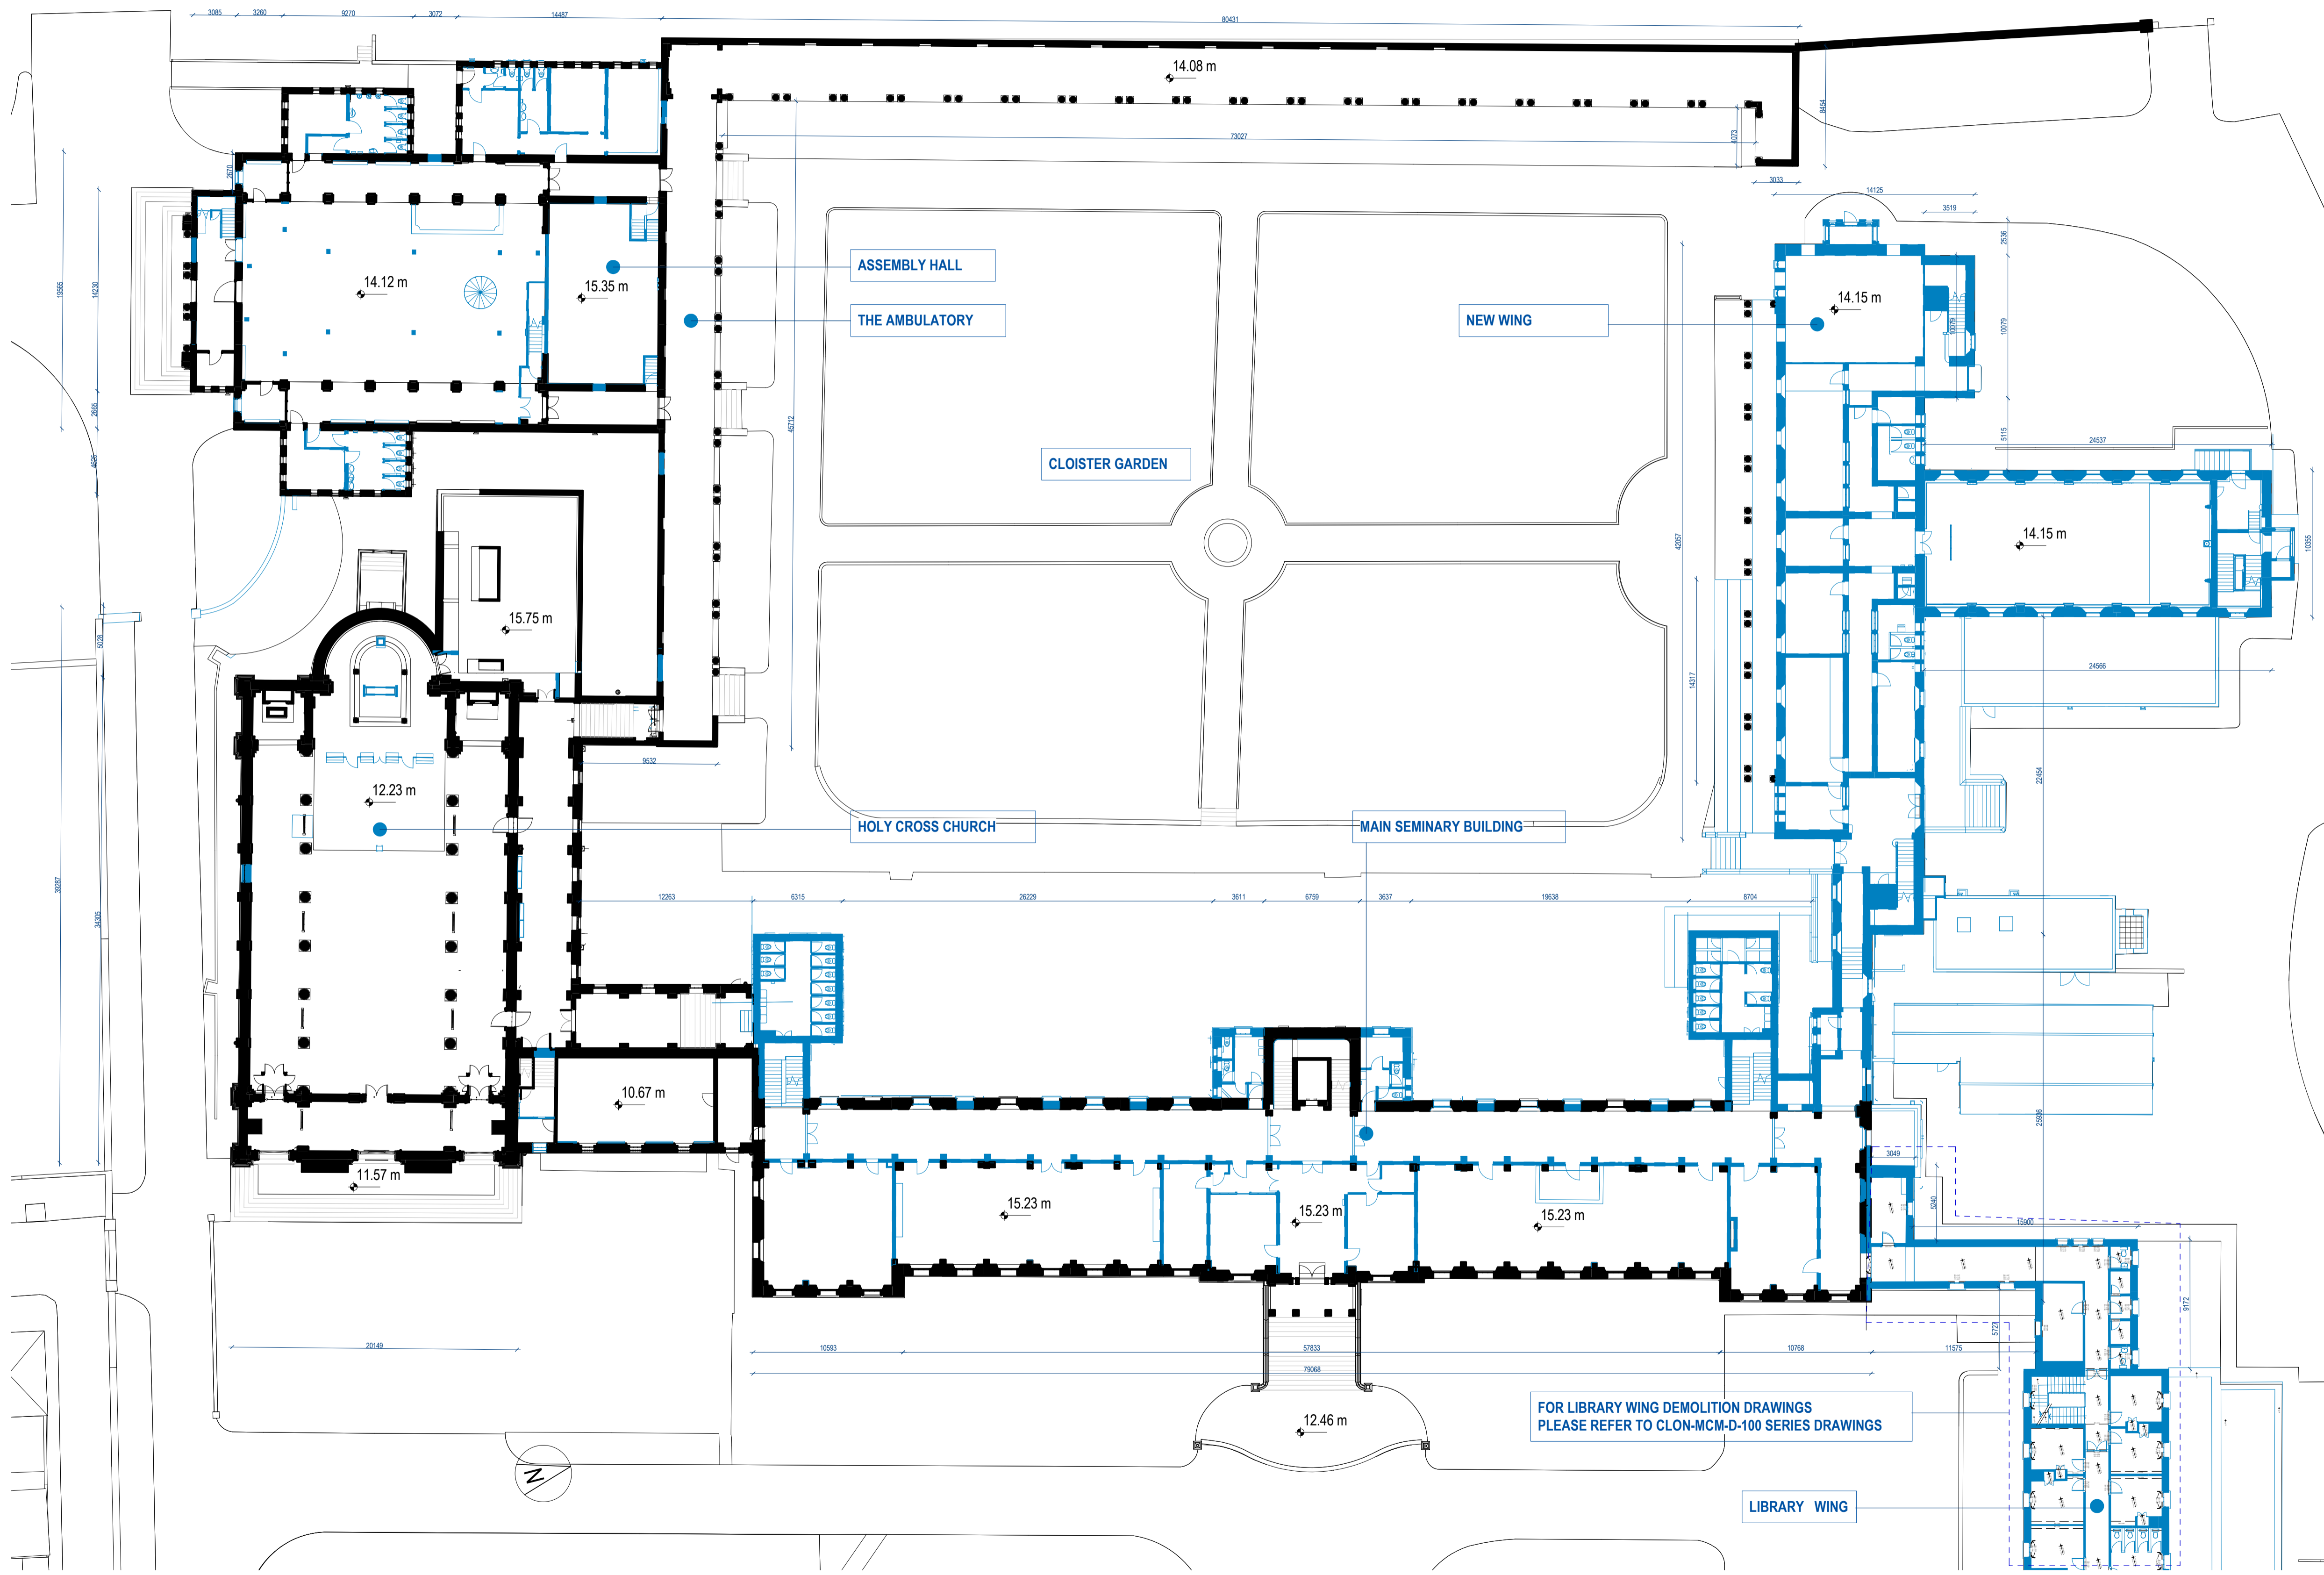


DRAWING LEGEND
 DEMOLITION

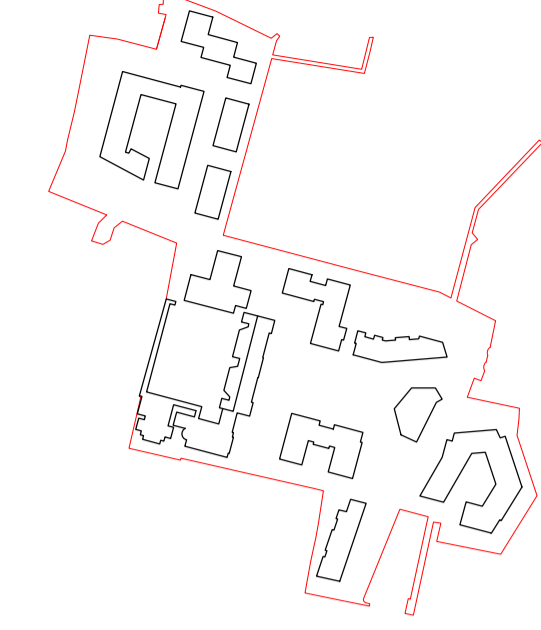

P2	APR 21	Issued for Planning	DT	SP
P1	NOV 20	Issued for Pre-Application Consultation	DT	IB
REV	DATE	DESCRIPTION	CHK	DRN

STATUS CODE DESCRIPTION
ISSUED FOR PLANNING APPROVAL

APPLICANT NAME

CWTC Multi Family ICAV acting on behalf of its sub-fund DBTR DR1 Fund

PROJECT NAME

Holy Cross College SHD

LOCATION

Holy Cross College, Clonliffe Road, Dublin 3 and Drumcondra Road Lower, Drumcondra, Dublin 9

DRAWING

Cloister Garden - Ground Floor Demolition Plan

PROJECT NUMBER: CLN-MCM-00-ZZ-M3-A-C0003
 DATE: 07/15/20

SCALE@ A1: 1:250
 DRAWN/CHECKED: IBI/ROC

STATUS CODE: A1
 DRAWING NUMBER: CLN-MCM-SW-ZZ-DR-A-D-001
 REVISION: P2

Henry J Lyons
 Architecture + Interiors
 henrylyons.com +353 1 888 3333
 info@henrylyons.com 51-54 Pearse Street
 Dublin D02 KA66



O'Donnell+Tuomey

mcculloughmulvinarchitects

NMP
 Niall Montgomery + Partners

o'mahony pike

BM
 BARRETT MAHONY



1 Site Demolition Plan
 Scale - 1:250