


**Demolition**

- Site boundary subject of application
- Denotes proposed demolition

Refer to MCM documentation for further information and demolition and alteration drawings relevant to the existing Seminary building, Holy Cross Church and Assembly Hall.

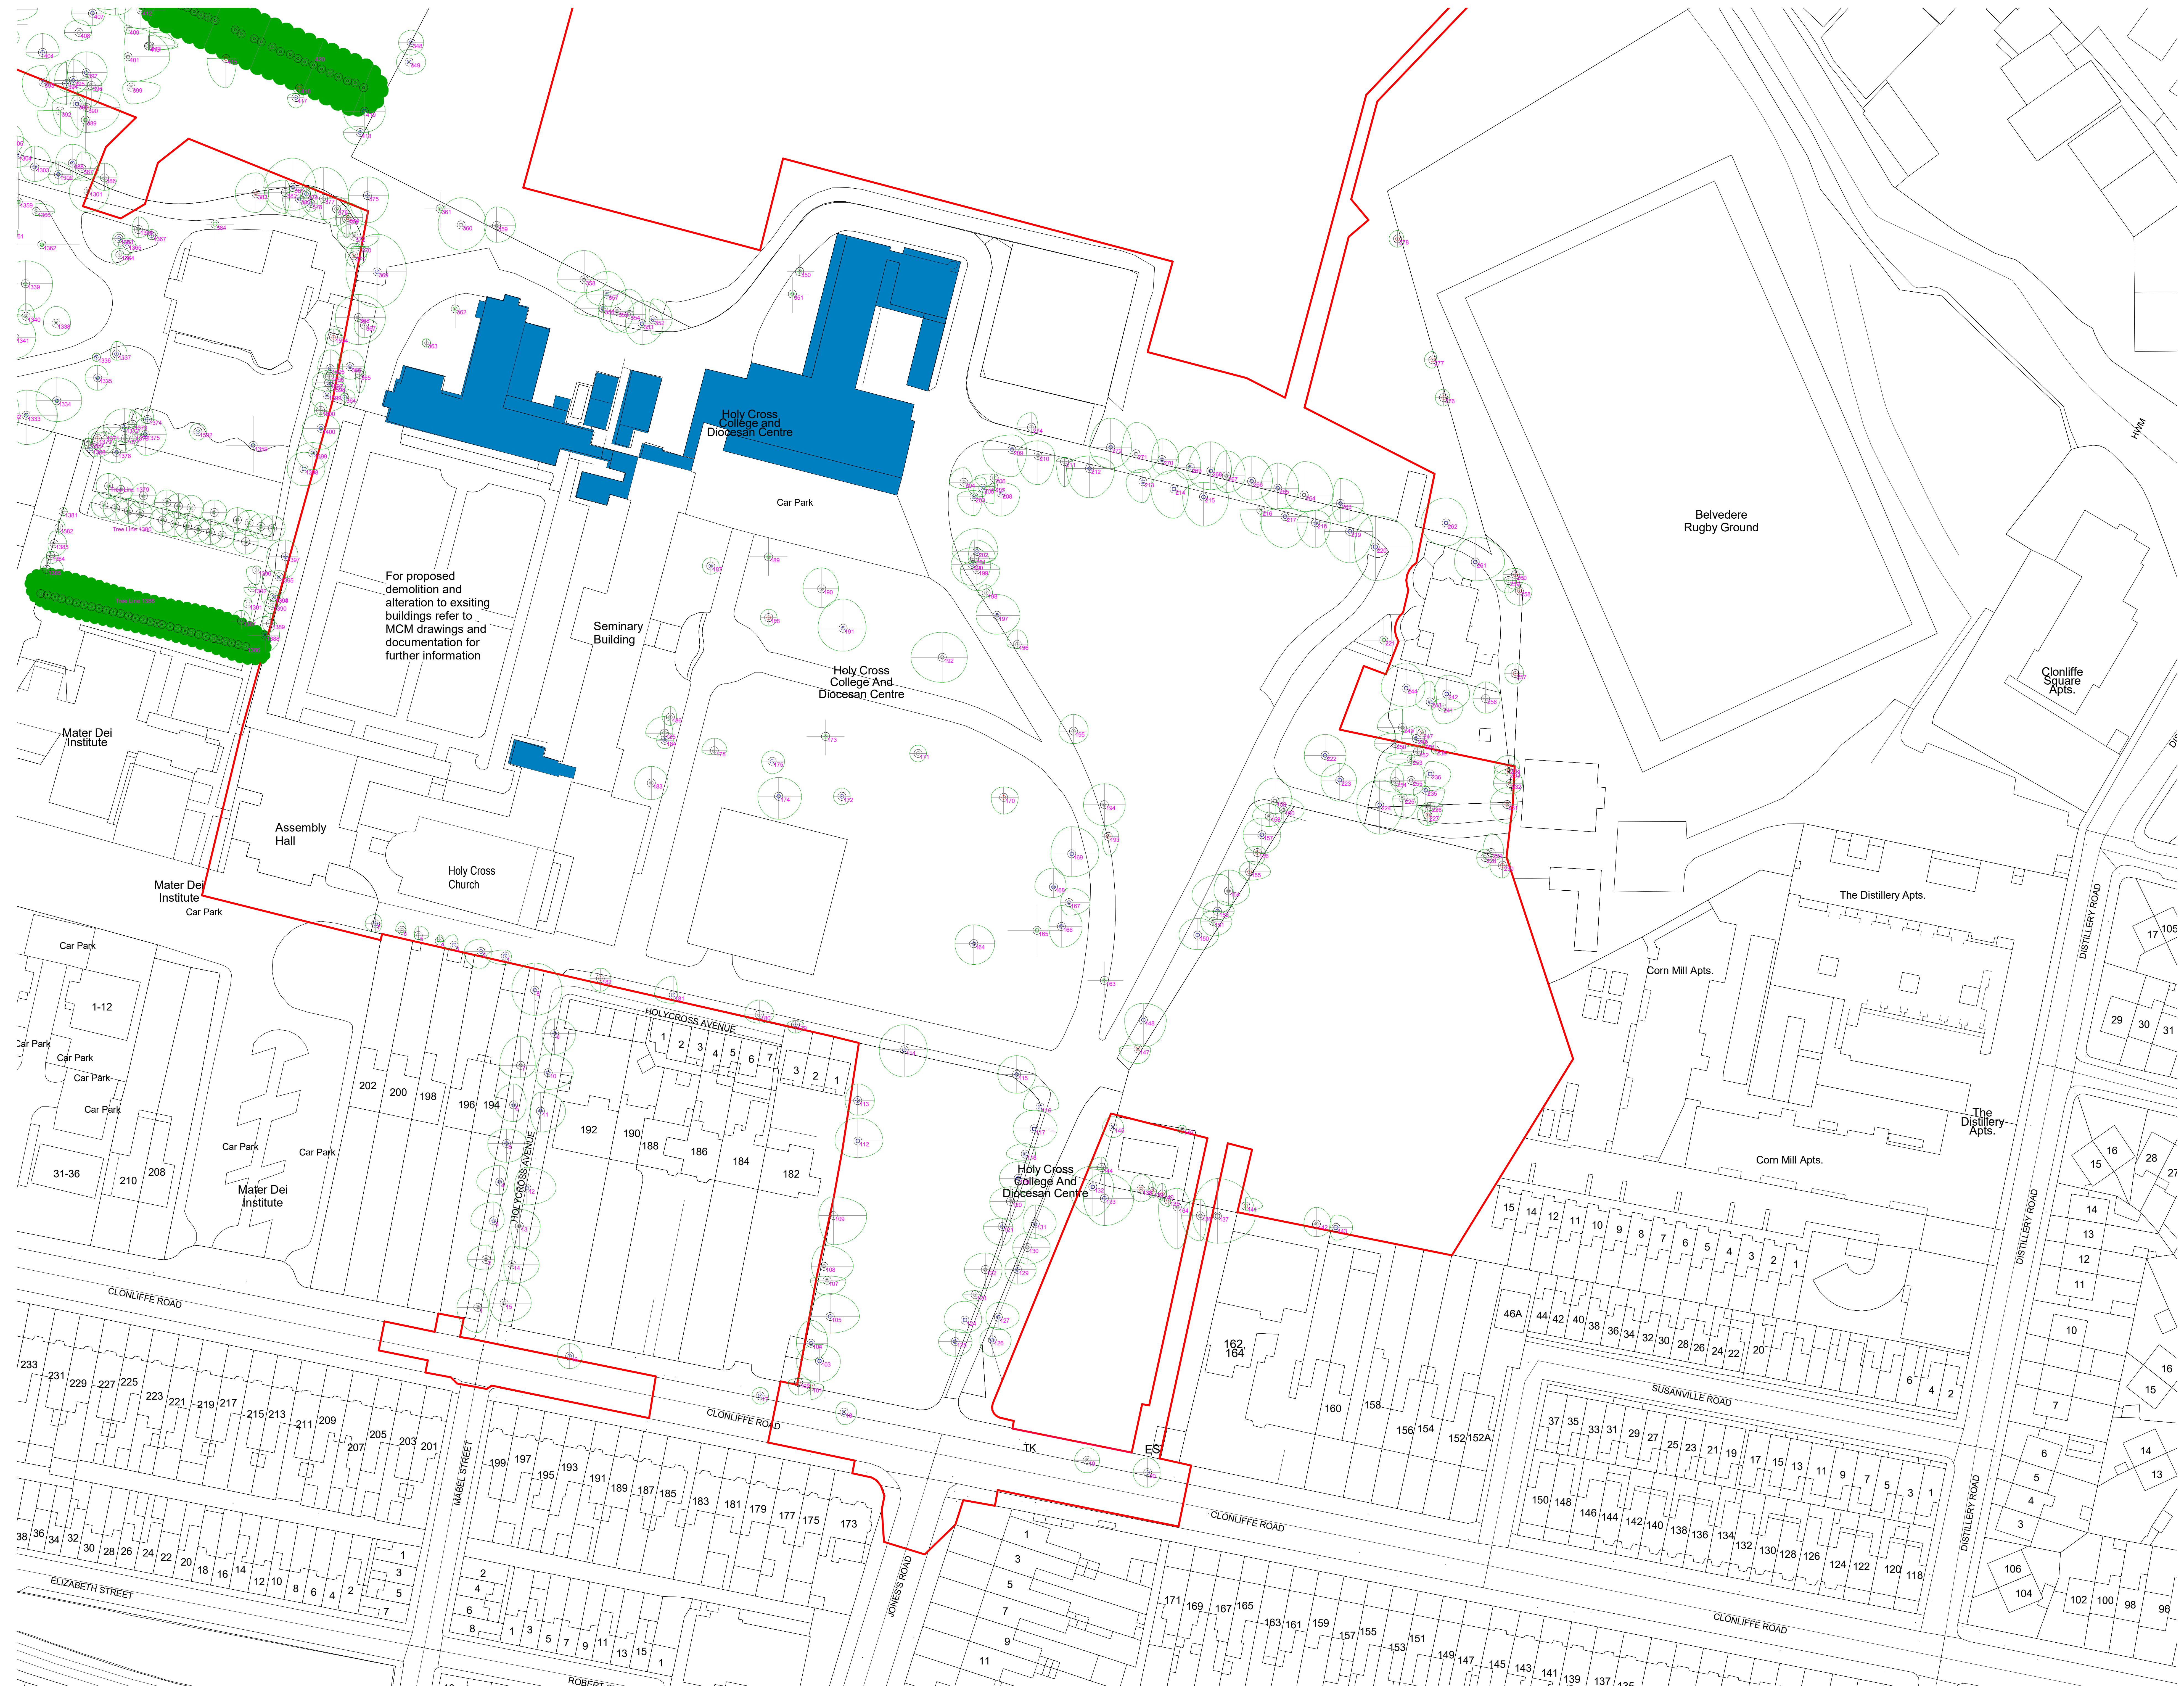

REV	DATE	DESCRIPTION	BY	CHK	DRN
P1	May 2021	Issued for Planning	BG	BF	

STATUS CODE DESCRIPTION

**ISSUED FOR PLANNING APPROVAL**

APPLICANT NAME

CWTC Multi Family IC&V acting on behalf of its sub-land DBTR DR1 Fund

PROJECT NAME

Holy Cross College SPD

LOCATION

Holy Cross College, Cloniffe Road, Dublin 3 and Drumcondra Road Lower, Drumcondra, Dublin 9

DRAWING

Zone 2 & Zone 3 - Proposed Demolition Plan

PROJECT NUMBER

90004

DATE

04/13/21

SCALE @ A0

As indicated

DRAWING CHECKED

EAV BG

STATUS CODE

A1

CLN-HJL-ZZ-ZZ-DR-A-0205

REVISION

P1

**Henry J Lyons**

Architecture + Interiors  
+353 1 889 3333  
henryjlyons.com

51-54 Phoenix Street  
Dublin D02 X468



O'Donnell+Tuomey

mcculloughmulvinarchitects

**NMP**  
Niall Management + Planning

**mahony pike**

**BM**  
BARRITT MANDY

