


**NOTES**

1. THIS DRAWING IS TO BE READ IN CONJUNCTION WITH ALL ENGINEERS & ARCHITECTS DRAWINGS FIGURED DIMENSIONS ONLY (NOT SCALING) TO BE USED. WHERE A CONFLICT OF INFORMATION EXISTS OR IF IN ANY DOUBT - ASK!
2. CONSULTANTS TO BE INFORMED IMMEDIATELY OF ANY DISCREPANCIES BEFORE WORK PROCEEDS.

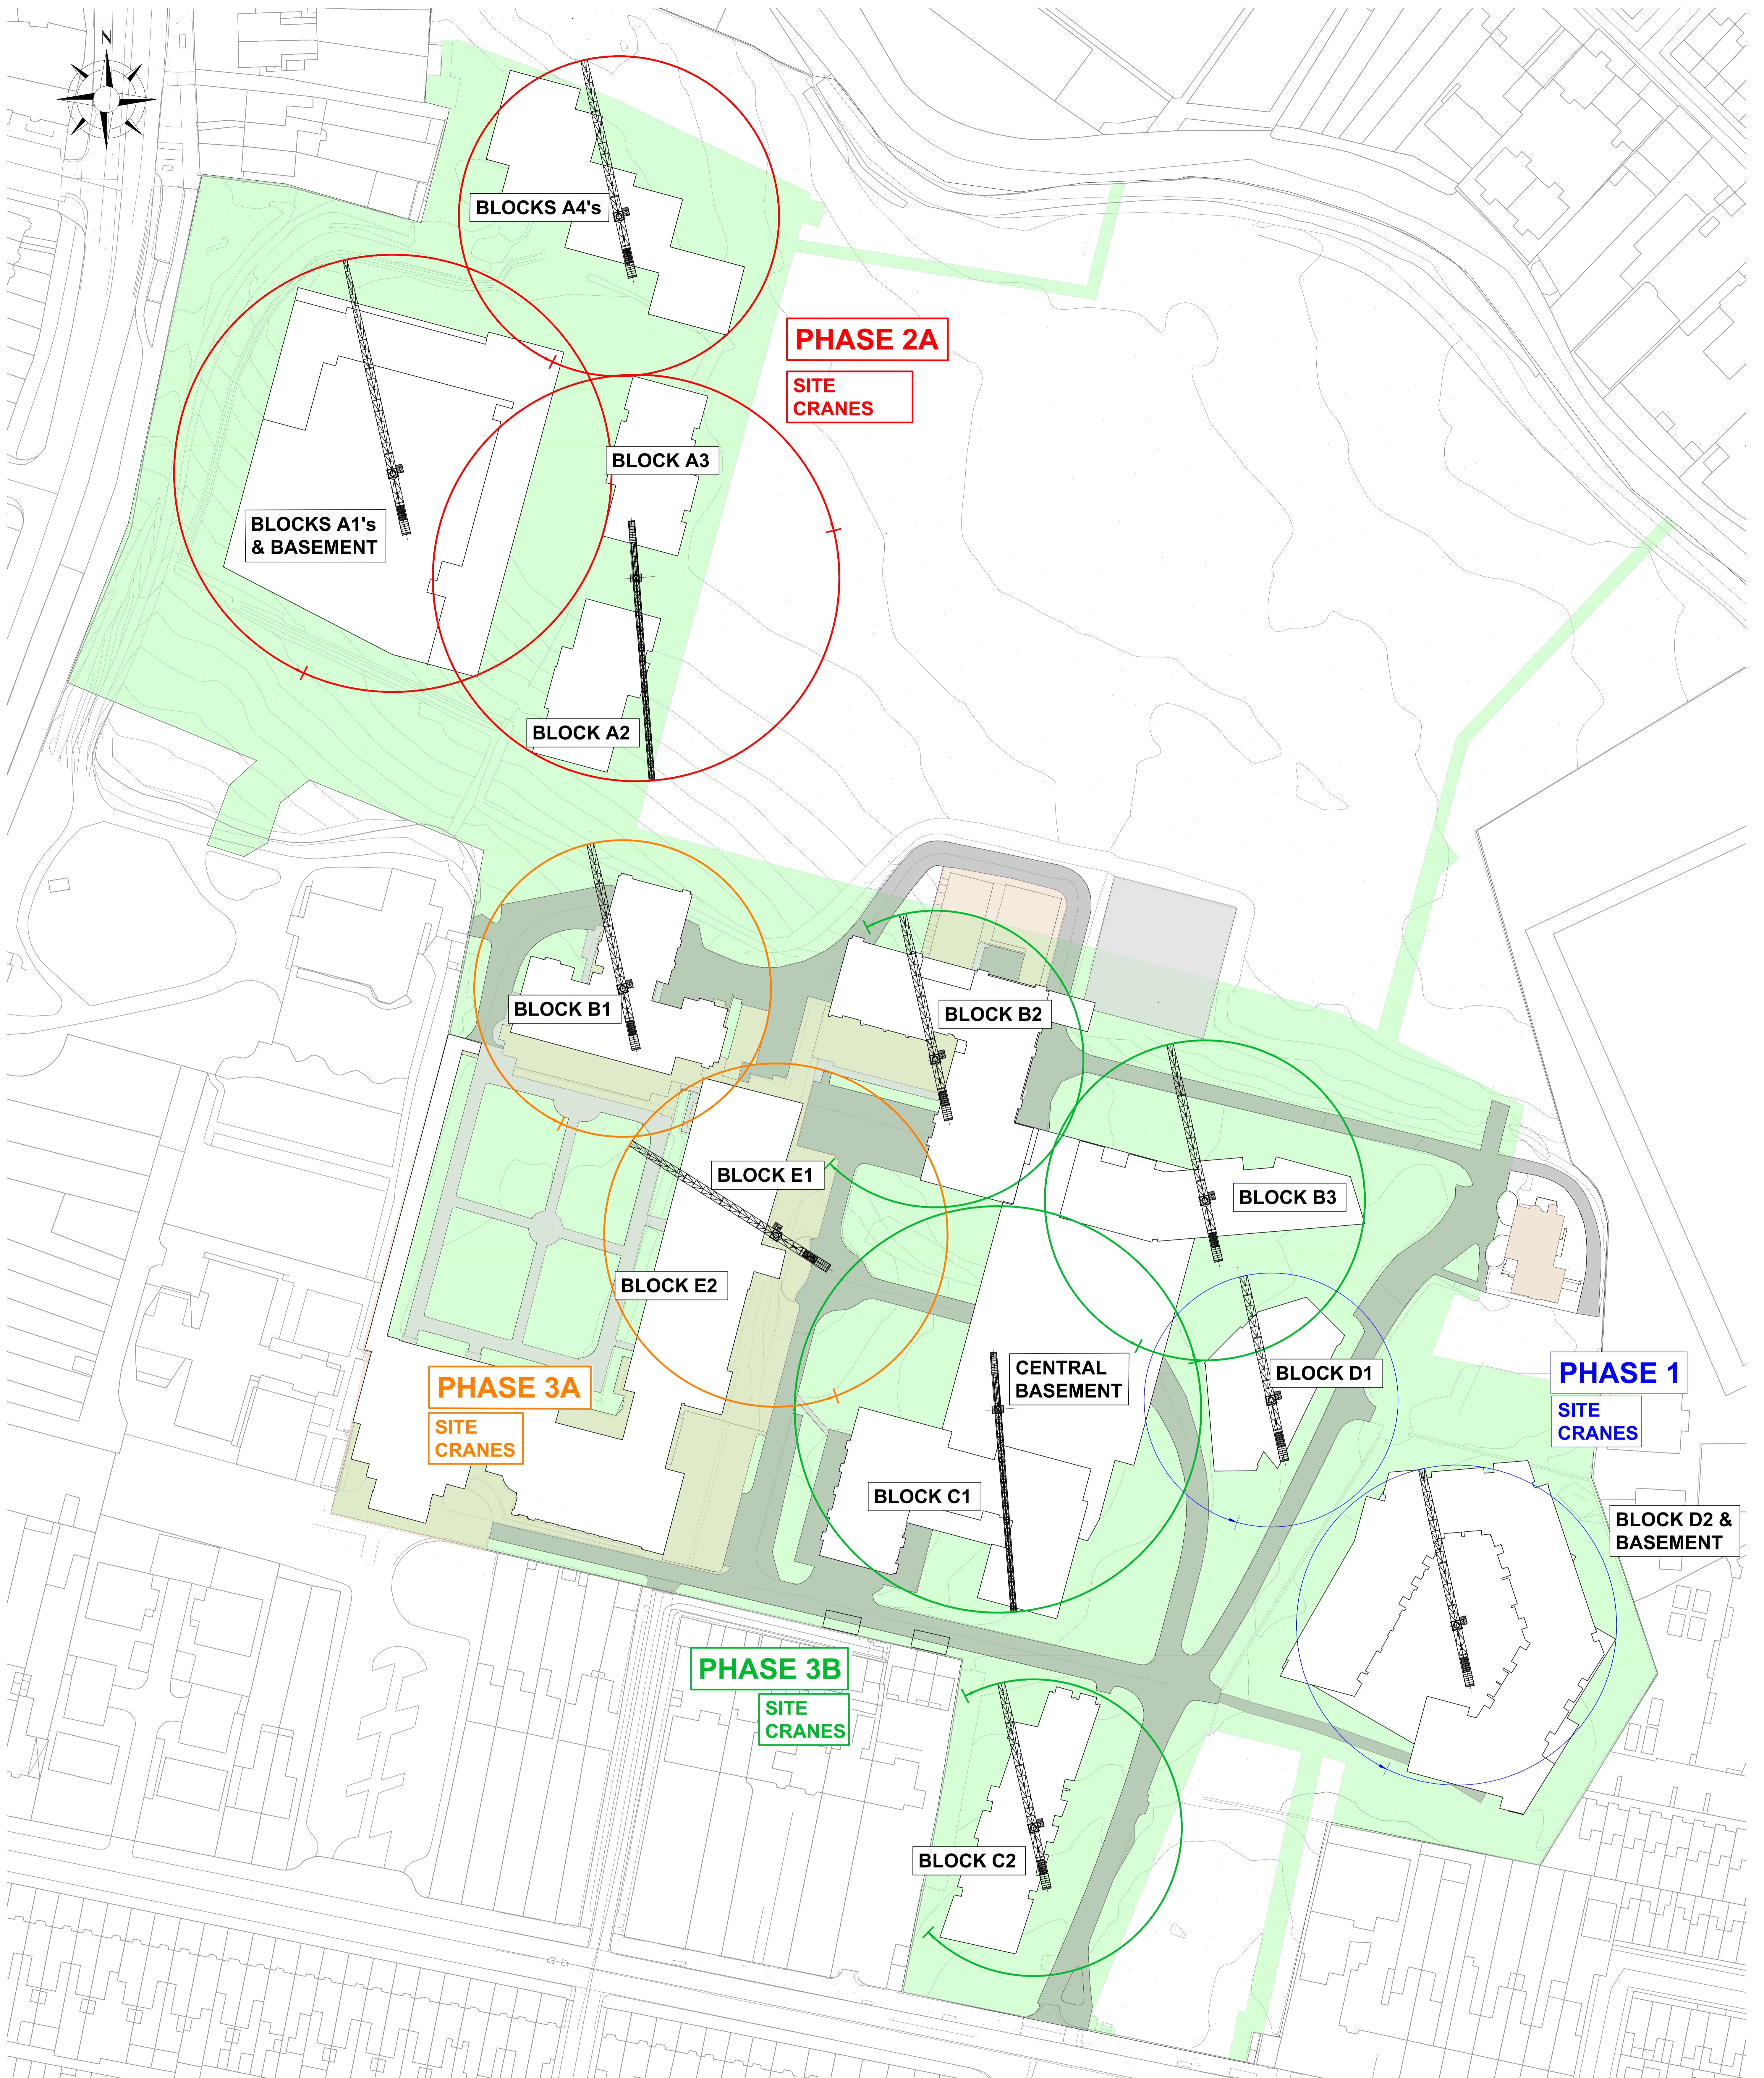

**SITE CRANES FOR PHASE 1, 2A, 3A & 3B**

SCALE @ A0: 1:500  
SCALE @ A2: 1:1000

ISSUE	DATE	DESCRIPTION	BY	CHKD	APPD
PL2	09.08.21	ISSUED FOR PLANNING APP.	BM	BM	BM
INF3	07.04.21	ISSUED FOR INFORMATION	BM	BM	BM
INF2	10.02.21	ISSUED FOR INFORMATION	BM	BM	BM
PL1	20.11.20	ISSUED FOR PRE-PLANNING APP.	BM	BM	BM
INF1	21.10.20	ISSUED FOR PRESENTATION	BM	BM	BM

DRAWING STAGE		<b>PLANNING</b>	
<b>BM</b>			
Dublin Office: Sandwell House, 52-54 Lower Sandwell Street, Dublin 2, Ireland. Tel: (01) 677 2000 Fax: (01) 677 3154 London Office: 12 Mill Street, London SE1 2AY, United Kingdom. Tel: (020) 491 3750 3020.			
Consulting Engineers, Civil, Structural, Project Management E-mail: bruce@bruce.ie Web: www.bruce.ie			
The Institution of Structural Engineers ACEI			
CLIENT <b>CWTC Multi Family ICAV acting on behalf of its sub-fund DBTR DR1 Fund</b>			
PROJECT TITLE		Holy Cross College SHD	
PROJECT NO.		19.253	
MODEL REFERENCE		MODEL REV. SUITABILITY	
DRAWING TITLE <b>SITE CRANES FOR PHASE 1, 2A, 3A &amp; 3B</b>			
DRAWING NO.		CLN-BMCE-00-ZZ-DR-C-3005	
ISSUE		PL2	