
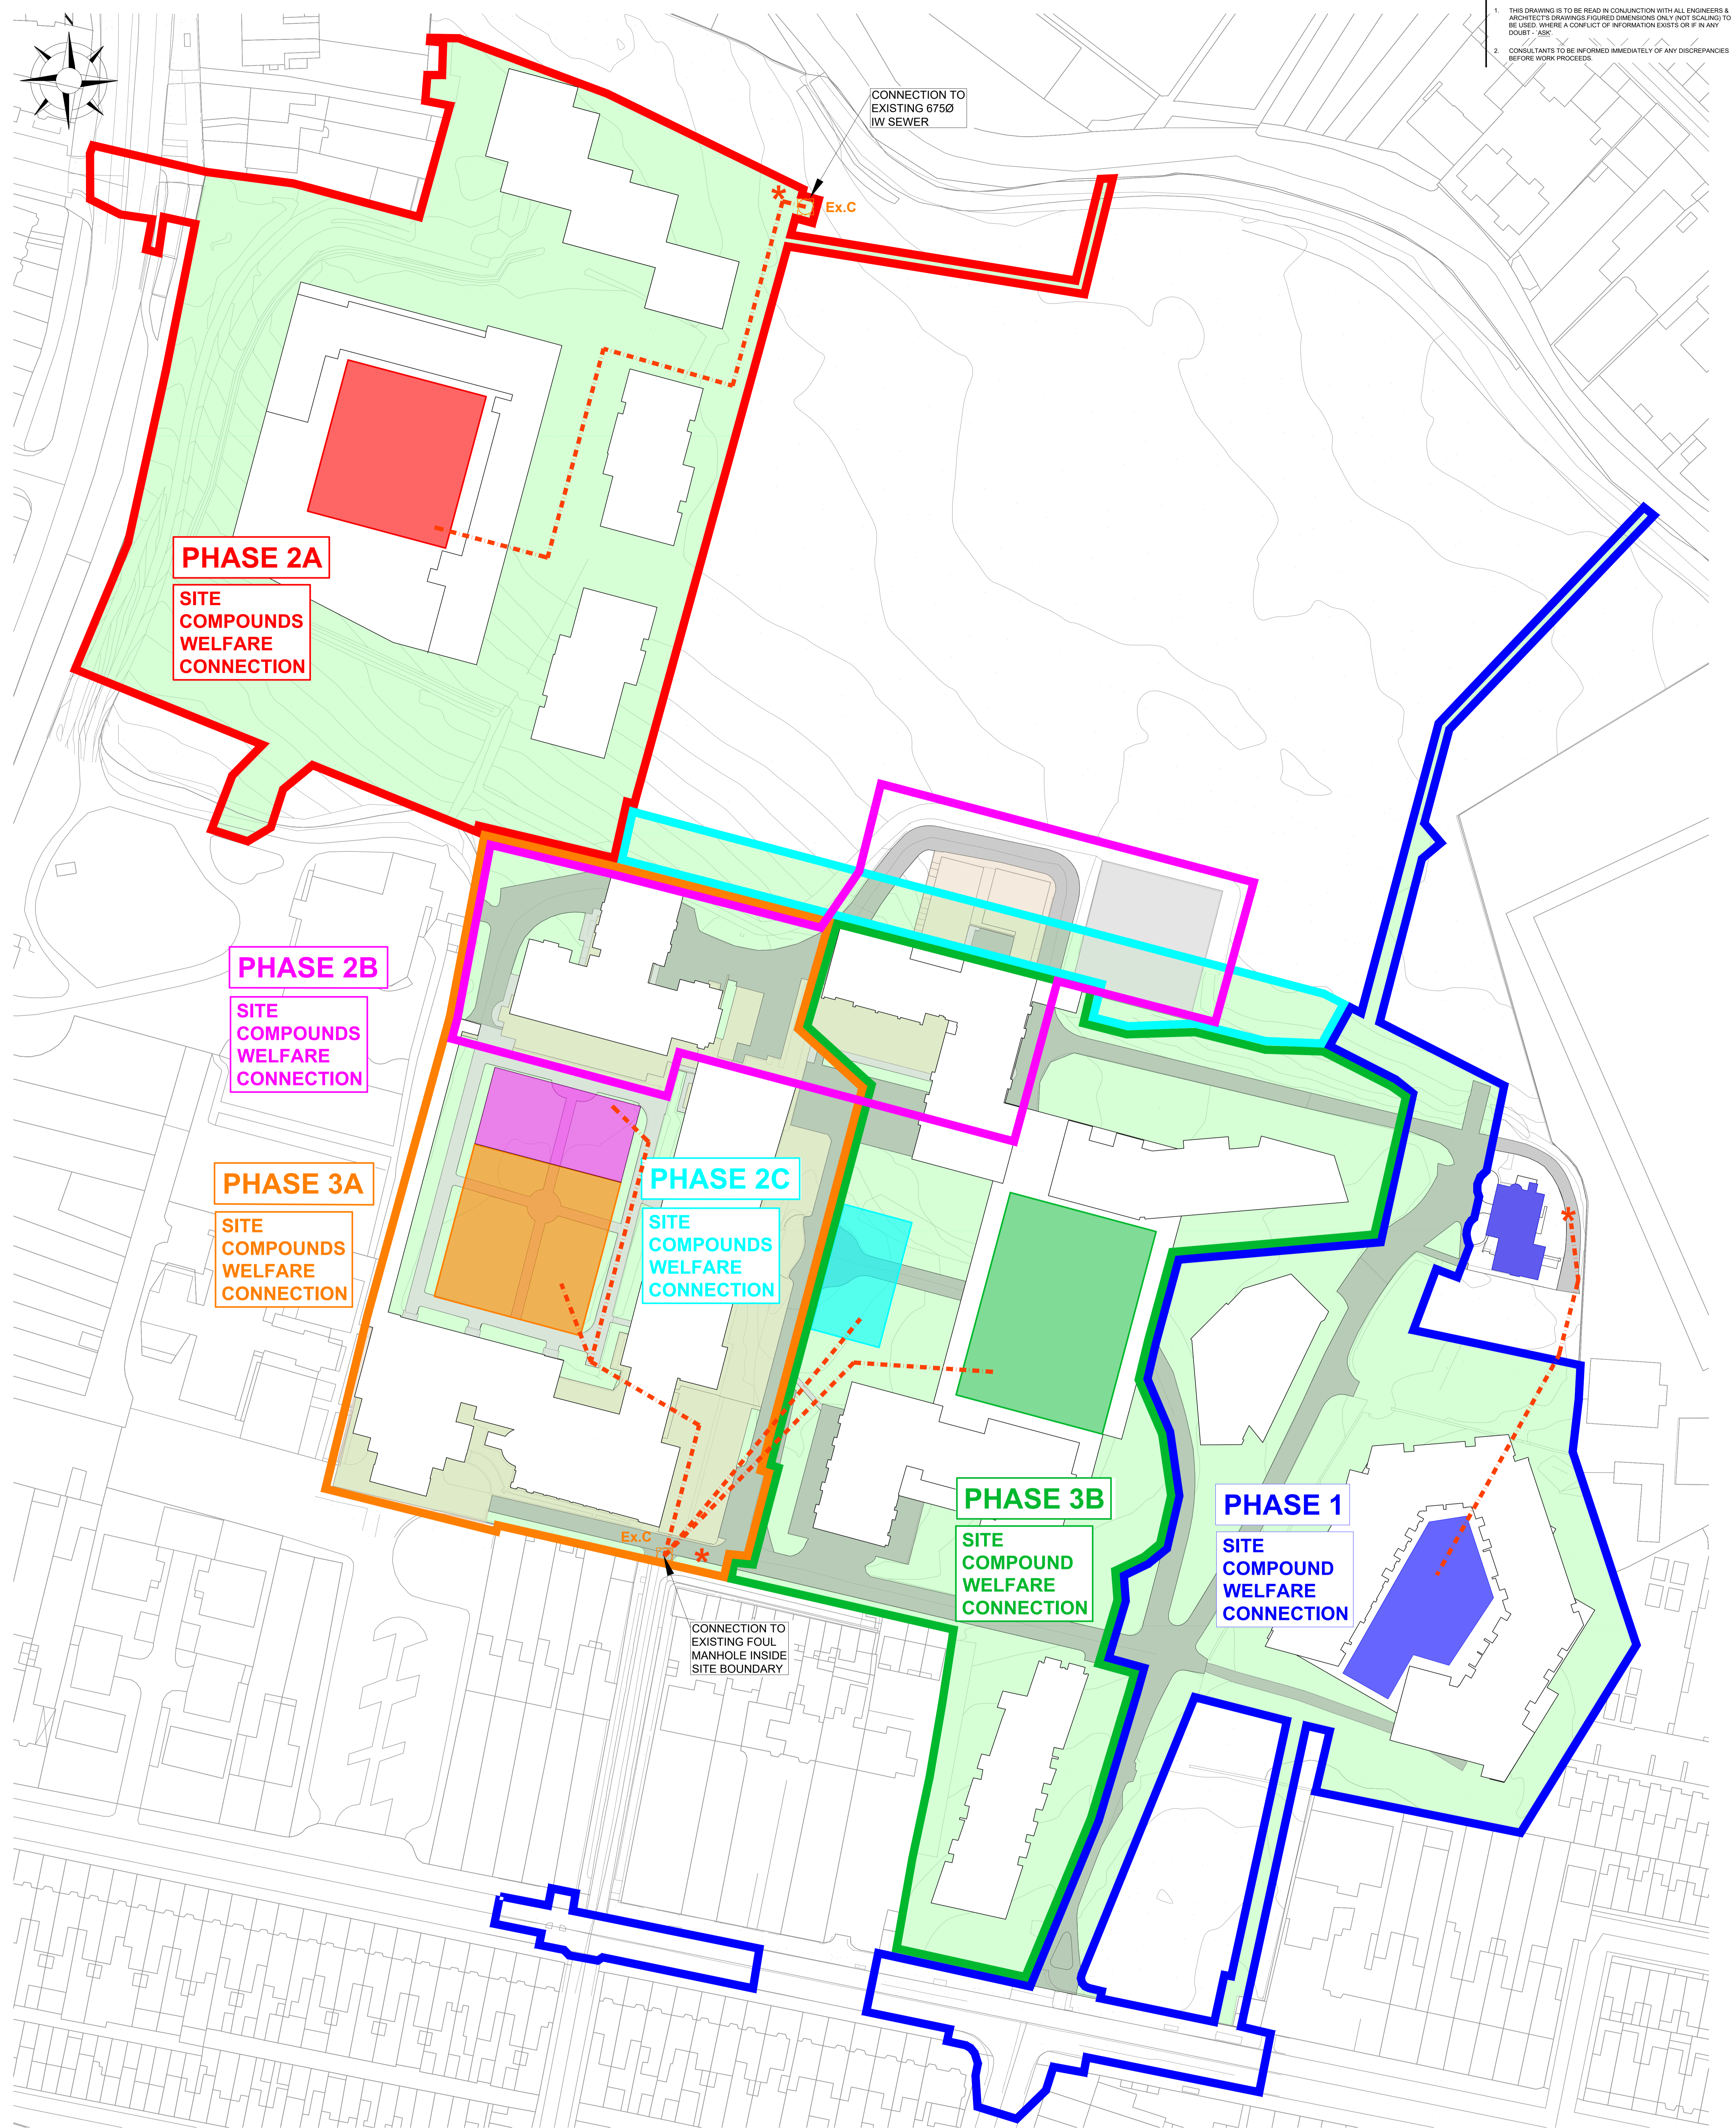


NOTES

1. THIS DRAWING IS TO BE READ IN CONJUNCTION WITH ALL ENGINEERS & ARCHITECTS DRAWINGS. FIGURED DIMENSIONS ONLY. NOT SCALING TO BE USED. WHERE A CONFLICT OF INFORMATION EXISTS OR IF IN ANY DOUBT - ASK!
2. CONSULTANTS TO BE INFORMED IMMEDIATELY OF ANY DISCREPANCIES BEFORE WORK PROCEEDS.

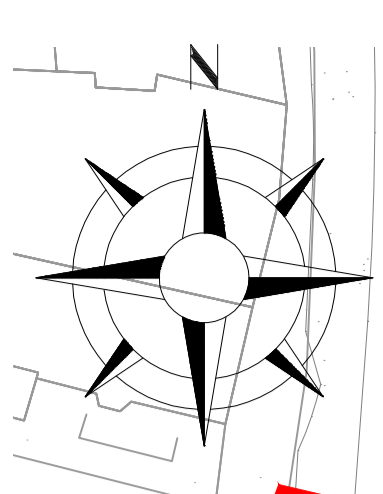

SITE COMPOUNDS CONNECTION TO EXISTING FOUL DRAINAGE - PHASE 1, 2A, 2B, 2C, 3A & 3B

SCALE @ A0: 1:500
SCALE @ A2: 1:1000

| | | | | | |
|--|----------|------------------------------|----|------|-------|
| PL2 | 09.08.21 | ISSUED FOR PLANNING APP. | BM | PL | PL |
| INF3 | 07.04.21 | ISSUED FOR INFORMATION | BM | PL | PL |
| PL1 | 20.11.20 | ISSUED FOR PRE-PLANNING APP. | BM | PL | PL |
| INF2 | 28.10.20 | REVISED AS REQUIRED | BM | PL | PL |
| INF1 | 21.10.20 | ISSUED FOR PRESENTATION | BM | PL | PL |
| ISSUE | DATE | DESCRIPTION | BY | CHKD | APP'D |
| DRAWING STAGE: PLANNING | | | | | |
| | | | | | |
| CLIENT CWTC Multi Family ICAV acting on behalf of its sub-fund DBTR DR1 Fund | | | | | |
| PROJECT TITLE Holy Cross College SHD | | | | | |
| MODEL REFERENCE | | | | | |
| MODEL REV | | | | | |
| SUITABILITY | | | | | |
| DRAWING TITLE SITE COMPOUNDS CONNECTION TO EXISTING FOUL DRAINAGE - PHASE 1, 2A, 2B, 2C, 3A & 3B | | | | | |
| DRAWING NO. CLN-BMCE-00-ZZ-DR-C-3006 | | | | | |
| ISSUE PL2 | | | | | |

*** - CONNECTIONS TO EX. FOUL DRAINAGE**