


EXISTING BURIED DRAINAGE AND WATERMAIN PLAN LAYOUT - SHEET 3 OF 4
 SCALE @ A0: 1:500
 SCALE @ A2: 1:500

NOTES

- THIS DRAWING IS TO BE READ IN CONJUNCTION WITH ALL ENGINEERS & ARCHITECTS DRAWINGS. FIGURED DIMENSIONS ONLY (NOT SCALING) TO BE USED. WHERE A CONFLICT OF INFORMATION EXISTS OR IF IN ANY DOUBT - ASIC.
- CONSULTANTS TO BE INFORMED IMMEDIATELY OF ANY DISCREPANCIES BEFORE WORK PROCEEDS.

LEGEND

| | | |
|--------------------------|------------------|------------|
| PLANNING SITE BOUNDARY | | |
| CIVIL LEGEND | | |
| EX FOUL MANHOLE | EX.F | Ex.F Ex.F |
| EX FOUL PIPE | PIPE DESCRIPTION | |
| EX SURFACE WATER MANHOLE | EX.S | Ex.S Ex.S |
| EX SURFACE WATER PIPE | PIPE DESCRIPTION | |
| EX COMBINED MANHOLE | EX.C | Ex.C Ex.C |
| EX COMBINED PIPE | PIPE DESCRIPTION | |
| FOUL ACCESS JUNCTION | | |
| SURFACE ACCESS JUNCTION | | |
| RAINWATER PIPE | | |
| ROAD GULLEY | | |
| GULLEY TRAP | | |
| EX WATERMAIN | | |
| SLUICE VALVE | | |
| FIRE HYDRANT | | |

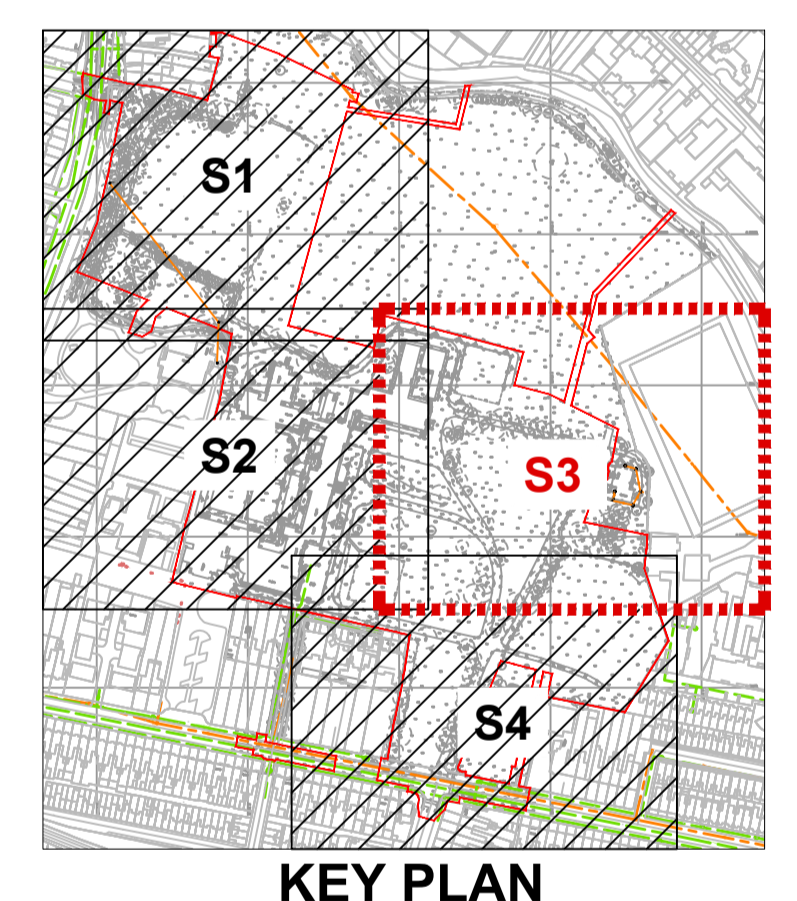

KEY PLAN
 SCALE @ A0: 1:5000
 SCALE @ A2: 1:1000

| | | | | | |
|-------|----------|------------------------------|-----|----|----|
| PL2 | 09.08.21 | ISSUED FOR PLANNING APP. | ISS | PL | CP |
| PL1 | 20.11.20 | ISSUED FOR PRE-PLANNING APP. | ISS | PL | CP |
| ISSUE | DATE | DESCRIPTION | ISS | PL | CP |

DRAWING STAGE **PLANNING**

BM Dublin Office: Sandwell House, 52-54 Lower Sandwell Street, Dublin 2, Ireland. Tel: (01) 677 2000 Fax: (01) 677 3194
 London Office: 12 Mill Street, London SE1 2AY, United Kingdom. Tel: (020) 491 2375 2020

THE INSTITUTION OF STRUCTURAL ENGINEERS **ACEI**

| | | | |
|---|--|----------------|---------------------------------|
| CLIENT CWTC Multi Family ICVA acting on behalf of its sub-fund DBTR DR1 Fund | | BM PROJECT No. | 19.253 |
| PROJECT TITLE Holy Cross College SHD | | MODEL REV. | SUITABILITY |
| DRAWING TITLE EXISTING BURIED DRAINAGE AND WATERMAIN PLAN LAYOUT SHEET 3 OF 4 | | DRAWING No. | CLN-BMCE-50-ZZ-DR-C-1001-S3 PL1 |