


- NOTES**
- THIS DRAWING IS TO BE READ IN CONJUNCTION WITH ALL ENGINEERS & ARCHITECTS DRAWINGS FIGURED DIMENSIONS ONLY (NOT SCALING) TO BE USED. WHERE A CONFLICT OF INFORMATION EXISTS OR IF IN ANY DOUBT - ASK.
 - CONSULTANTS TO BE INFORMED IMMEDIATELY OF ANY DISCREPANCIES BEFORE WORK PROCEEDS.
- LEGEND**
- PLANNING SITE BOUNDARY ———
- CIVIL LEGEND**
- EX. FOUL MANHOLE □ Ex.F ○ Ex.F.○
 - EX. FOUL PIPE --- PIPE DESCRIPTION
 - EX. SURFACE WATER MANHOLE □ Ex.S ○ Ex.S.○
 - EX. SURFACE WATER PIPE --- PIPE DESCRIPTION
 - EX. COMBINED MANHOLE □ Ex.C ○ Ex.C.○
 - EX. COMBINED PIPE --- PIPE DESCRIPTION
 - FOUL ACCESS JUNCTION ◇ AJ
 - SURFACE ACCESS JUNCTION ◇ SAJ
 - RAINWATER PIPE --- RWP
 - ROAD GULLEY --- RG
 - GULLEY TRAP --- GT
 - EX. WATERMAIN --- W.M.
 - SLUICE VALVE --- SV
 - FIRE HYDRANT ⊕ H

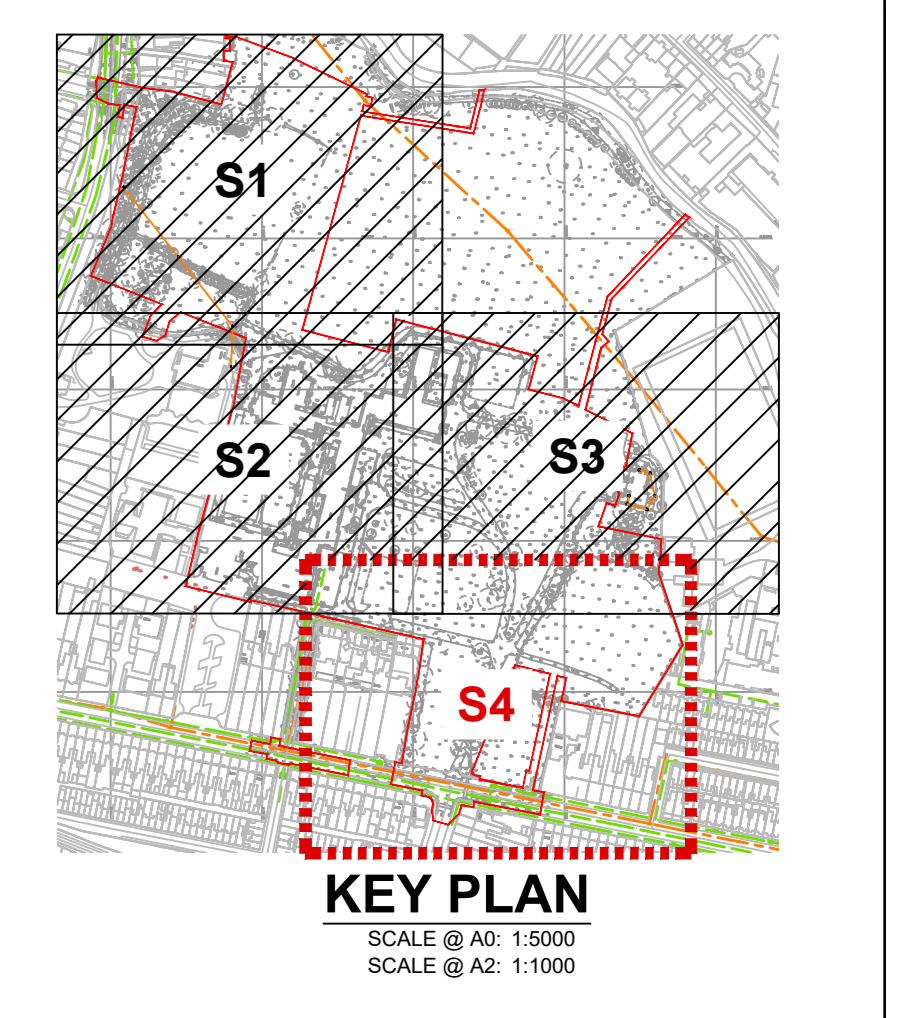

PL2	09.08.21	ISSUED FOR PLANNING APP.	SP	CP	PS
PL1	20.11.20	ISSUED FOR PRE-PLANNING APP.	SP	CP	PS
ISSUE	DATE	DESCRIPTION	SP	CP	PS
DRAWING STAGE PLANNING					
BM BARRETT MANDRY Consulting Engineers, Civil, Structural, Project Management E-mail: info@bmc.co.uk Web: www.bmc.co.uk			Dublin Office: Sandwell House, 53-54 Lower Sandwell Street, Dublin 2, Ireland. Tel: 01 478 2800 Fax: 01 478 2194 London Office: 12 Mill Street, London SE1 3AY, United Kingdom Tel: (0044) 20 3750 5530		
THE INSTITUTION OF STRUCTURAL ENGINEERS ACEI					
CLIENT: CWTC Multi Family ICAV acting on behalf of its sub-fund DBTR DR1 Fund					
PROJECT TITLE			PROJECT No.		
Holy Cross College SHD			19.253		
MODEL REFERENCE			MODEL REV. / SUBMITTAL		
DRAWING TITLE			DRAWING No.		
EXISTING BURIED DRAINAGE AND WATERMAIN PLAN LAYOUT			19.253		
SHEET 4 OF 4			DRAWING No.		
DRAWING No.			DATE		
CLN-BMCE-50-ZZ-DR-C-1001-S4			PL2		

EXISTING BURIED DRAINAGE AND WATERMAIN PLAN LAYOUT - SHEET 4 OF 4
SCALE @ A0: 1:500
SCALE @ A2: 1:500