




- NOTES**
- THIS DRAWING IS TO BE READ IN CONJUNCTION WITH ALL ENGINEERS & ARCHITECTS DRAWINGS (DIMENSIONS ONLY NOT SCALING) TO BE USED. WHERE A CONFLICT OF INFORMATION EXISTS OR IF IN ANY DOUBT - ASK!
 - CONSULTANTS TO BE INFORMED IMMEDIATELY OF ANY DISCREPANCIES BEFORE WORK PROCEEDS.
 - THE CONTRACTOR SHALL CONSTRUCT ALL WATERMANS IN ACCORDANCE WITH THE LATEST IRISH WATER STANDARD DETAILS AND CODE OF PRACTICE.
 - POSITIONS OF SERVICES SHOWN ARE INDICATIVE ONLY. THE SETTING-OUT OF ALL SERVICES INDICATED IS THE RESPONSIBILITY OF THE CONTRACTOR AND HE/SHE SHALL SATISFY THEMSELVES THAT THE REQUIRED DEPTH OF COVER AND SEPARATION DISTANCES ARE ACHIEVED IN ACCORDANCE WITH THE IRISH WATER CODE OF PRACTICE AND STANDARD DETAILS.
 - THE CONTRACTOR SHALL REVIEW THE PLAN LAYOUTS PRIOR TO COMMENCEMENT HAVING REGARD TO THE REQUIREMENTS OF THE CODES OF PRACTICE AND STANDARD DETAILS PUBLISHED BY IRISH WATER. WHERE A DISCREPANCY BETWEEN THE PLAN LAYOUT DRAWINGS AND THE RELEVANT REQUIREMENTS OF THE CODES OF PRACTICE OR STANDARD DETAILS IS IDENTIFIED, THE CONTRACTOR MUST CONSULT I.W. PRIOR TO COMMENCING CONSTRUCTION, SO THAT AN APPROPRIATE DESIGN AMENDMENT CAN BE MADE IF REQUIRED.
 - THE GENERAL SPECIFICATION FOR THE WATERMAIN SYSTEM ON THE PROJECT SHALL BE THE 'CODE OF PRACTICE FOR WATER INFRASTRUCTURE' PUBLISHED BY IRISH WATER (LATEST EDITION). THE CONTRACTOR SHALL FAMILIARISE HIMSELF WITH ALL ASPECTS OF THIS DOCUMENT WHICH SHALL BE READ IN CONJUNCTION WITH THIS PARTICULAR SPECIFICATION.

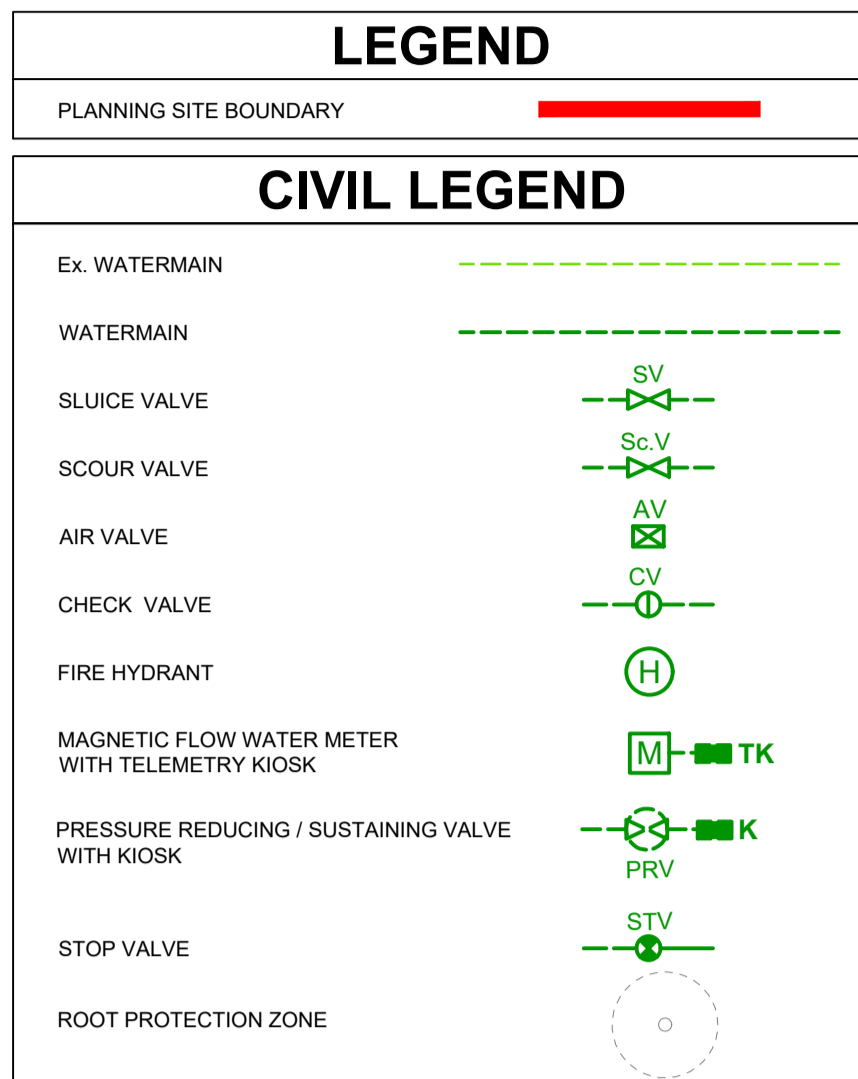

- EXTRACT OF RESPONSIBILITIES**
- Design Engineer (BMCE) is responsible for:
- Designing the Works required to service the development in accordance with Irish Water's Codes of Practice and Standard Details.
 - Ensuring that the design complies with the Codes of Practice and Standard Details.
 - Accepting liability for completion through their professional indemnity insurance which shall be kept in place for a period of 5 years after the completion of the Works.
 - Accepting responsibility for the design and ensuring that all aspects of the design meet current Building Regulations, Planning Permission, any other relevant standards and legal requirements.
 - Developing a risk assessment to ensure that risks to both the local community and operators of the water supply or wastewater collection and associated treatment system are minimised.
 - Consulting with Irish Water's Design Engineer for approval of any proposed revisions to the agreed/validated design.
 - Assisting in the development of the Final Documents.
 - Responding to all I.W. correspondence in a timely manner.

- EXTRACT OF RESPONSIBILITIES**
- Construction Engineer (NOT BMCE) is responsible for:
- Managing and arranging the construction of the Works in accordance with the requirements of the Connection Agreement, the Codes of Practice and the Standard Details.
 - Prior to starting the Works and following submission of the Commence Notice to Irish Water, arranging and attending a Pre-Construction Meeting with the I.W. Field Engineer.
 - Preparing and submitting for review to the I.W. Field Engineer an Inspection and Testing Plan for the Works, in accordance with the requirements of the relevant Codes of Practice (See Appendix 5).
 - Requesting the I.W. Field Engineer's attendance on site to witness all mandatory testing and commissioning of the Works - refer to Appendix 2 and Appendix 3 of this document for details of mandatory inspections and commissioning / tests.
 - Ensuring that the Works are acceptable to Irish Water.
 - Maintaining quality assurance documentation and as-built records on site (in the form of the QA Folder).
 - Facilitating site inspections by the Irish Water Field Engineers.
 - Ensuring all completed information is accurately recorded.
 - Assisting in the development of the Final Documents.
 - Submitting the Final Documents to the Field Engineer along with a completed Appendix 4, thereby requesting the provision of the Conformance Certificate.
 - Responding to all I.W. correspondence and any Non-Conformance Notices issued in a timely manner.

PL4	09.08.21	ISSUED FOR PLANNING APP.	BM	PL	CL
PL3	31.05.21	ISSUED FOR I.W. APPROVAL	BM	PL	CL
PL2	30.04.21	ISSUED FOR I.W. APPROVAL	BM	PL	CL
PL1	26.03.21	ISSUED FOR I.W. APPROVAL	BM	PL	CL

DRAWING STAGE: PLANNING

BM Broun & Munn
12 Mill Lane, London SE1 2AY, United Kingdom
Tel: (020) 3755 2020
Fax: (01) 677 3194

ACEI The Institution of Structural Engineers

CLIENT
CWTC Multi Family ICVA acting on behalf of its sub-fund DBTR DR1 Fund

Holy Cross College SHD

BM PROJECT NO: 19.253

MODEL REFERENCE	MODEL REV	SUITABILITY

PROPOSED WATERMAIN SITE PLAN LAYOUT. SHEET 4 OF 8

DRAWING NO: CLN-BMCE-50-ZZ-DR-C-1009-S4 **ISSUE: PL4**

PROPOSED WATERMAIN SITE PLAN LAYOUT - SHEET 4 OF 8

SCALE @ A0: 1:500
SCALE @ A2: 1:100