
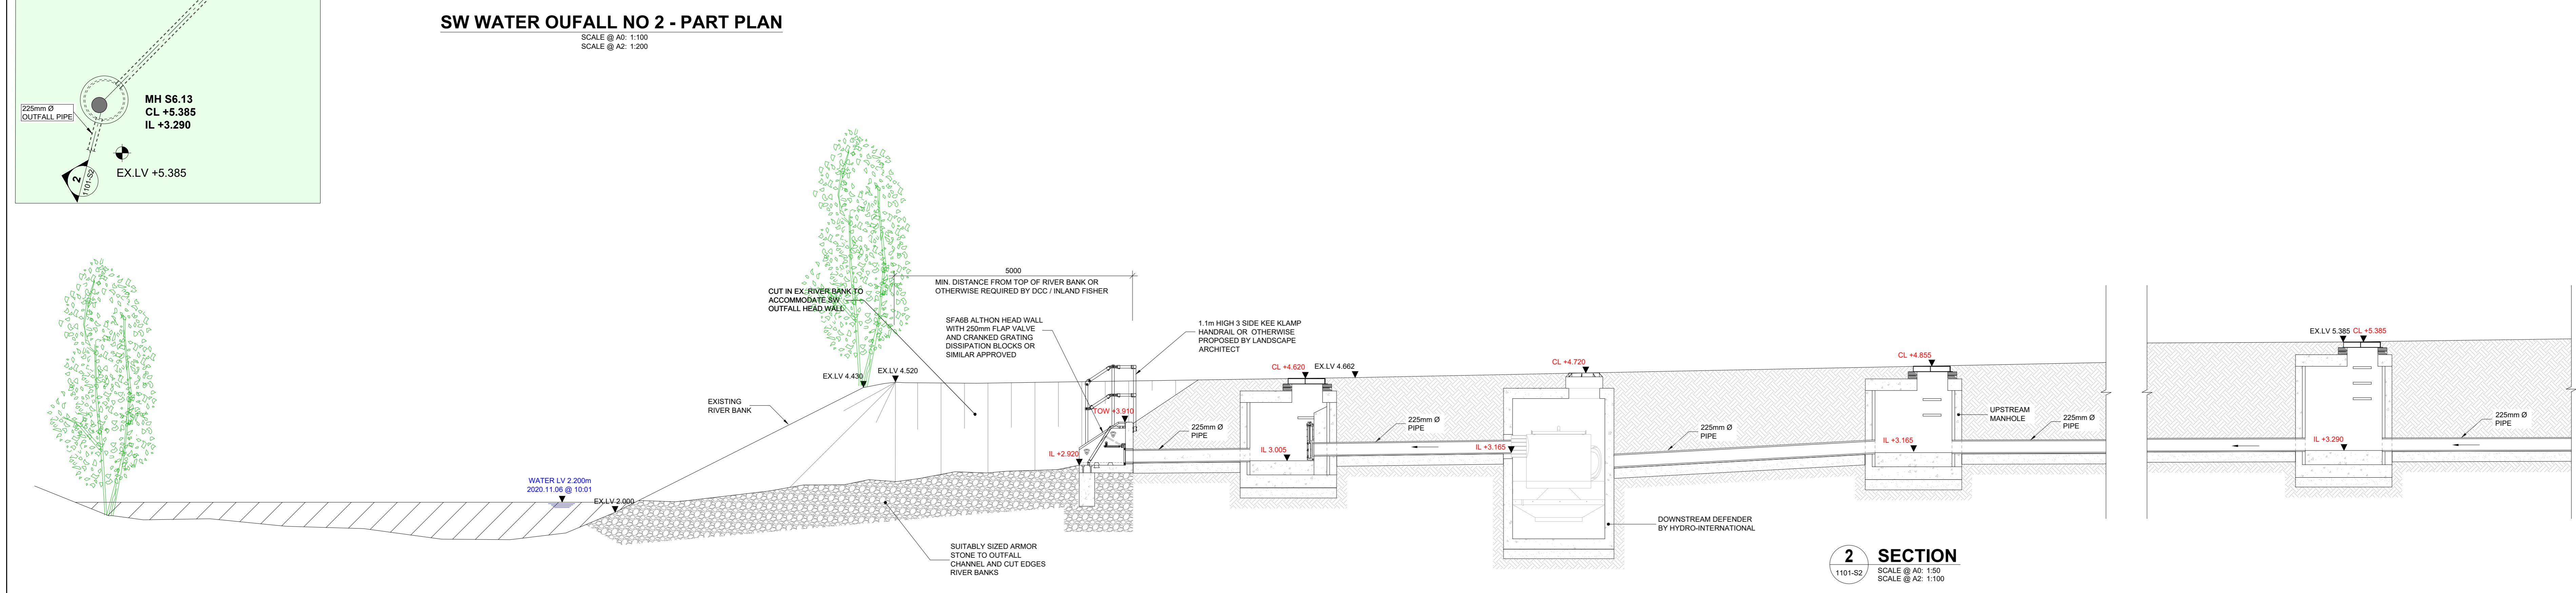
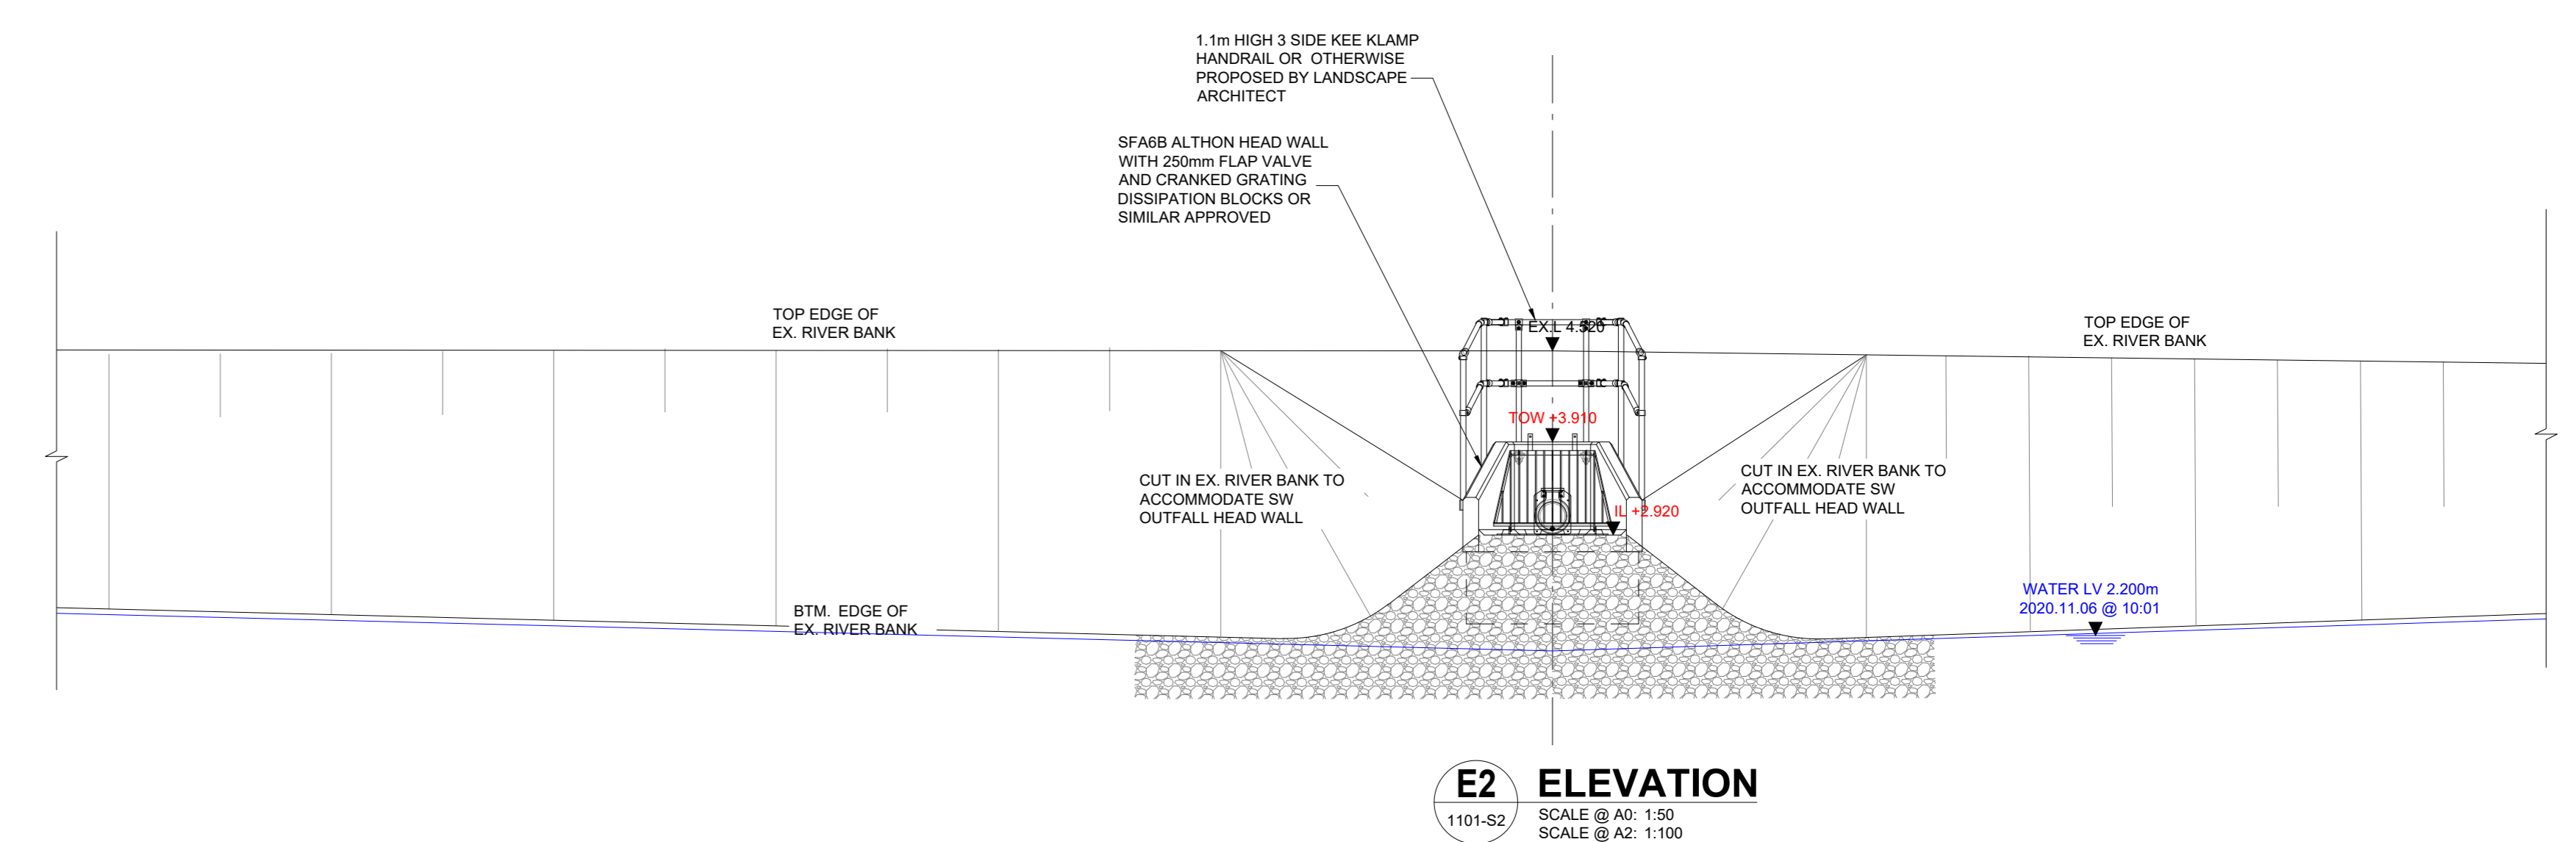
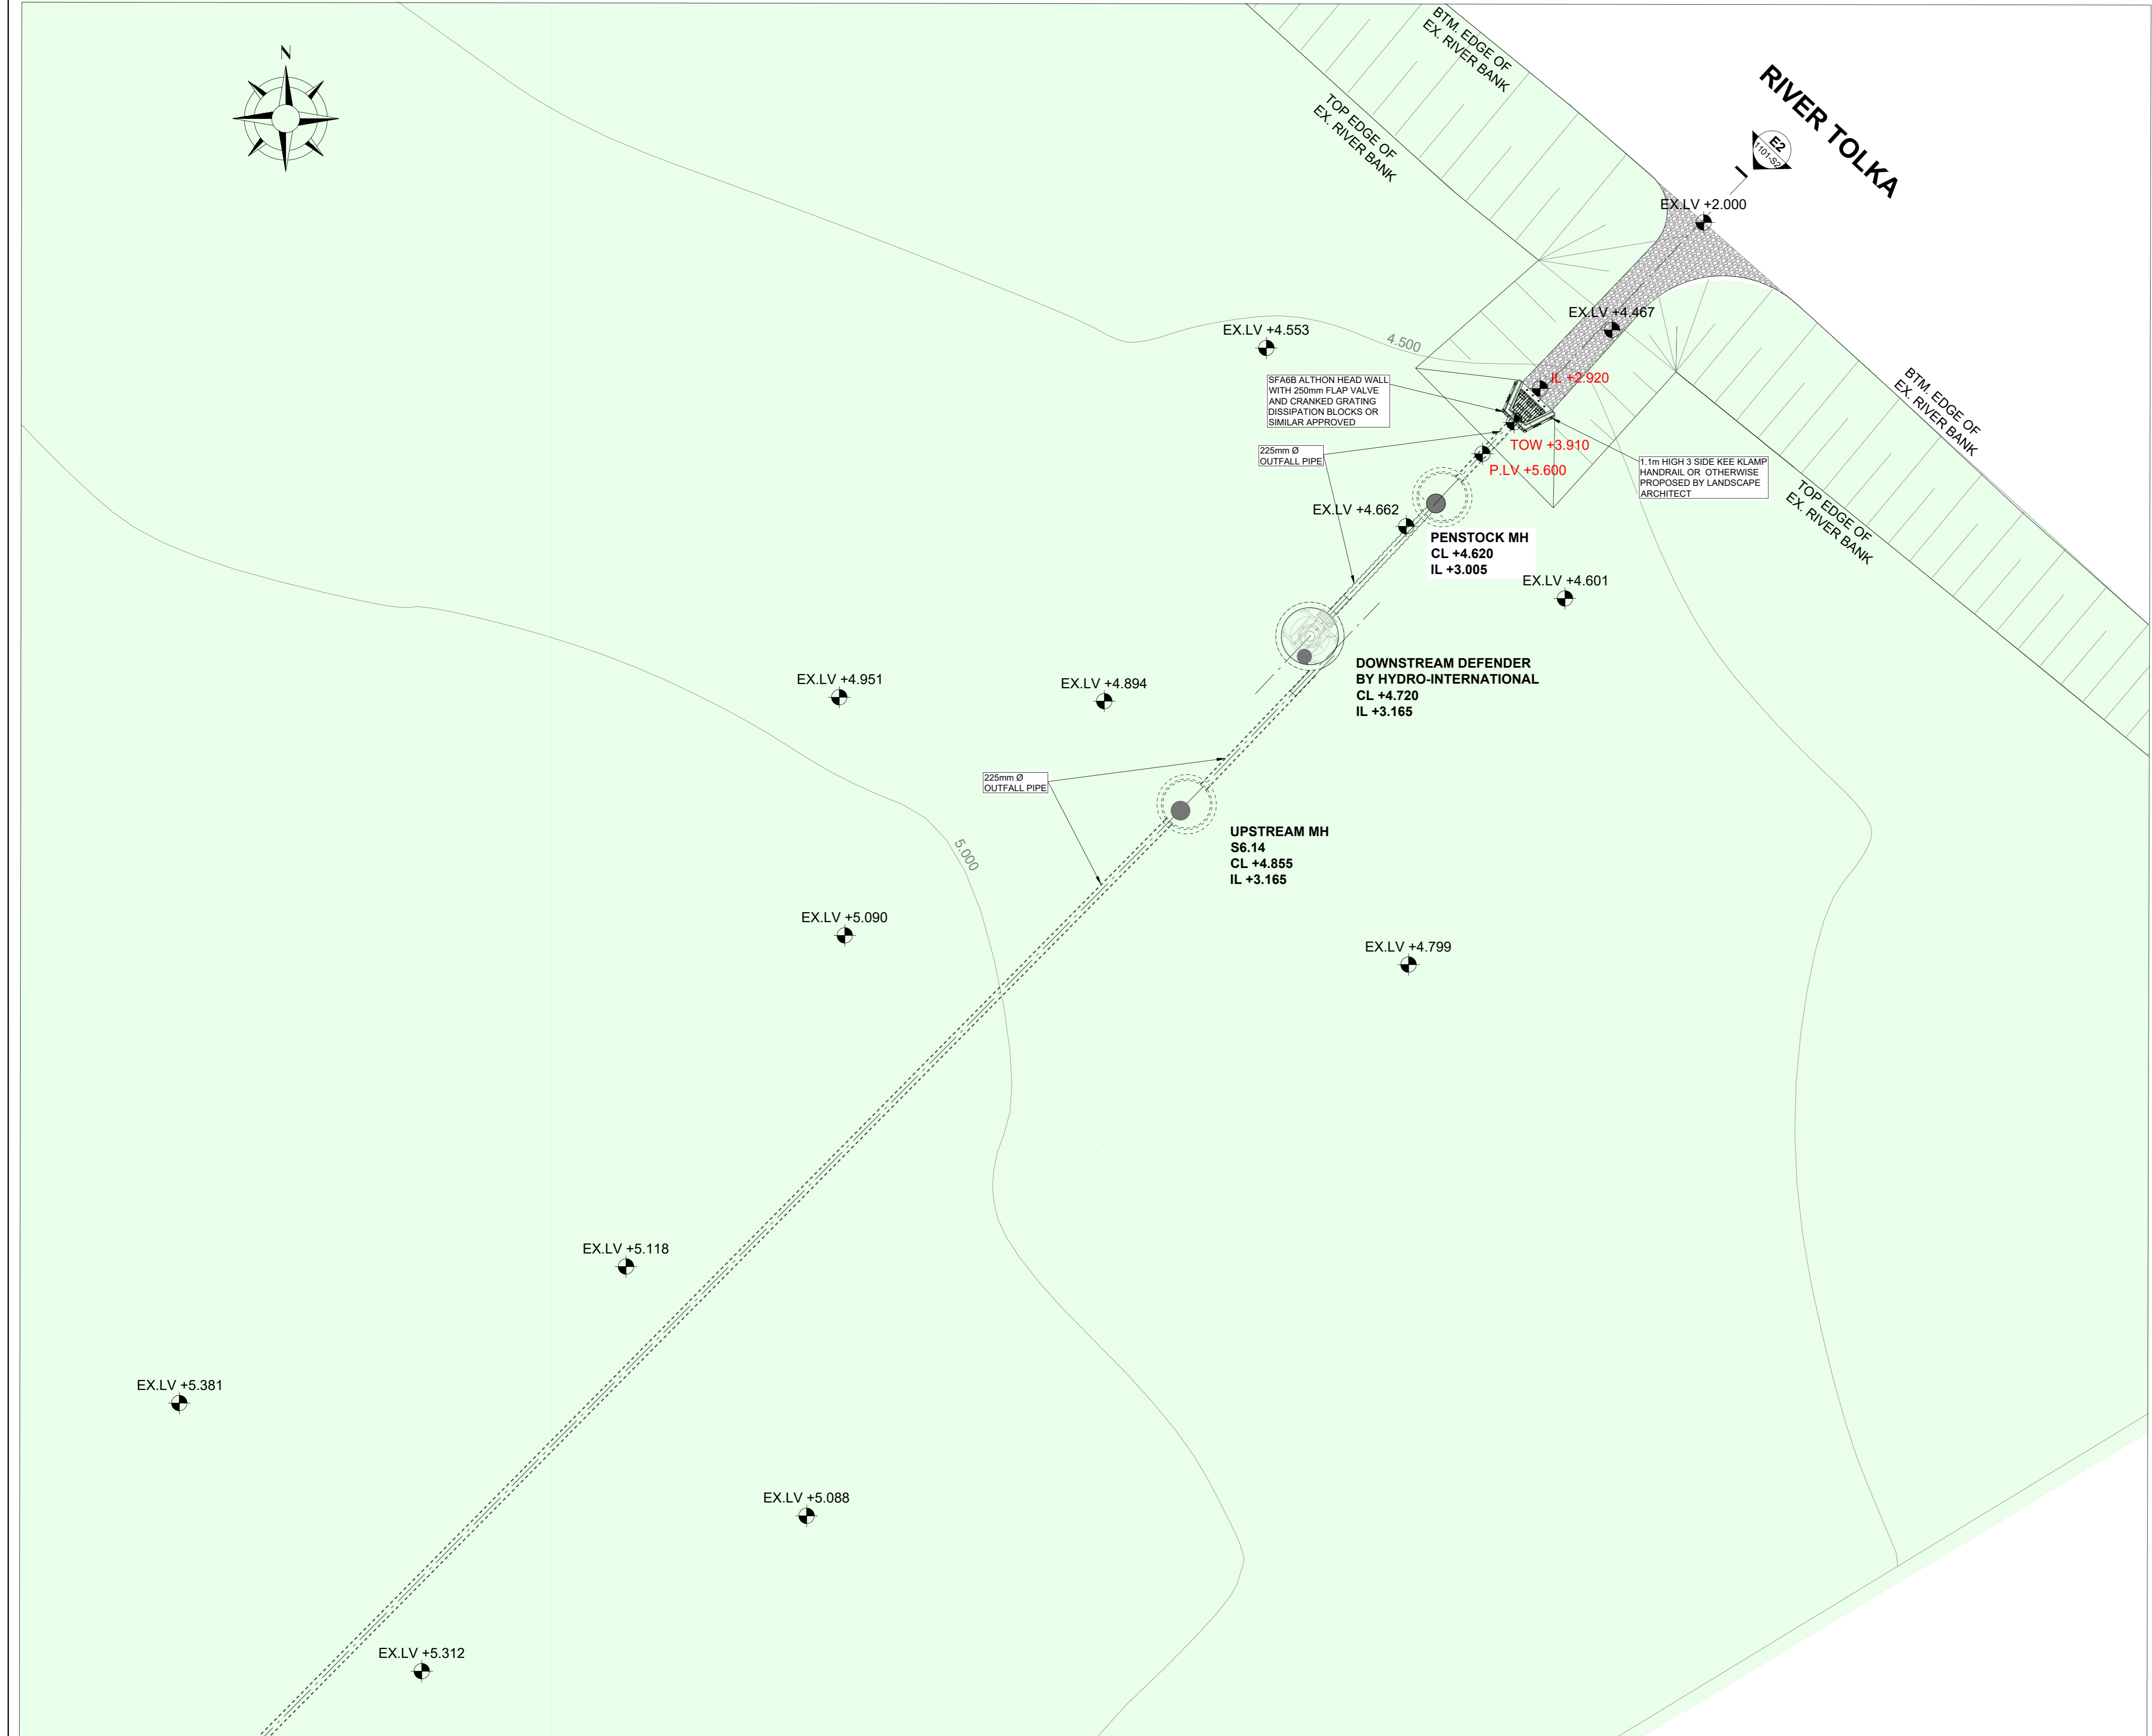


NOTES

1. THIS DRAWING IS TO BE READ IN CONJUNCTION WITH ALL ENGINEERS & ARCHITECTS DRAWINGS FIGURED DIMENSIONS ONLY (NOT SCALING) TO BE USED. WHERE A CONFLICT OF INFORMATION EXISTS OR IF IN ANY DOUBT - ASK.
2. CONSULTANTS TO BE INFORMED IMMEDIATELY OF ANY DISCREPANCIES BEFORE WORK PROCEEDS.

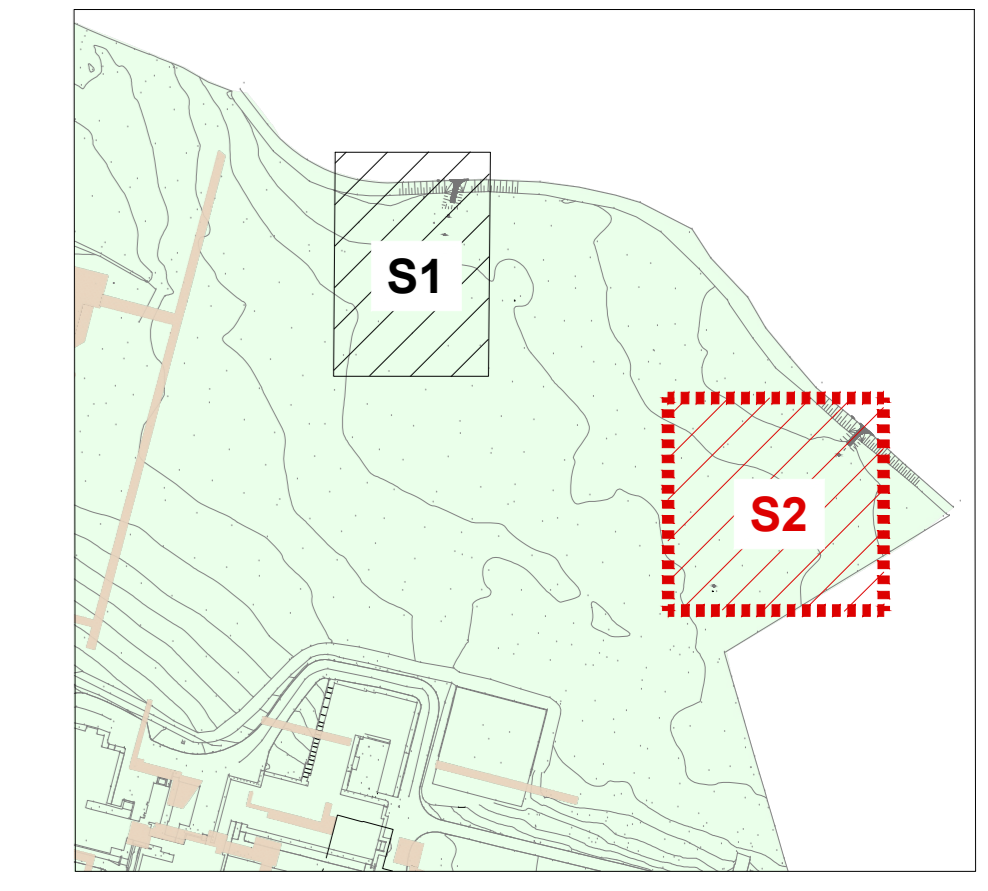

PL3	08.07.21	ISSUED FOR PLANNING APP.	MR	MR
PL2	31.03.21	ISSUED FOR DCC APPROVAL	MR	MR
PL1	20.11.20	ISSUED FOR PRE-PLANNING APP.	MR	MR
ISSUE	DATE	DESCRIPTION	DRN	P.E.

PLANNING

BM Dublin Office: Sandwell House, 53-54 Lower Sandwell Street, Dublin 2, Ireland. Tel: 011 872 2800 Fax: 011 877 3194

BAFFRETT MANDRY London Office: 12 Mill Street, London SE1 3AY, United Kingdom. Tel: (0044) 20 3750 5530

ACEI The Institution of Structural Engineers

PROJECT TITLE		PROJECT No.
Holy Cross College SHD		19.253
MODEL REFERENCE	MODEL REV.	SUITABILITY
DRAWING TITLE		
SURFACE WATER OUFALL NO 2 - PART PLAN, SECTION AND ELEVATION		
SHEET 2		
DRAWING No.	DATE	NO.
CLN-BMCE-50-ZZ-DR-C-1151-S2	PL3	