


This Drawing is Copyright - © The Tree File Ltd 2021

Clonliffe Tree Protection Plan NE 1/1 Scale 1:500 @ A1

This is a colour coded drawing that will be difficult or impossible to interpret if reproduced in black and white

This Drawing Must Be Read in Conjunction with the "Arboricultural Method Statement" at "Appendix 1" of the Associated Arboricultural Report


Ashgrove House
26 Foxrock Park
Dublin 18

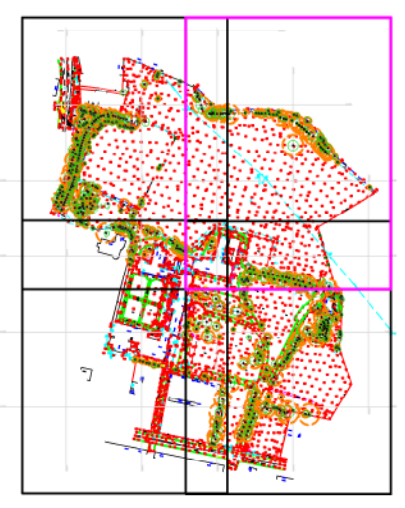

Mob. 086-3819011
e-mail - thetreefile@eircom.net

- Tree Protection**
- Location Of Primary Construction Exclusion Fencing (position of fencing relates to centre of drawn line)
 - Area Of Primary Construction Exclusion Fencing (Area Hoarded Off From General Construction Works)
 - Area of Known Works Within Construction Exclusion Areas. All such Works Will Be Controlled and will Employ low Impacts Methodologies and Procedures to Minimise disturbance to Trees

- Colour Coding of Tree Categories**
- Category "A" Trees (Green Button)
 - Category "B" Trees (Blue Button)
 - Category "C" Trees (Grey Button)
 - Category "U" Trees (Red Button)

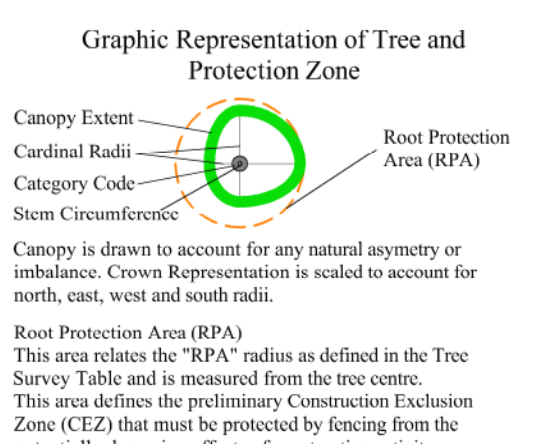

Client: CWTC Multi Family ICVA acting on behalf of its sub-fund DBTR DR1 Fund
Scale: 1:500
Date: April 2021
Project: Tree survey, Holy Cross College, Clonliffe Road, Dublin 3 and Drumcondra Road Lower, Drumcondra, Dublin 9
Description: Tree Protection Plan
Drawing Title: Clonliffe Tree Protection Plan NE