

This Drawing Must Be Read in Conjunction with the "Arboricultural Method Statement" at "Appendix I" of the Associated Arboricultural Report

This Drawing is Copyright - © The Tree File Ltd 2021


Clonliffe Tree Protection Plan NW 1/1 Scale 1:500 @ A1

This is a colour coded drawing that will be difficult or impossible to interpret if reproduced in black and white


Ashgrove House
26 Foxrock Park
Dublin 18



Mob. 086-3819011
e-mail - thtreefile@eircom.net

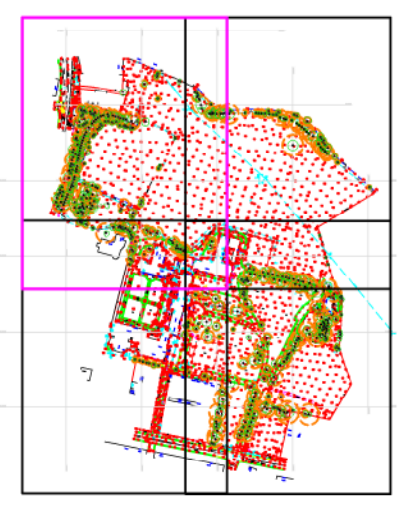

Tree Protection	Colour Coding of Tree Categories
Location of Primary Construction Exclusion Fencing (position of fencing relates to centre of draw line)	Category "A" Trees (Green Button)
Area of Primary Construction Exclusion Fencing (Area Hoarded Off From General Construction Works)	Category "B" Trees (Blue Button)
Area of Known Works Within Construction Exclusion Areas. All such Works Will Be Controlled and will Employ low Impacts Methodologies and Procedures to Minimise disturbance to Trees	Category "C" Trees (Grey Button)
	Category "U" Trees (Red Button)

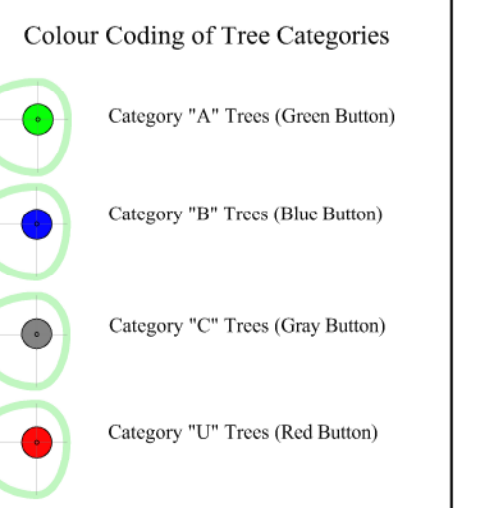

Client: CWTC Multi Family ICAV acting on behalf of its sub-fund DBTR DR1 Fund
 Scale: 1:500 Date: April 2021
 Project: Tree survey, Holy Cross College, Clonliffe Road, Dublin 3 and Drumcondra Road Lower, Drumcondra, Dublin 9
 Description: Tree Protection Plan
 Drawing Title: Clonliffe Tree Protection Plan NW