

This Drawing Must Be Read in Conjunction with the "Arboricultural Method Statement" at "Appendix 1" of the Associated Arboricultural Report

This Drawing is Copyright - © The Tree File Ltd 2021


Clonliffe Tree Protection Plan SW 1/1 Scale 1:500 @ A1

This is a colour coded drawing that will be difficult or impossible to interpret if reproduced in black and white

Ashgrove House
26 Foxrock Park
Dublin 18



Mob. 086-3819011
e-mail - thetreefile@eircom.net

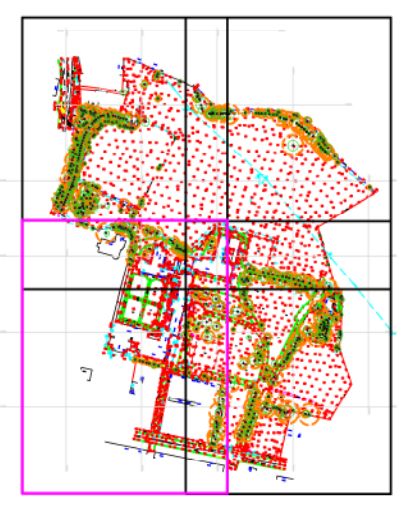

Tree Protection

- Location Of Primary Construction Exclusion Fencing (position of fencing relates to centre of drawn line)
- Area Of Primary Construction Exclusion Fencing (Area Hoarded Off From General Construction Works)
- Area of Known Works Within Construction Exclusion Areas. All such Works Will Be Controlled and will Employ low Impacts Methodologies and Procedures to Minimise disturbance to Trees

Colour Coding of Tree Categories

- Category "A" Trees (Green Button)
- Category "B" Trees (Blue Button)
- Category "C" Trees (Gray Button)
- Category "U" Trees (Red Button)

Graphic Representation of Tree and Protection Zone

Canopy is drawn to account for any natural asymmetry or imbalance. Crown Representation is scaled to account for north, east, west and south radii.

Root Protection Area (RPA)
This area relates the "RPA" radius as defined in the Tree Survey Table and is measured from the tree centre. This area defines the preliminary Construction Exclusion Zone (CEZ) that must be protected by fencing from the potentially damaging affects of construction activity.

Client: CWTC Multi Family ICAV acting on behalf of its sub-fund DBTR DRI Fund
Scale: 1:500 Date: April 2021
Project: Tree survey, Holy Cross College, Clonliffe Road, Dublin 3 and Drumcondra Road Lower, Drumcondra, Dublin 9
Description: Tree Protection Plan
Drawing Title: Clonliffe Tree Protection Plan SW