

NOTE  
 ALL DIMENSIONS TO BE CHECKED ON SITE  
 NO DIMENSIONS TO BE SCALED FROM THIS DRAWING  
 THIS DRAWING IS TO BE READ IN CONJUNCTION WITH  
 RELEVANT CONSULTANTS DRAWINGS  
 NO PART OF THIS DOCUMENT MAY BE REPRODUCED OR  
 TRANSMITTED IN ANY FORM OR STORED IN ANY RETRIEVAL  
 SYSTEM OF ANY NATURE WITHOUT THE WRITTEN PERMISSION  
 OF THE LANDSCAPE ARCHITECT AS COPYRIGHT HOLDER EXCEPT  
 AS AGREED FOR USE ON THE PROJECT FOR WHICH THE  
 DOCUMENT WAS ORIGINALLY ISSUED.  
 FOR DRAWING INDEX, GENERAL NOTES, REFER TO  
 DWG L1-001

CLIENT:

**CWTC Multi Family ICAV**  
 Acting on behalf of its sub-fund DBTR DR1 Fund

ARCHITECTS: **o mahony pike HJL**  
**O'Donnell+Thomey** ncculloughmulvinarchitects

LEGEND


- |                                       |                       |
|---------------------------------------|-----------------------|
| — SITE BOUNDARY                       | - - - Z12-Z9 LANDS    |
| ▶ CAR PARKING ACCESS                  | ⊙ CAR CLUB            |
| ▶ BIKE PARKING ACCESS                 | ⊙ SIGNAGE             |
| ♿ MOBILITY IMPAIRED PARKING           | ⊙ BIKE PARKING        |
| ♻️ BIN WASTE COLLECTION               | ● COLLAPSIBLE BOLLARD |
| Ⓜ️ ESB STATION                        | ● LIGHTING            |
| Ⓜ️ EXERCISE STATION                   | ● GRASSCRETE          |
| P.L. PLATFORM LIFT                    | ■ EXERCISE AREA       |
| ▨ VENTS                               | ■ RECON PAVER         |
| ▨ PLAY AREA                           | ■ FEATURE PAVING      |
| ▨ COMPACT GRAVEL                      | ■ BARK MULCH          |
| ▨ NATURAL STONE                       | ■ CORDUROY PAVING     |
| ▨ CLAY BRICK                          | ■ TACTILE PAVING      |
| ▨ ASPHALT                             | ■ ATTENUATION TANK    |
| ▨ ROOT PROTECTION (WEB CELL BUILD UP) | □ LITTER BIN          |

SOFT LANDSCAPE LEGEND

- |                 |               |
|-----------------|---------------|
| ■ LAWN          | ■ HEDGE       |
| ■ SHRUB         | ■ WILD FLOWER |
| ■ SWALE         | ■ WOODLAND    |
| ● PROPOSED TREE | ● LARGE SHRUB |

TREE LEGEND

- |  |                                    |
|--|------------------------------------|
| Af - Acer x freemani "Autumn Blaze"                | Pim - Prunus serotina (multi-stem) |
| Be - Betula jacquemontii                           | Py - Prunus yedoensis (multi-stem) |
| Ce - Cedrus atlantica Glauca                       | Pd - Pynus domestica               |
| Co - Cercis canadensis "Forest Pansy" (multi-stem) | Qr - Quercus robur                 |
| Cl - Crataegus laevigata "Paul's Scarlet"          | Sa - Sorbus aria                   |
| Ju - Juglans regia                                 | So - Sorbus aucuparia              |
| Li - Liquidambar styraciflua                       | Ta - Taxodium distichum            |
| Mg - Magnolia grandiflora                          | Tc - Tilia cordata "Greenspire"    |
| Md - Malus domestica                               | Un - Ulmus "New Horizon"           |
| Pi - Pinus sylvestris                              |                                    |
| Pv - Prunus avium                                  |                                    |
| Pp - Prunus perca                                  |                                    |

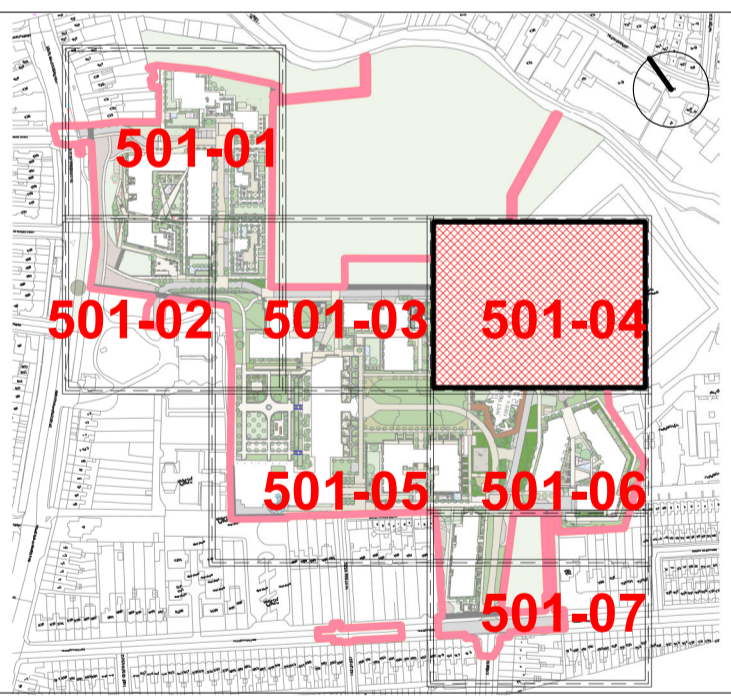

BIM 360://Cloniffe/CLN-NMP-ZZ-M3-002.rvt

REVISIONS

Job No.	15A5A	Drawn By	RM
Dwg No.	L1-501-4	Checked By	JM
Scale	As indicated @A1	Date	July 2021

JOB DESCRIPTION

Site	Holy Cross College, Cloniffe Road, Dublin 3 and Drumcondra Road Lower, Drumcondra, Dublin 9
Project	Holy Cross College SHD
Title	LAYOUT PLAN 4 OF 7

**NMP**  
 Niall Montgomery + Partners  
 Architects 33 Rock Road, Williamstown, Blackrock, Co. Dublin  
 Telephones : 2121 800 Fax : 2121 007 E mail : info@nmp.ie



Belvedere  
 Rugby Gro