

NOTE
 ALL DIMENSIONS TO BE CHECKED ON SITE
 NO DIMENSIONS TO BE SCALED FROM THIS DRAWING
 THIS DRAWING IS TO BE READ IN CONJUNCTION WITH
 RELEVANT CONSULTANTS DRAWINGS
 NO PART OF THIS DOCUMENT MAY BE REPRODUCED OR
 TRANSMITTED IN ANY FORM OR STORED IN ANY RETRIEVAL
 SYSTEM OF ANY NATURE WITHOUT THE WRITTEN PERMISSION
 OF THE LANDSCAPE ARCHITECT AS COPYRIGHT HOLDER EXCEPT
 AS AGREED FOR USE ON THE PROJECT FOR WHICH THE
 DOCUMENT WAS ORIGINALLY ISSUED.
 FOR DRAWING INDEX, GENERAL NOTES, REFER TO
 DWG L1-001

CLIENT:


CWTC Multi Family ICVA
 Acting on behalf of its sub-fund DBTR DR1 Fund

ARCHITECTS: **o mahony pike HJL**
O'Donnell+Thomey ncculloughmulvinnarchitects

- LEGEND
- SITE BOUNDARY
 - ▶ CAR PARKING ACCESS
 - ◀ BIKE PARKING ACCESS
 - ♿ MOBILITY IMPAIRED PARKING
 - ♻️ BIN WASTE COLLECTION
 - ESB STATION
 - ES EXERCISE STATION
 - P.L. PLATFORM LIFT
 - VENTS
 - PLAY AREA
 - COMPACT GRAVEL
 - NATURAL STONE
 - CLAY BRICK
 - ASPHALT
 - ROOT PROTECTION (WEB CELL BUILD UP)
 - 212-29 LANDS
 - ⊙ CAR CLUB
 - ⊙ SIGNAGE
 - ⊙ BIKE PARKING
 - ⊙ COLLAPSIBLE BOLLARD
 - ⊙ LIGHTING
 - ⊙ GRASSCRETE
 - ⊙ EXERCISE AREA
 - ⊙ RECON PAVER
 - ⊙ FEATURE PAVING
 - ⊙ BARK MULCH
 - ⊙ CORDUROY PAVING
 - ⊙ TACTILE PAVING
 - ⊙ ATTENUATION TANK
 - ⊙ LITTER BIN

- SOFT LANDSCAPE LEGEND
- LAWN
 - SHRUB
 - SWALE
 - PROPOSED TREE
 - HEDGE
 - WILD FLOWER
 - WOODLAND
 - LARGE SHRUB

- TREE LEGEND
- Af - Acer x freemani "Autumn Blaze"
 - Be - Betula jacquemontii
 - Ce - Cedrus atlantica Glauca
 - Co - Cercis canadensis "Forest Pansy" (multi-stem)
 - Cl - Crataegus laevigata "Paul's Scarlet"
 - Ju - Juglans regia
 - Ls - Liquidambar styraciflua
 - Mg - Magnolia grandiflora
 - Md - Malus domestica
 - Pi - Pinus sylvestris
 - Pv - Pinus avium
 - Pp - Pinus perica
 - Pm - Prunus serotina (multi-stem)
 - Pv - Prunus yedoensis (multi-stem)
 - Pd - Pnyus domestica
 - Cr - Quercus robur
 - Sa - Sorbus aria
 - So - Sorbus aucuparia
 - Tc - Tilia cordata "Greenspire"
 - Ta - Tilia cordata "Greenheart"
 - UN - Ulmus "New Horizon"

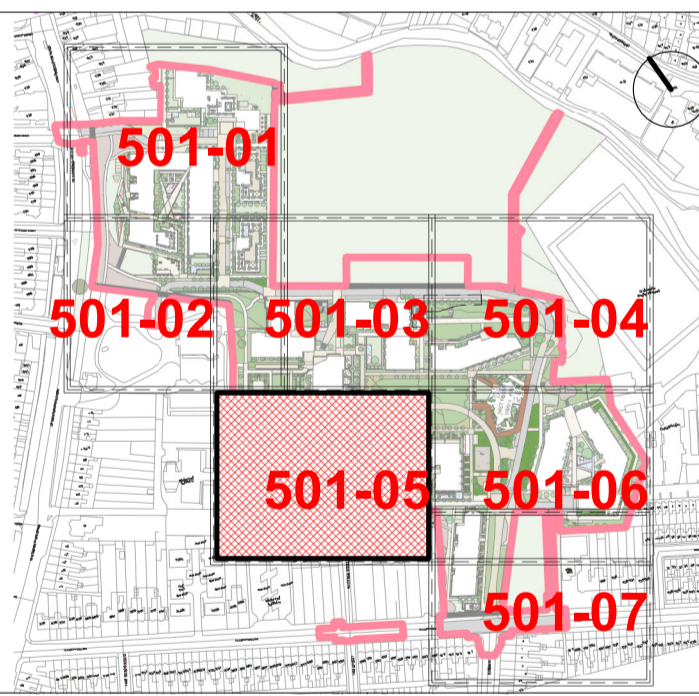

BIM 360://Cloniffle/CLN-NMP-ZZ-M3-002.rvt

REVISIONS

Job No.	15A5A	Drawn By	RM
Dwg No.	L1-501-5	Checked By	JM
Scale	As indicated @A1	Date	July 2021

JOB DESCRIPTION

Site	Holy Cross College, Cloniffle Road, Dublin 3 and Drumcondra Road Lower, Drumcondra, Dublin 9
Project	Holy Cross College SHD
Title	LAYOUT PLAN 5 OF 7

Architects 33 Rock Road, Williamstown, Blackrock, Co. Dublin
 Telephones : 2121 800 Fax : 2121 007 E mail : info@nmp.ie

