


NOTE  
 ALL DIMENSIONS TO BE CHECKED ON SITE  
 THIS DRAWING IS TO BE READ IN CONJUNCTION WITH RELEVANT CONSULTANTS DRAWINGS  
 NO PART OF THIS DOCUMENT MAY BE REPRODUCED OR TRANSMITTED IN ANY FORM OR STORED IN ANY RETRIEVAL SYSTEM OF ANY NATURE WITHOUT THE WRITTEN PERMISSION OF THE LANDSCAPE ARCHITECT AS COPYRIGHT HOLDER EXCEPT AS AGREED FOR USE ON THE PROJECT FOR WHICH THE DOCUMENT WAS ORIGINALLY ISSUED.  
 FOR DRAWING INDEX, GENERAL NOTES, REFER TO DWG L1-001


CLIENT:

**CWTC Multi Family ICAV**  
 Acting on behalf of its sub-fund DBTR DR1 Fund

ARCHITECTS: **o'mahony pike HJL**  
**O'Donnell+Thomey** ncculloughmulvinarchitects

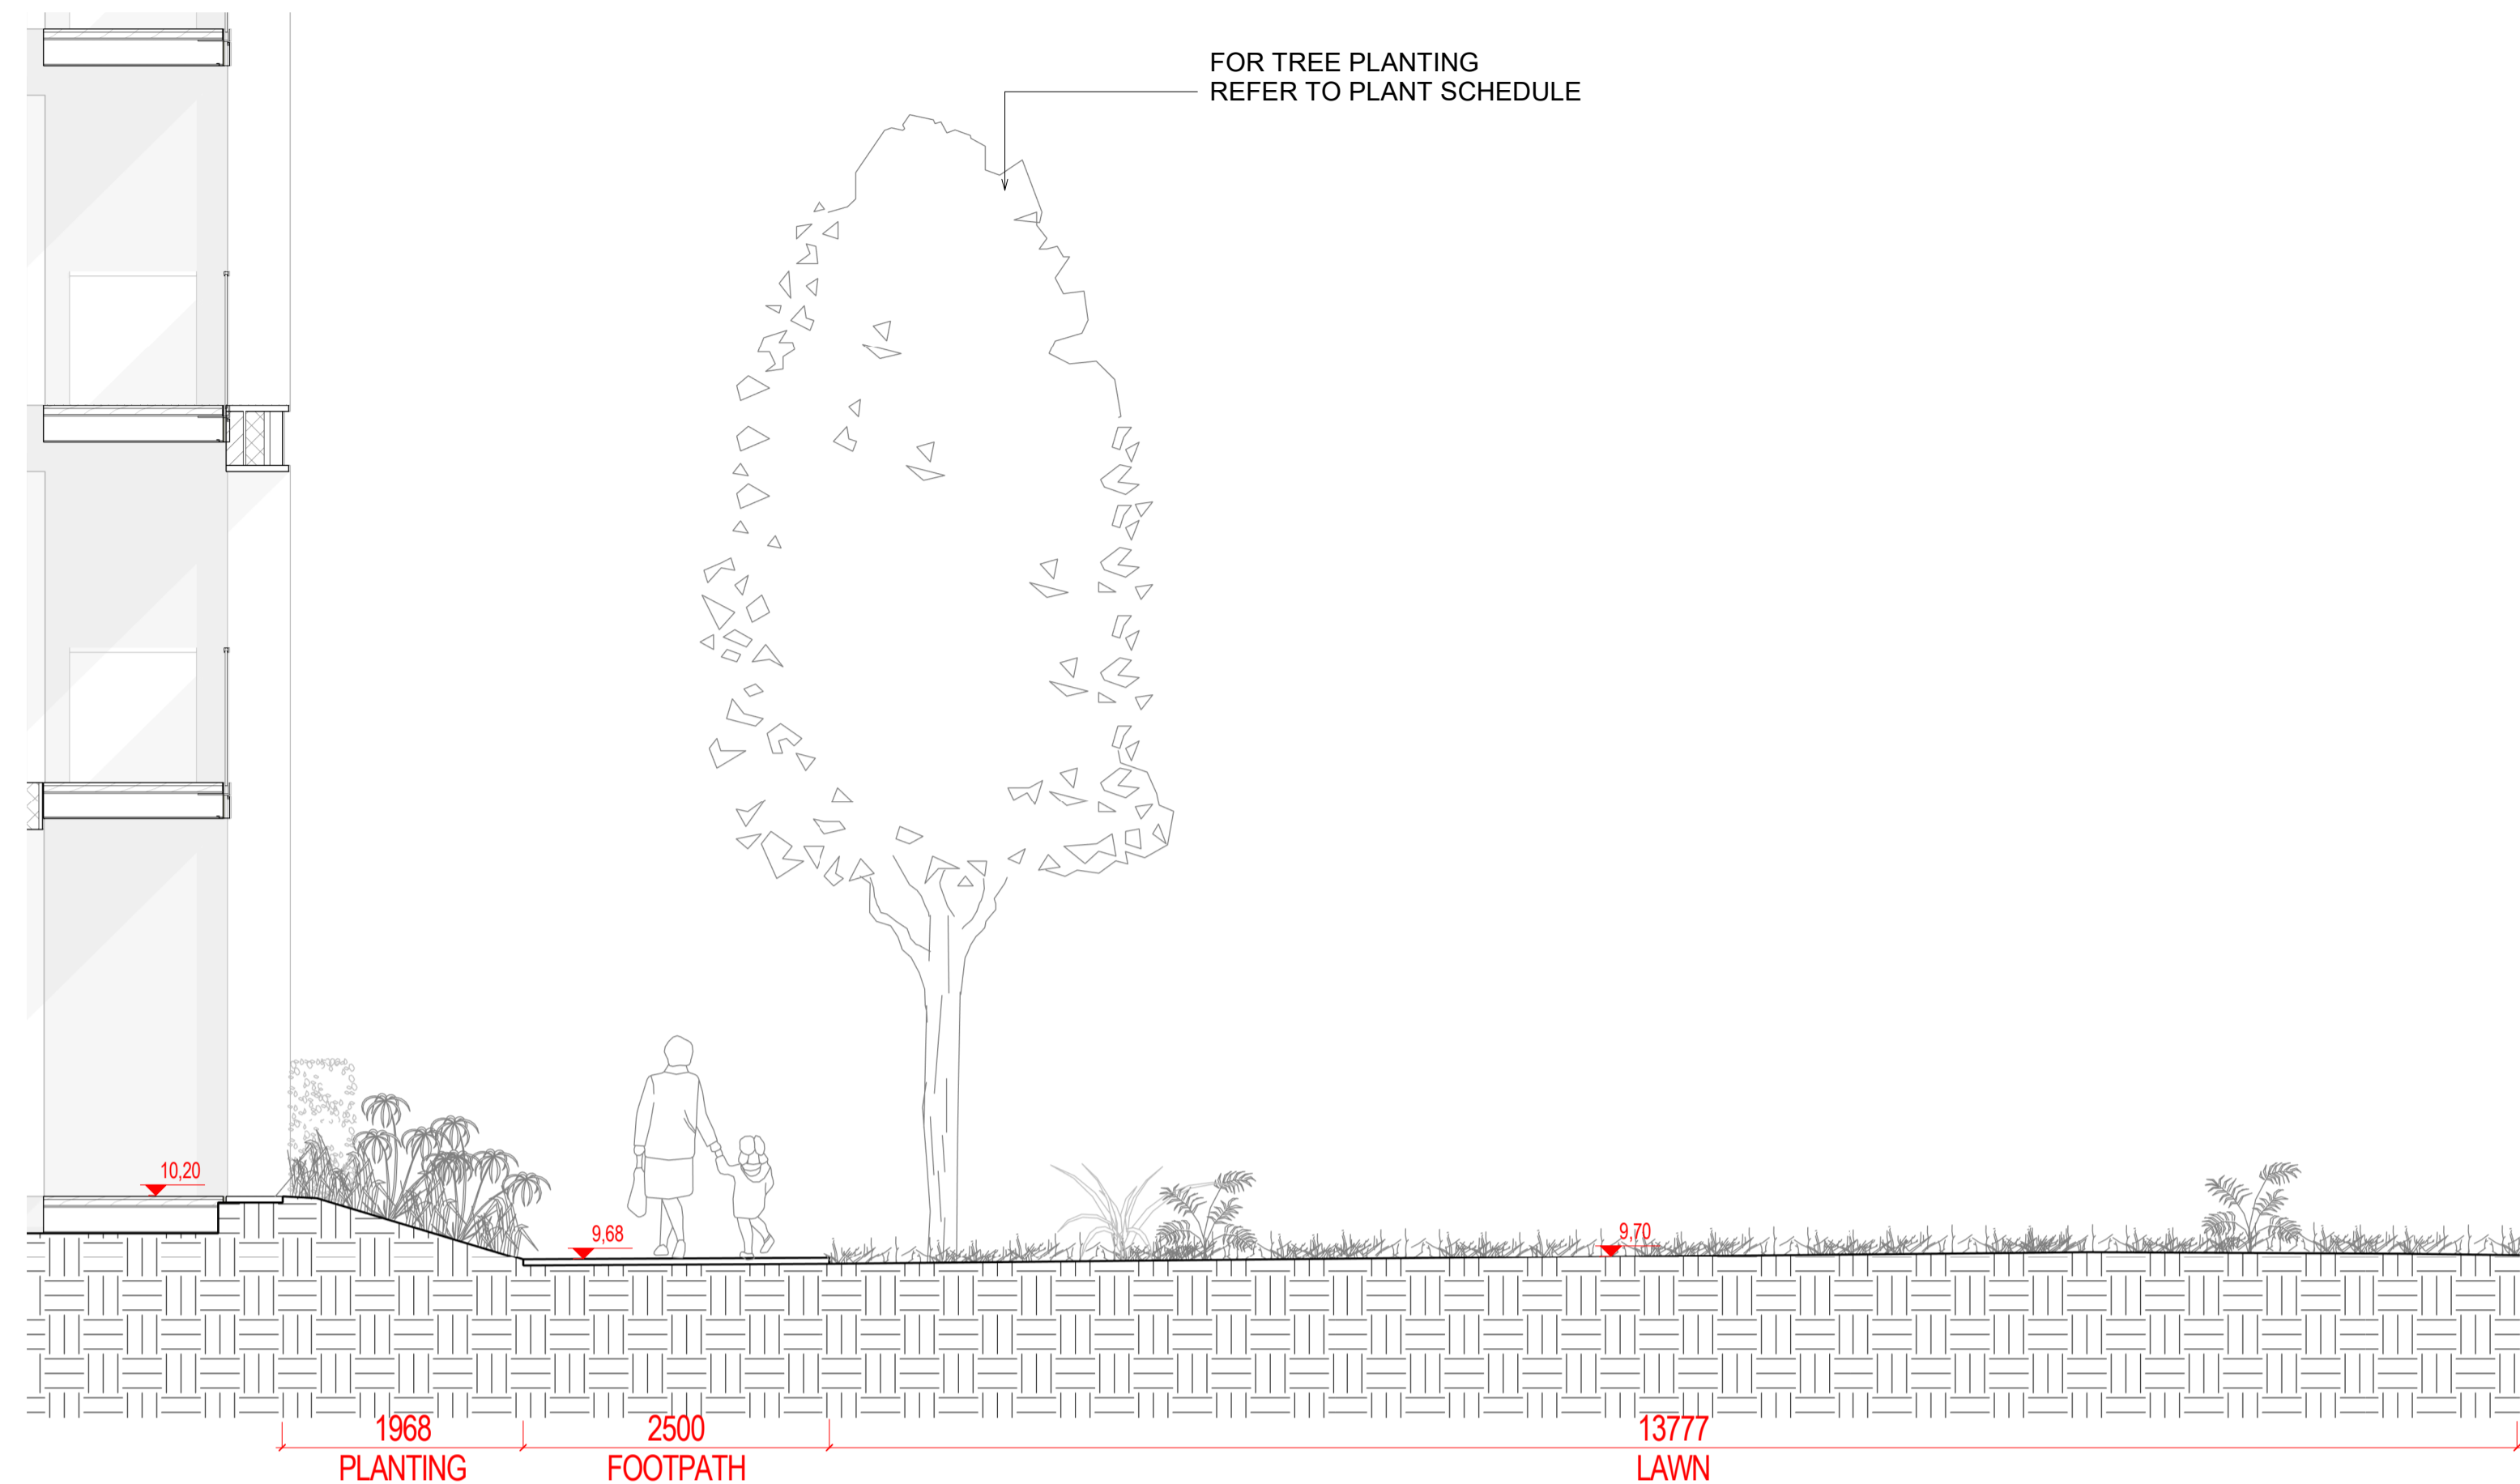

**1** SECTION 29  
 1:50 @A1

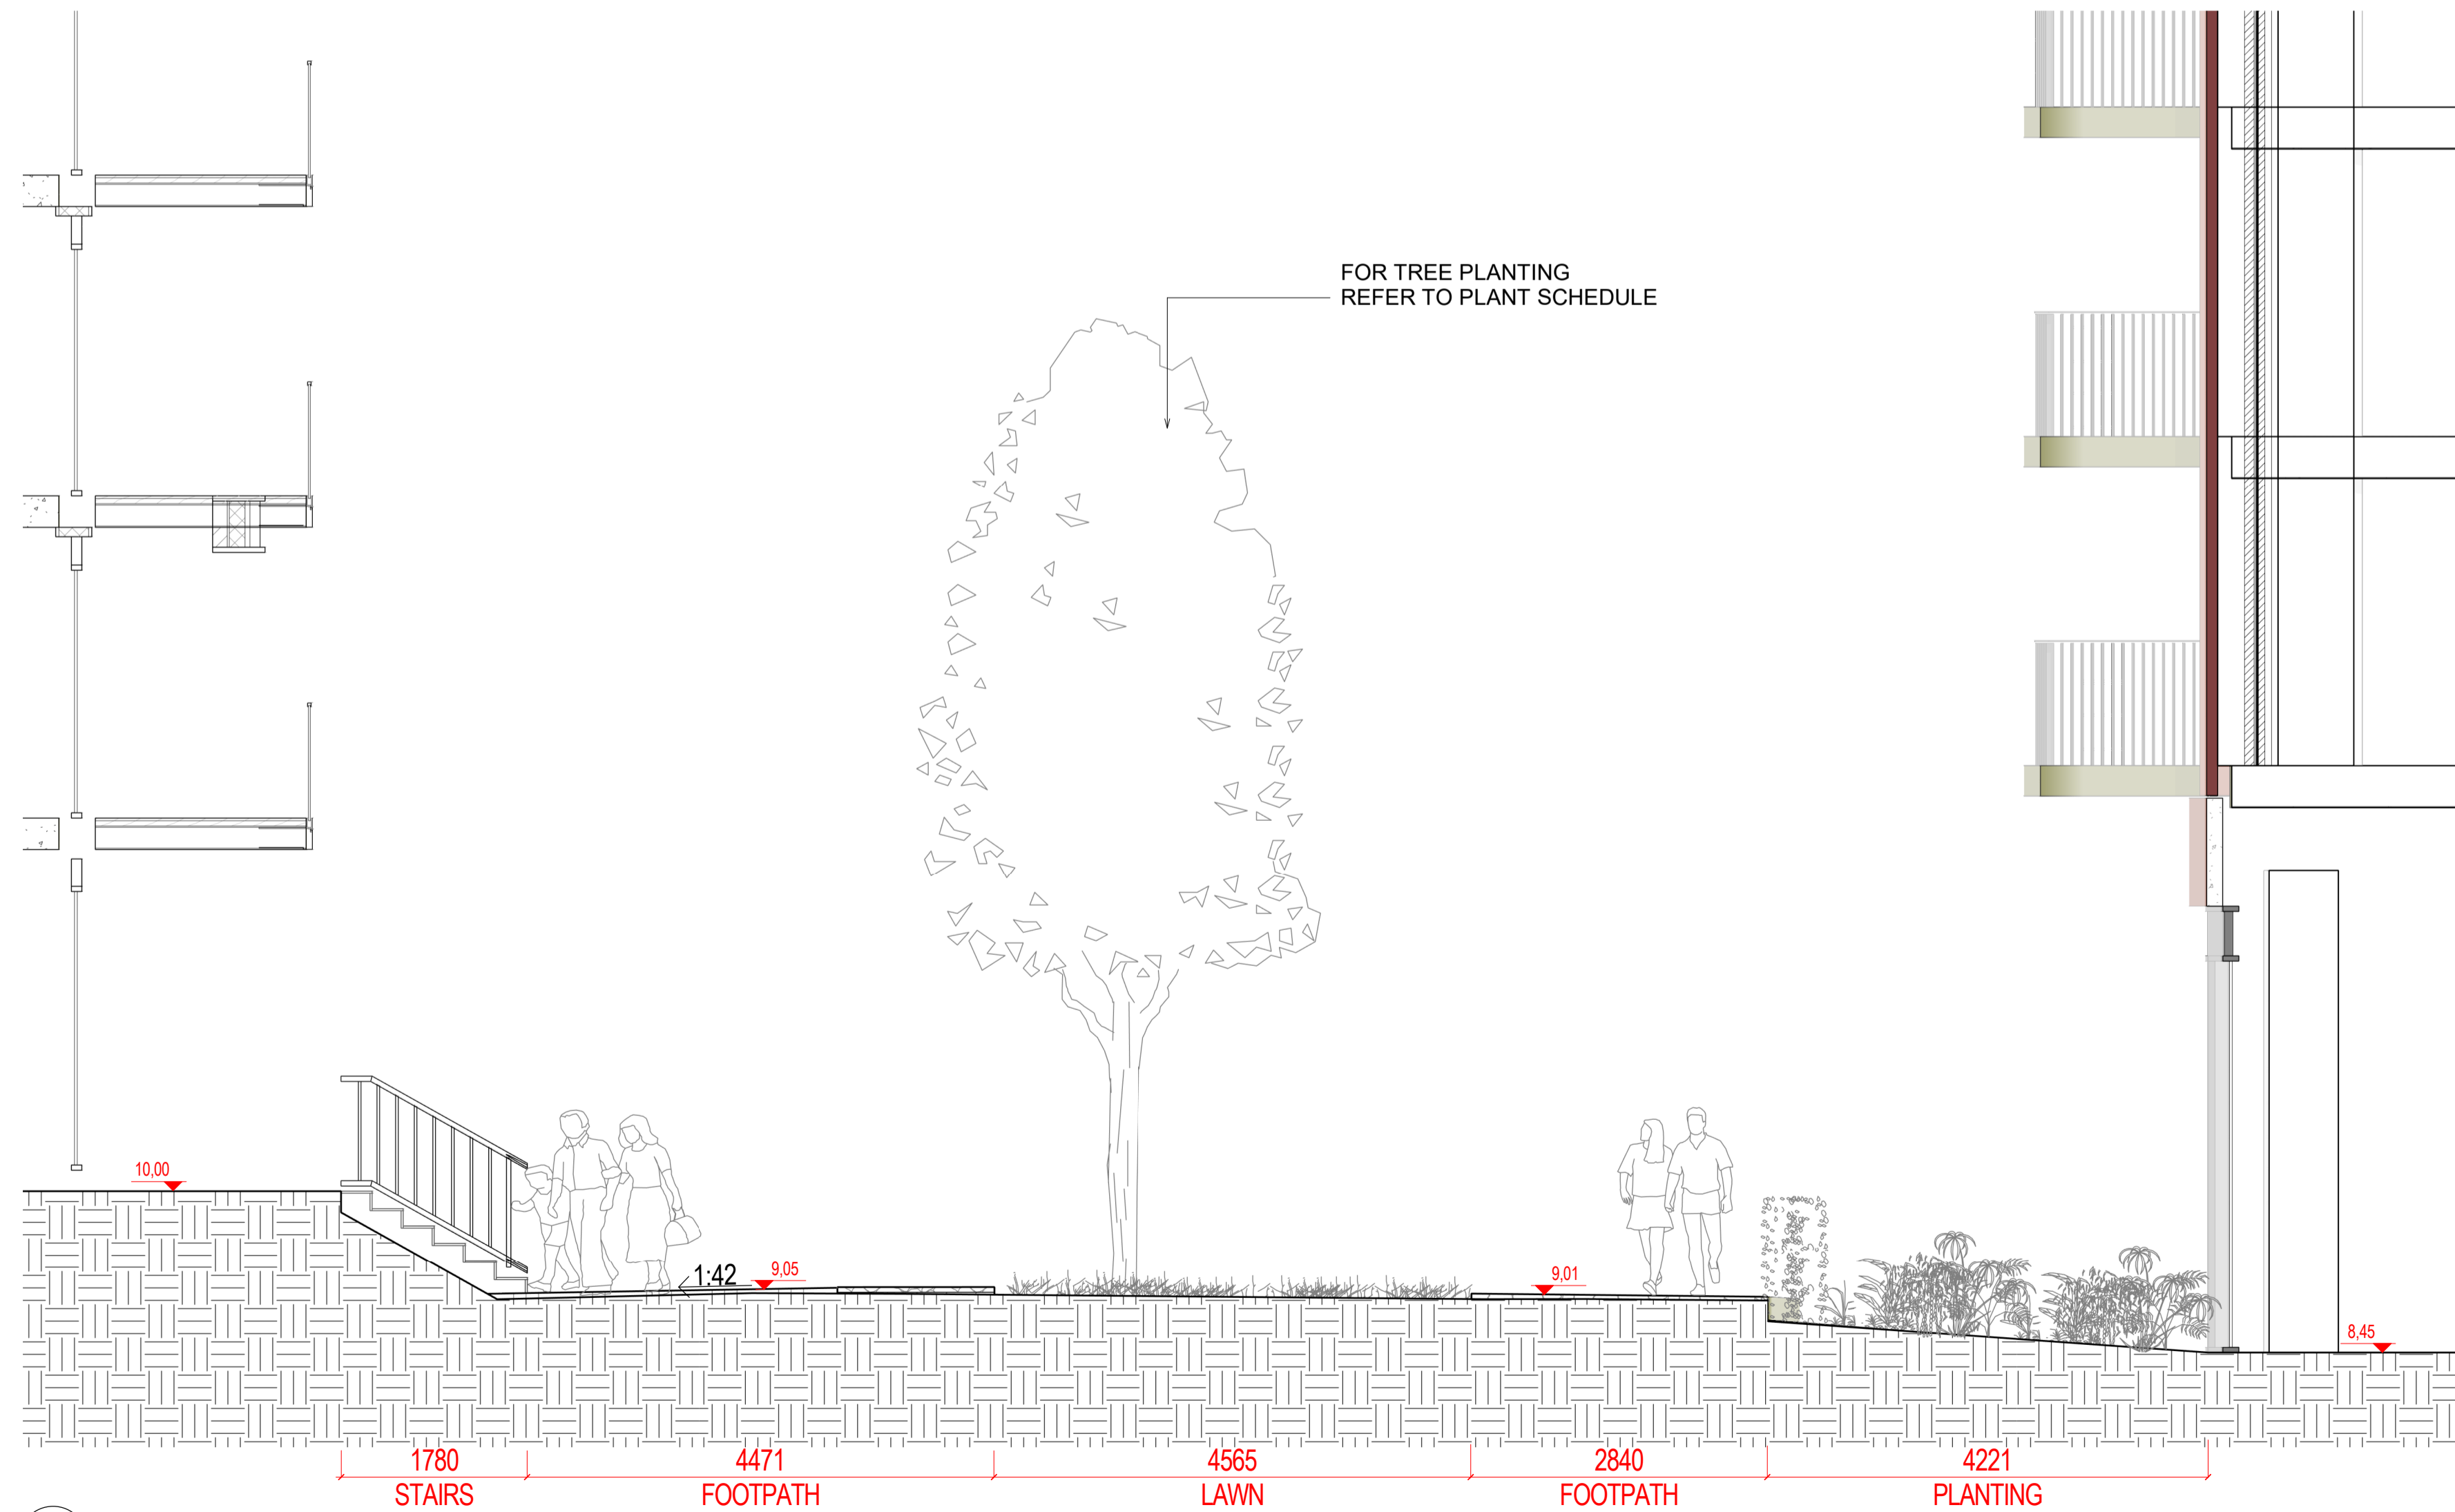

**2** SECTION 30  
 1:50 @A1

BIM 360://Cloniffe/CLN-NMP-ZZ-M3-002.rvt

REVISIONS

Job No.	15A5A	Drawn By	Author
Dwg No.	L1-809	Checked By	Checker
Scale	1:50 @A1	Date	July 2021

JOB DESCRIPTION

Site	CLONLIFFE
Project	CLONLIFFE ROAD DRUMCONDRA
Title	SECTION - SHEET 09 OF 28



**NMP**  
 Niall Montgomery + Partners

Architects 33 Rock Road, Williamstown, Blackrock, Co. Dublin  
 Telephones : 2121 800 Fax : 2121 007 E mail : info@nmp.ie