



1 SECTION 58
1:50 @A1

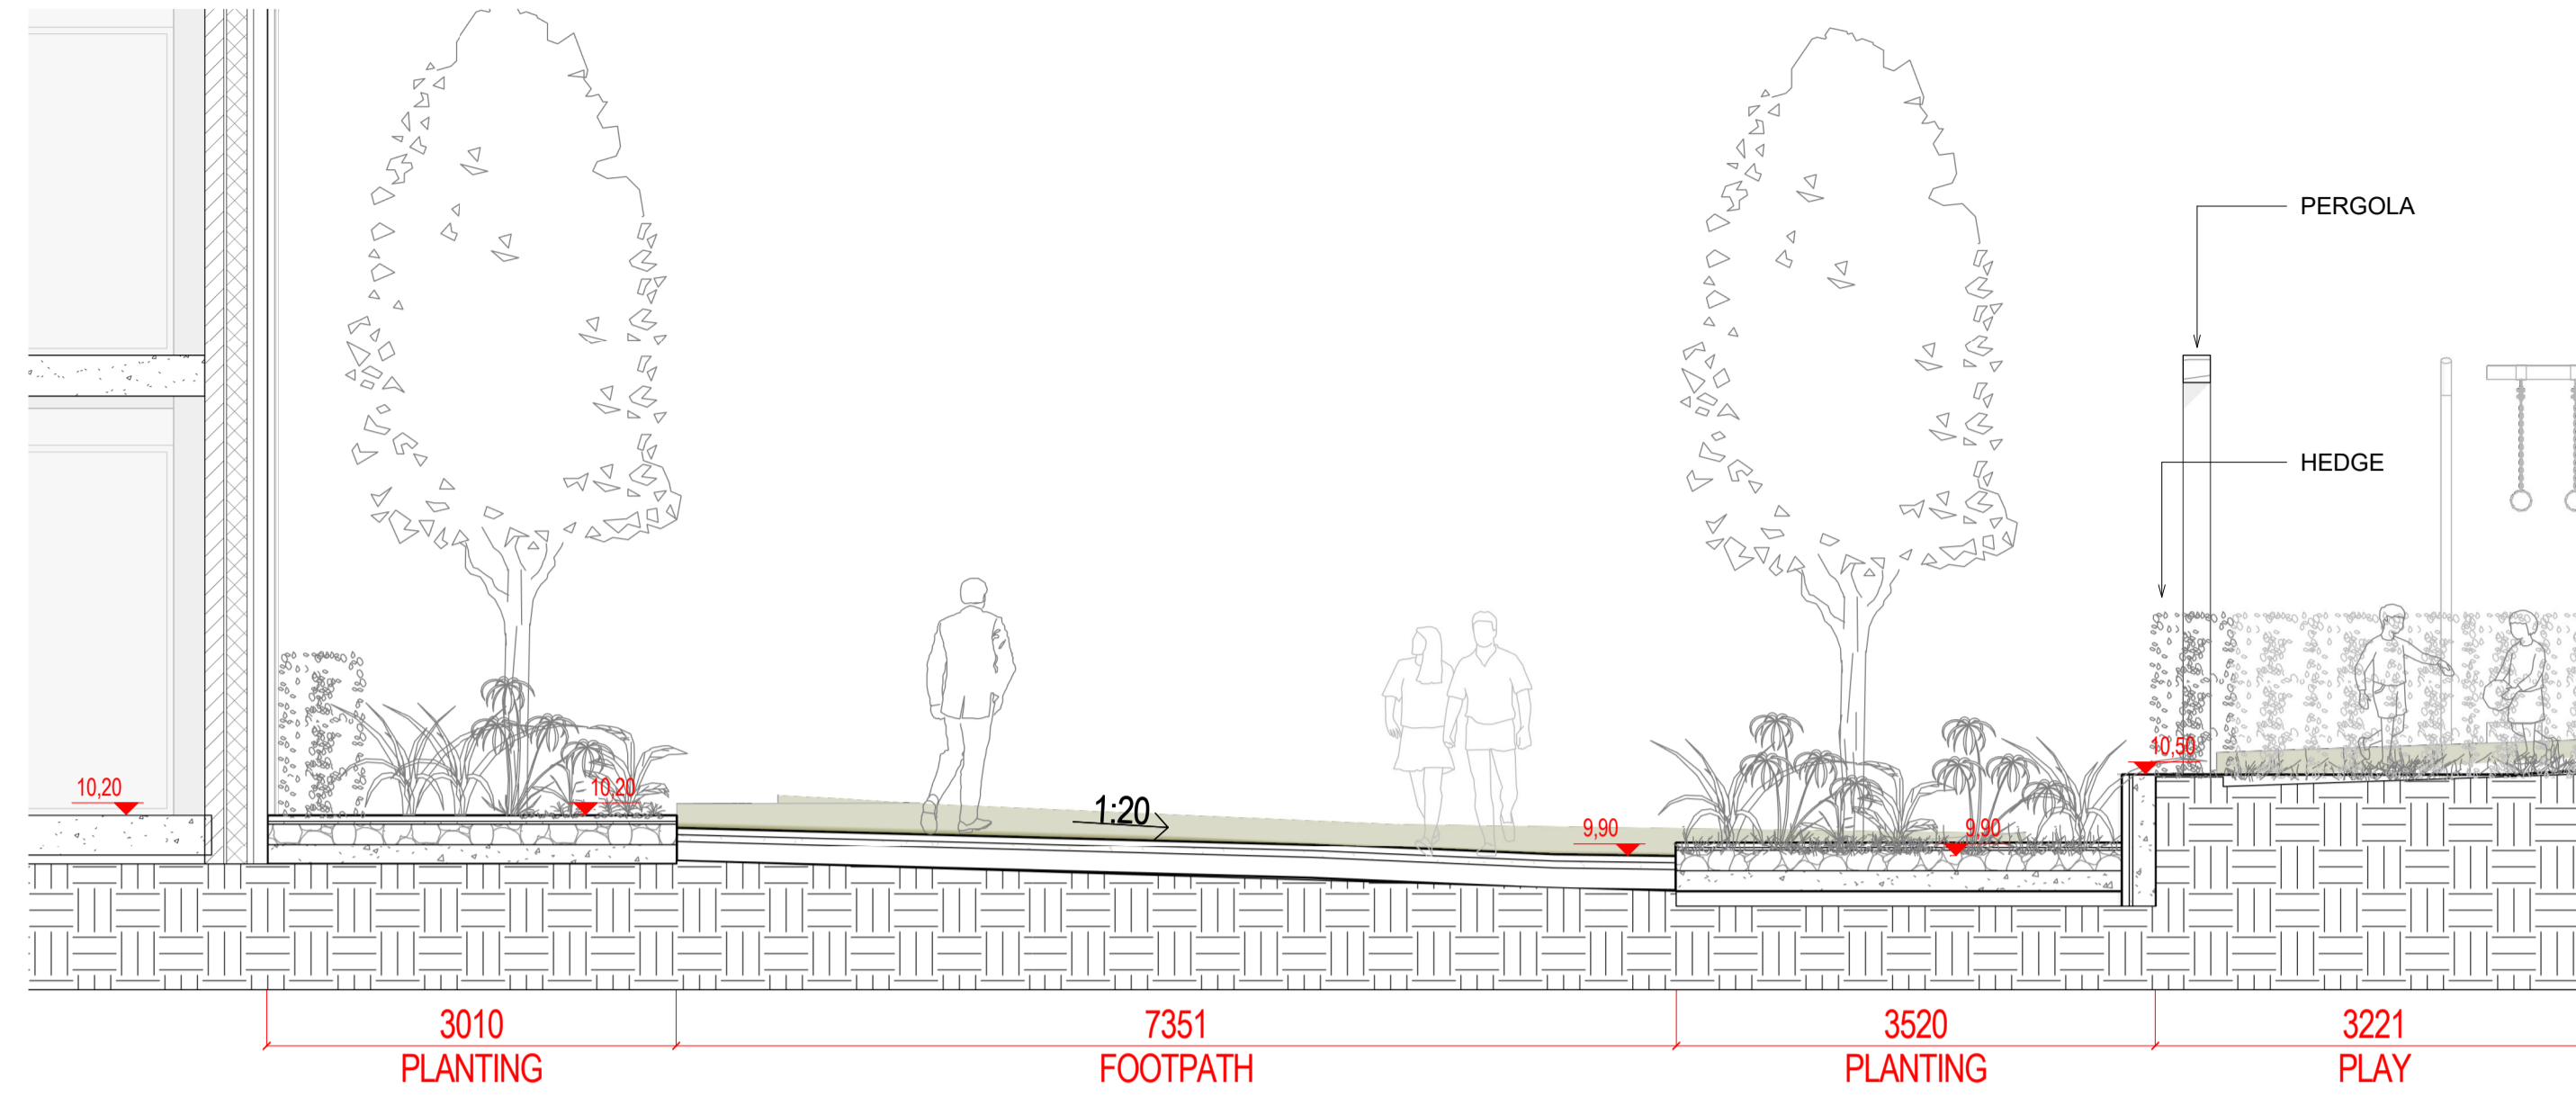

2 SECTION 59
1:50 @A1

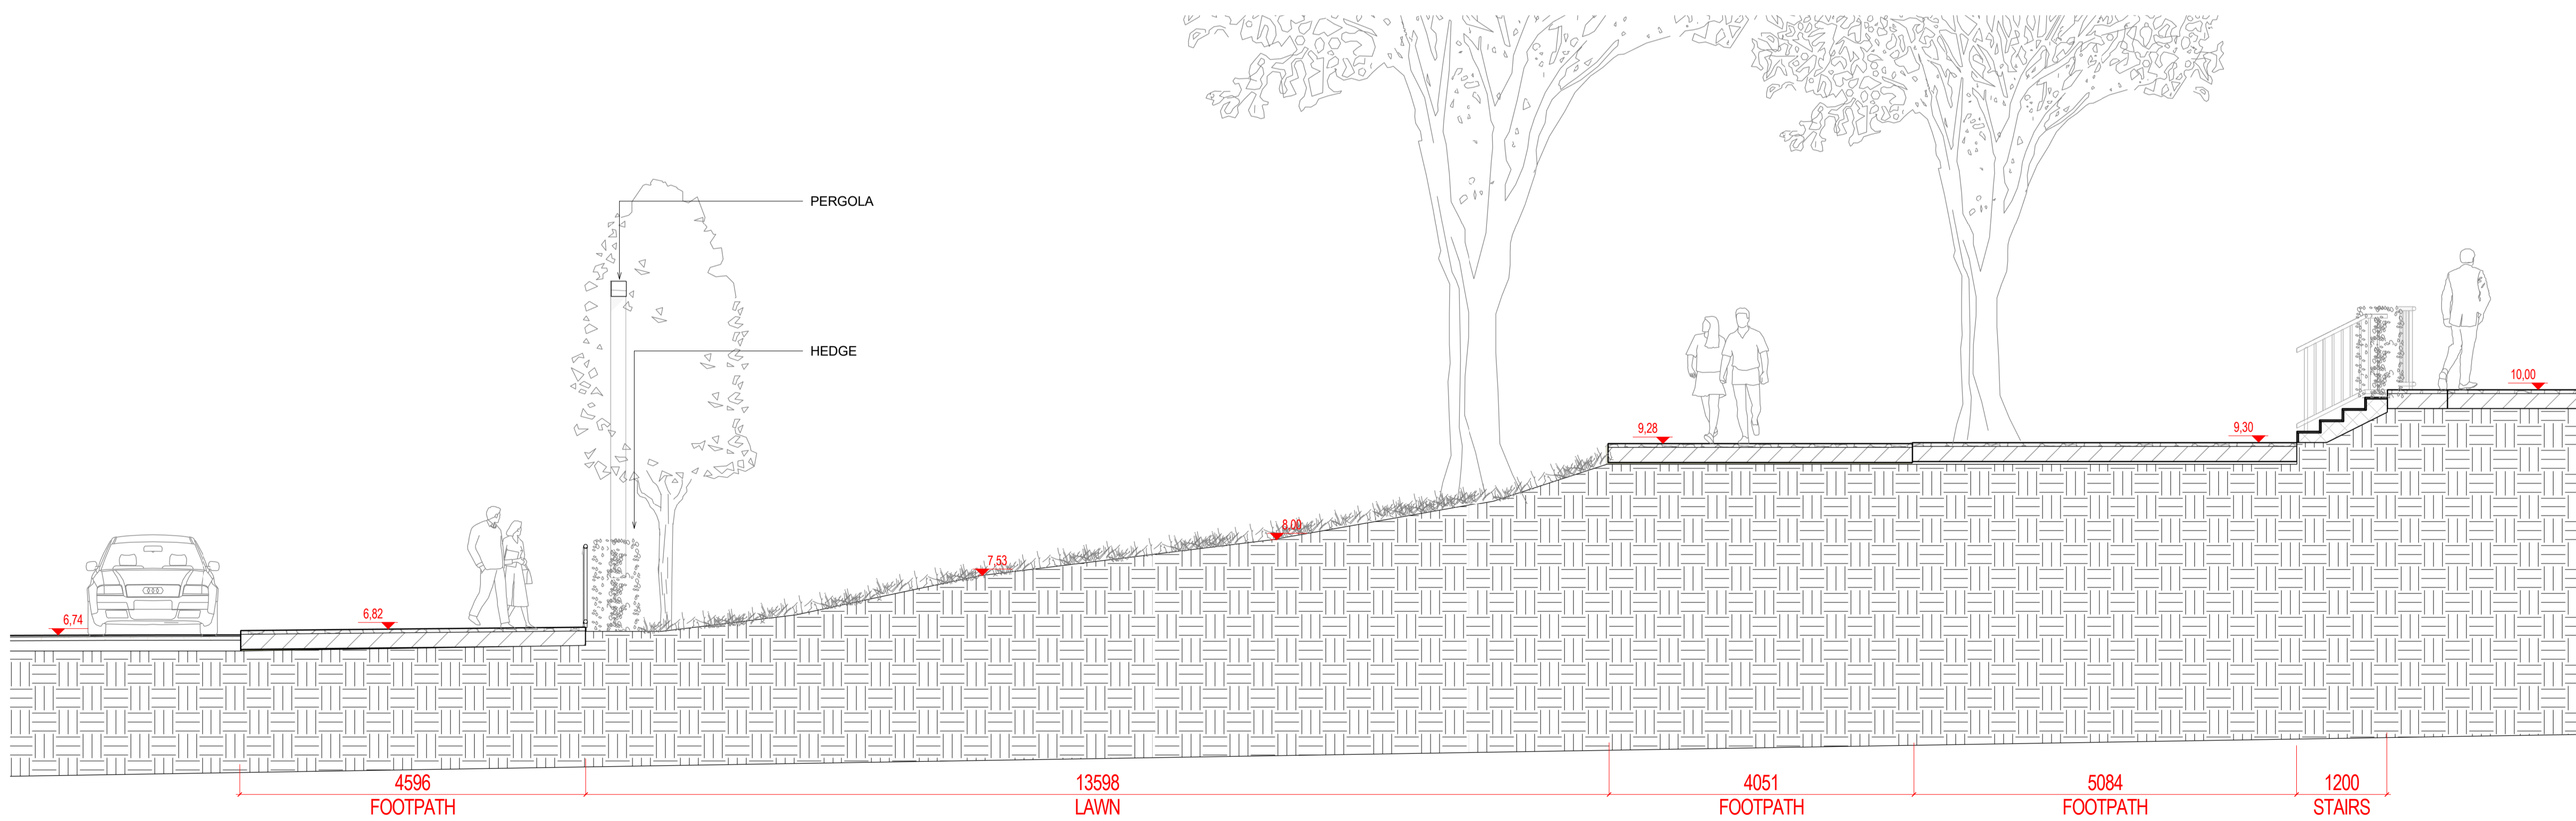

3 SECTION 60
1:50 @A1

NOTE
ALL DIMENSIONS TO BE CHECKED ON SITE
NO DIMENSIONS TO BE SCALED FROM THIS DRAWING
THIS DRAWING IS TO BE READ IN CONJUNCTION WITH
RELEVANT CONSULTANTS DRAWINGS
NO PART OF THIS DOCUMENT MAY BE REPRODUCED OR
TRANSMITTED IN ANY FORM OR STORED IN ANY RETRIEVAL
SYSTEM OF ANY NATURE WITHOUT THE WRITTEN PERMISSION
OF THE LANDSCAPE ARCHITECT AS COPYRIGHT HOLDER EXCEPT
AS AGREED FOR USE ON THE PROJECT FOR WHICH THE
DOCUMENT WAS ORIGINALLY ISSUED.
FOR DRAWING INDEX, GENERAL NOTES, REFER TO
DWG L1-001

CLIENT:

CWTC Multi Family ICAV
Acting on behalf of its sub-fund DBTR DR1 Fund

ARCHITECTS: **o'mahony pike HJL**
O'Donnell+Thomey nculloughmulvinarchitects

BIM 360://Clonliffe/CLN-NMP-ZZ-M3-002.rvt			

REVISIONS			
Job No.	15A5A	Drawn By	RM
Dwg No.	L1-821	Checked By	JM
Scale	1:50 @A1	Date	July 2021

JOB DESCRIPTION	
Site	CLONLIFFE
Project	CLONLIFFE ROAD DRUMCONDRA
Title	SECTION - SHEET 21 OF 28

Architects 33 Rock Road, Williamstown, Blackrock, Co. Dublin
Telephones : 2121 800 Fax : 2121 007 E mail : info@nmp.ie