




- Notes:
1. Do not scale from drawing
 2. All dimensions in metres unless otherwise stated

Legend:

— Site boundary Subject of Application

Aerial Platform/ Turntable Ladder/ Special Appliance

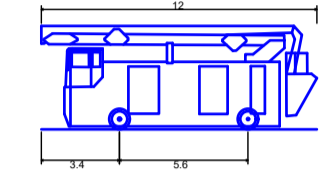

Overall Length	12.000m
Overall Width	2.550m
Overall Body Height	4.150m
Turn Body Ground Clearance	2.550m
Track Width	2.550m
Lift to tool eye	1.500m
Kerb to Kerb Turning Radius	13.750m

ADJOINING LANDS
SUBJECT
TO CURRENT PLANNING
APPLICATION (DCC REF:
2935/20, ABP REF:
308193-20)

B	07-07-2021	Issue for planning	AMP	CH	AA
A	06-11-2020	PAC	AMP	CH	AA
Rev.	Date	Revision made	Drawn	Checked	Approved

© This drawing is the property of SYSTRA Limited and the information can only be reproduced with their prior permission.



2nd Floor, Riverview House
21-23 City Quay, Dublin 2
D02 FP21 Tel: +353 1 566 2028

Client: CWTC Multi Family ICAV acting on behalf of its sub-fund DBTR DR1 Fund

Project: Holy Cross College SHD

Title: Swept Path Analysis
Fire Tender
Sheet 2 of 2

Drawn	AMP	Checked	CH	Approved	AA
Original dwg size	A1	Date	July 2021	Scale	1:500
Drawing Status	PLANNING	Drawing Number	SYS-CL-04.2		