




- Notes:
1. Do not scale from drawing
 2. All dimensions in metres unless otherwise stated

- Legend:
- Site boundary Subject of Application
 - ⊙ Waste collection point
 - Bins

Phoenix 2 Duo (P2-12W with Elite 6x4 chassis)

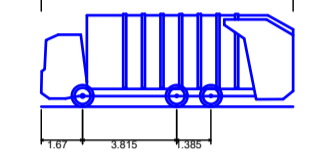

Overall Length	10,200mm
Overall Width	2,530mm
Overall Body Height	3,710mm
Min Body Ground Clearance	0,300mm
Track Width	2,500mm
Lock to Side Step	2,000mm
Keel to Keel Turning Radius	7,800mm

B	07-07-2021	Issue for planning	AMP	CH	AA
A	06-11-2020	PAC	AMP	CH	AA

© This drawing is the property of SYSTRA Limited and the information can only be reproduced with their prior permission.



2nd Floor, Riverview House
21-23 City Quay, Dublin 2
D02 FP21
Tel: +353 1 566 2028

Client: CWTC Multi Family ICAV acting on behalf of its sub-fund DBTR DR1 Fund

Project: Holy Cross College SHD

Title: Swept Path Analysis
Refuse Vehicle
Sheet 2 of 2

Drawn	AMP	Checked	CH	Approved	AA
Original dwg size	A1	Date	July 2021	Scale	1:500
Drawing Status	PLANNING	Drawing Number	SYS-CL-05.2		

ADJOINING LANDS
SUBJECT
TO CURRENT PLANNING
APPLICATION (DCC REF:
2935/20, ABP REF:
308193-20)