


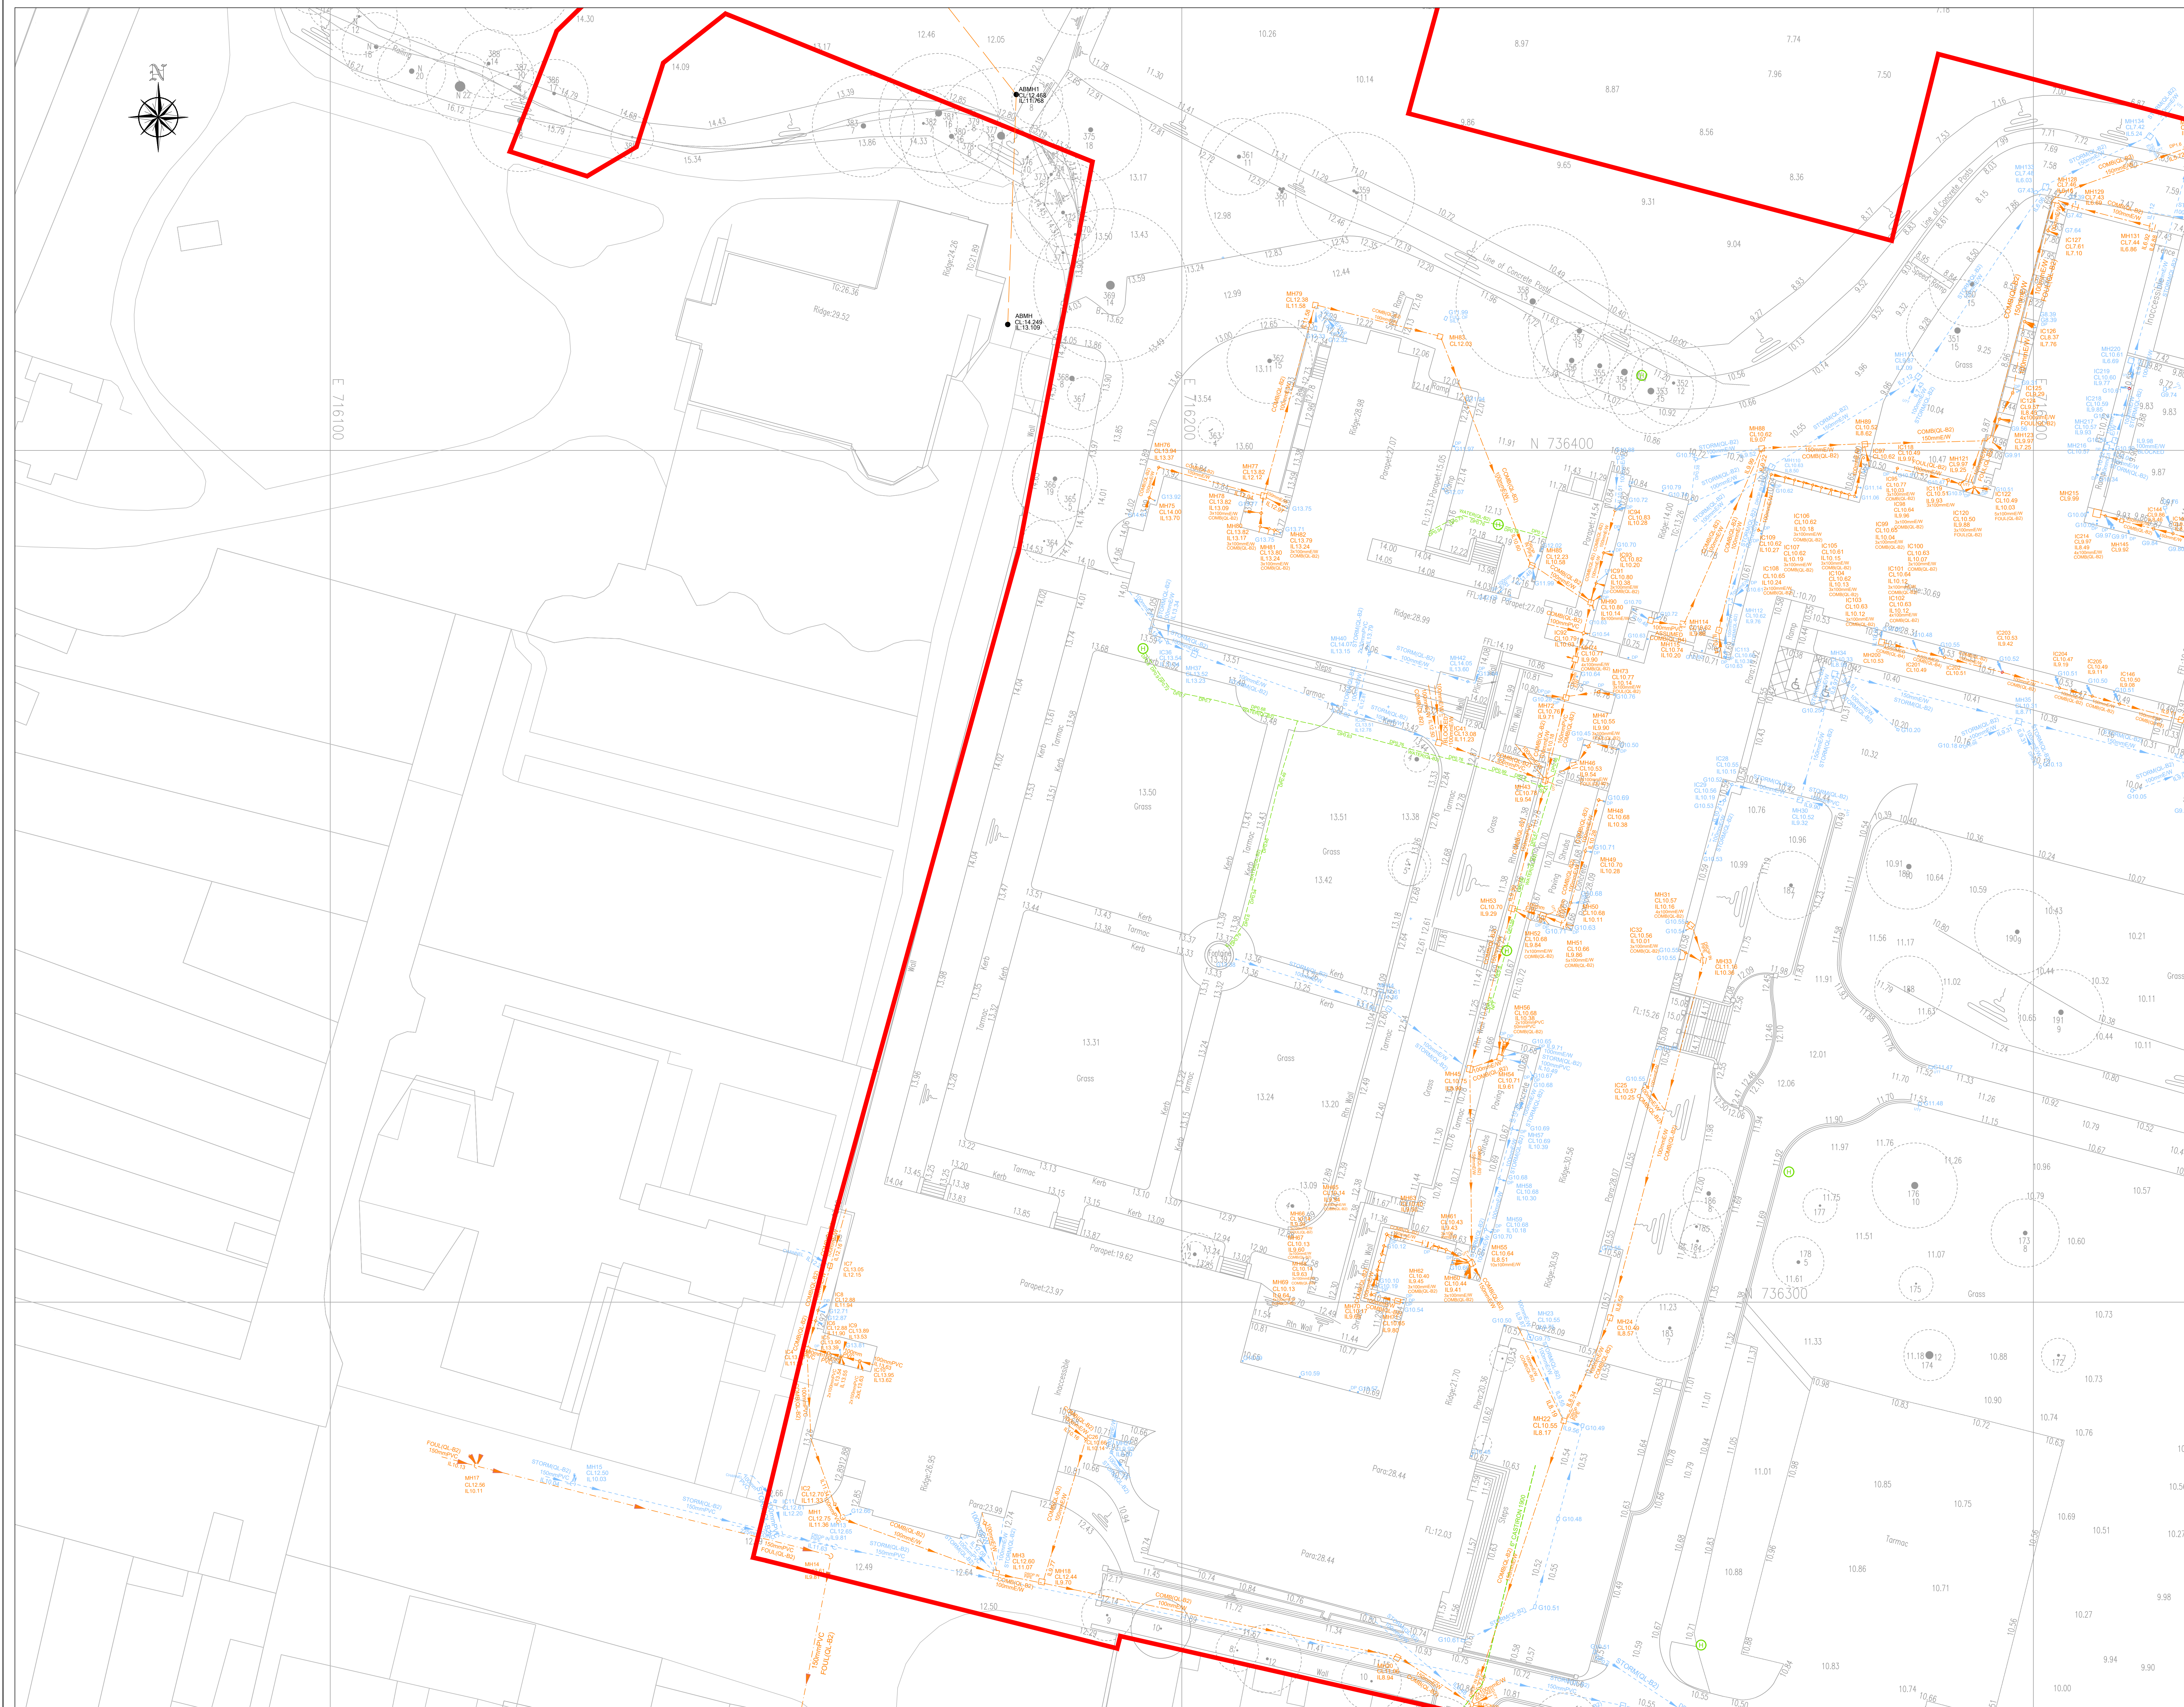

EXISTING BURIED DRAINAGE AND WATERMAIN PLAN LAYOUT - SHEET 2 OF 4

SCALE @ A0: 1:250
SCALE @ A2: 1:500

NOTES

- THIS DRAWING IS TO BE READ IN CONJUNCTION WITH ALL ENGINEERS & ARCHITECTS DRAWINGS FIGURED DIMENSIONS ONLY (NOT SCALING) TO BE USED. WHERE A CONFLICT OF INFORMATION EXISTS OR IF IN ANY DOUBT - ASK.
- CONSULTANTS TO BE INFORMED IMMEDIATELY OF ANY DISCREPANCIES BEFORE WORK PROCEEDS.

LEGEND

PLANNING SITE BOUNDARY

CIVIL LEGEND

- EX. FOUL MANHOLE
- EX. FOUL PIPE
- EX. SURFACE WATER MANHOLE
- EX. SURFACE WATER PIPE
- EX. COMBINED MANHOLE
- EX. COMBINED PIPE
- FOUL ACCESS JUNCTION
- SURFACE ACCESS JUNCTION
- RAINWATER PIPE
- ROAD GULLEY
- GULLEY TRAP
- EX. WATERMAIN
- SLUICE VALVE
- FIRE HYDRANT



KEY PLAN
SCALE @ A0: 1:5000
SCALE @ A2: 1:1000

PL2	09.08.21	ISSUED FOR PLANNING APP.	SP	MS	CS
PL1	20.11.20	ISSUED FOR PRE-PLANNING APP.	SP	MS	CS
ISSUE	DATE	DESCRIPTION	DRG	P.E.	2020

DRAWING STAGE

PLANNING

BM
BARRITT MANHOY
Consulting Engineers, Civil, Structural, Project Management, E-mail: bmce@bt.com, Web: www.bmce.co.uk

Dublin Office:
Sandwich House, 33-34 Lower Sandwith Street, Dublin 2, Ireland.
Tel: 001 872 2500 Fax: 001 877 8164
London Office:
12 Mill Street, London SE1 3AY, United Kingdom
Tel: (0044) 20 3705 3030

The Institution of Structural Engineers
ACEI
Association of Consulting Engineers

Clients
CWTC Multi Family ICAV acting on behalf of its sub-fund DBTR DR1 Fund

PROJECT TITLE	BM PROJECT No.
Holy Cross College SHD	19.253

MODEL REFERENCE	MODEL REV.	SUBTITLY
-	-	-

DRAWING TITLE
EXISTING BURIED DRAINAGE AND WATERMAIN PLAN LAYOUT
SHEET 2 OF 4

DRAWING No. CLN-BMCE-50-ZZ-DR-C-1001-S2

DATE
PL2