
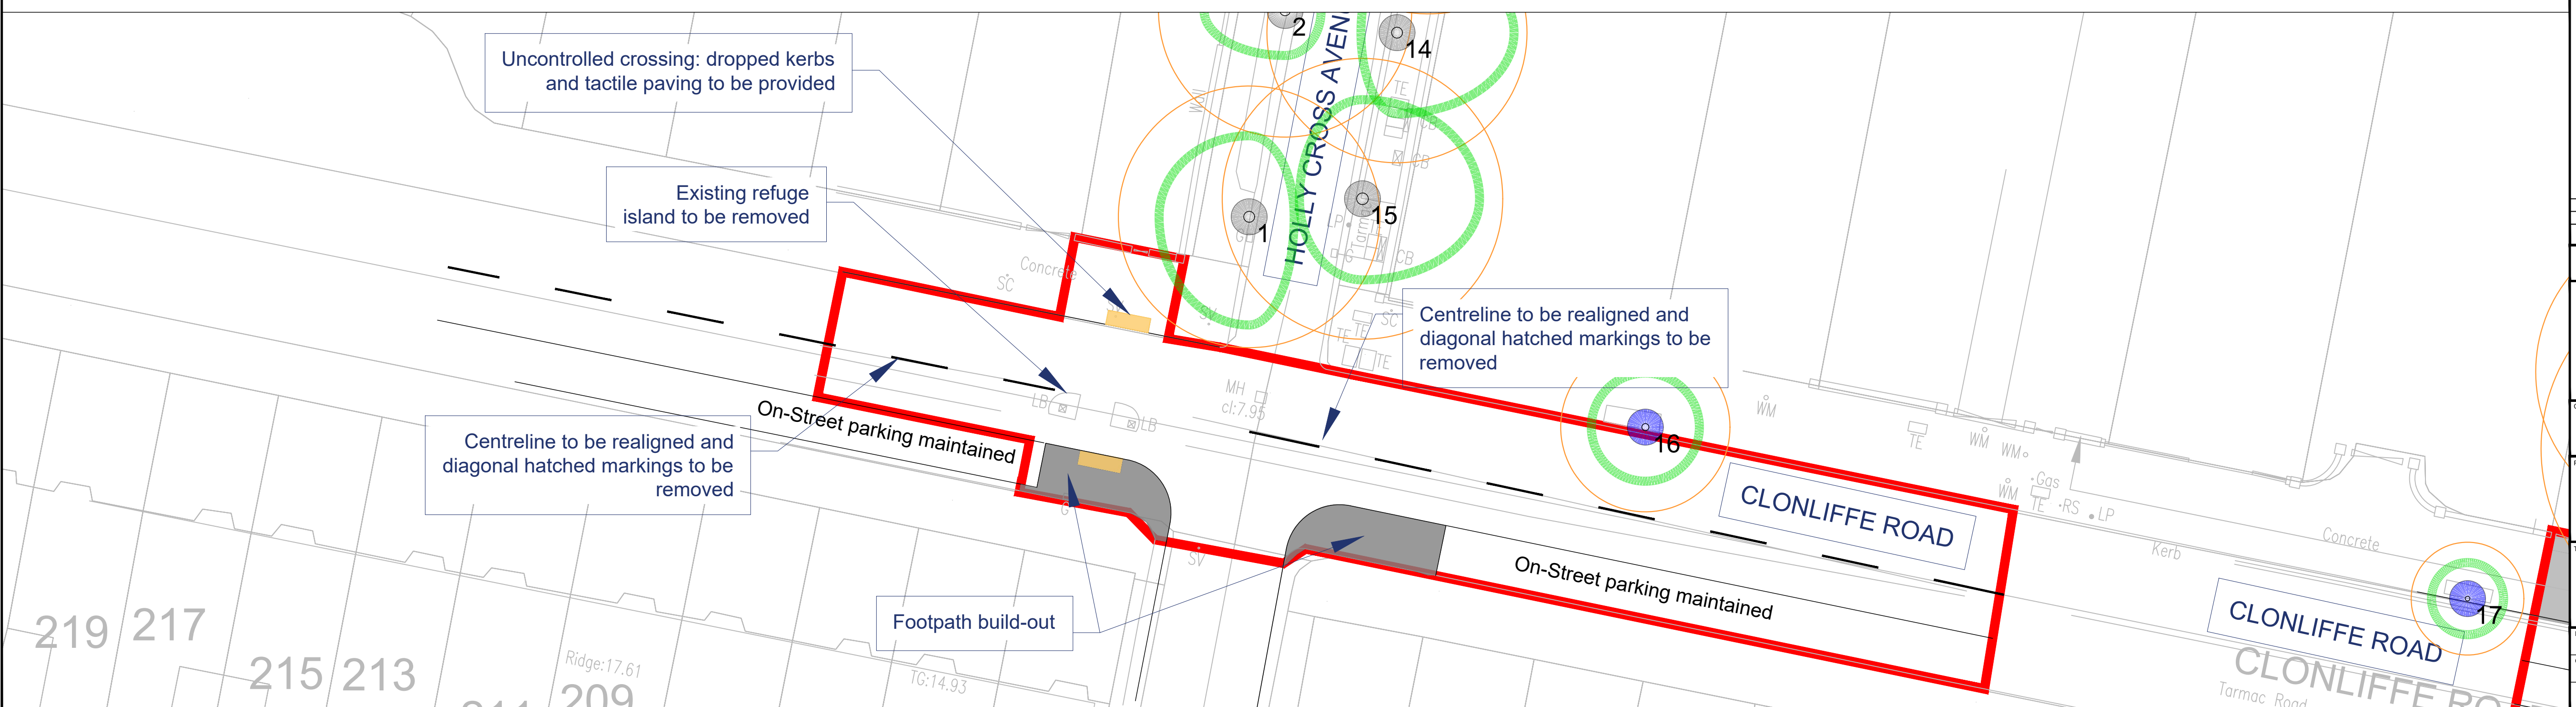


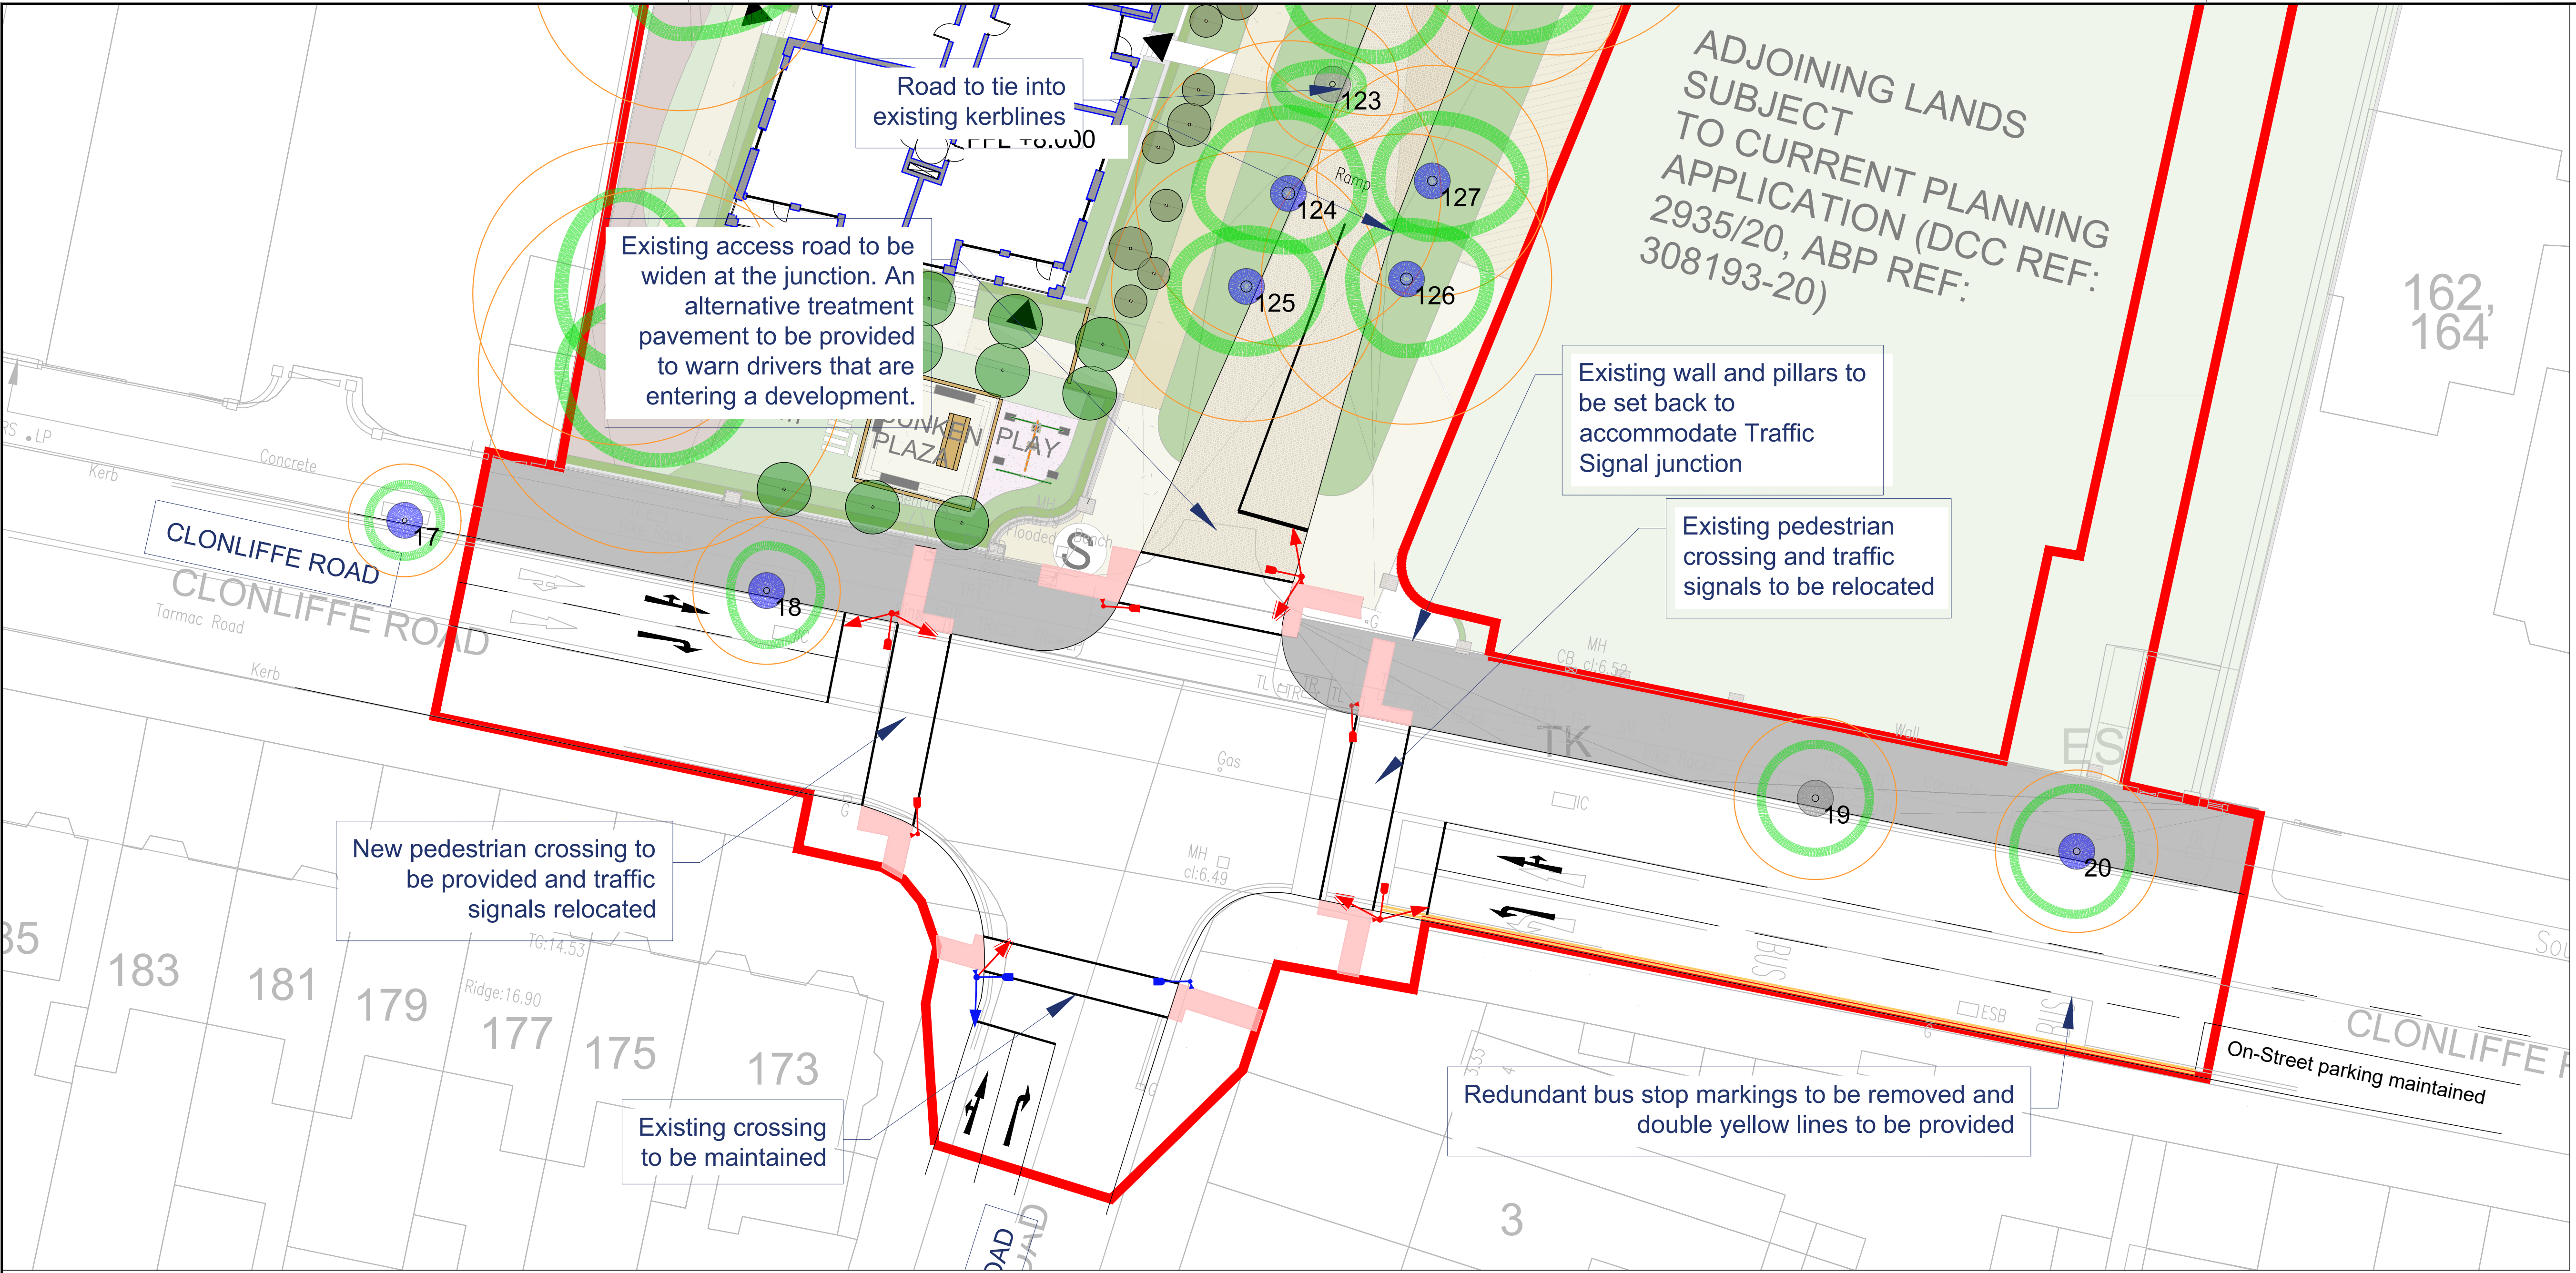

Notes:

- Do not scale from drawing
- All dimensions in metres unless otherwise stated

Legend:

- Site boundary Subject of Application
- Footpath
- Buff Tactile Paving
- Red Tactile Paving

Traffic Signals Key:

- Existing Traffic Signal Primary Head
- Existing Traffic Signal Secondary Head
- Existing Traffic Signal Pedestrian head and demand unit
- Proposed Traffic Signal Primary Head
- Proposed Traffic Signal Secondary Head
- Proposed Traffic Signal Pedestrian head and demand unit

Rev	Date	Revision details	Drawn	Checked	Approved
C	10-05-2021	Issue for planning	AMP	CH	AA
B	11-03-2021	Updated to RSA recommendations	AMP	CH	AA
A	06-11-2020	PAC	AMP	CH	AA

© This drawing is the property of SYSTRA Limited and the information can only be reproduced with their prior permission.

SYSTRA
www.systra.ie

2nd Floor, Riverview House
21-23 City Quay, Dublin 2
D02 FP21
Tel: +353 1 566 2028

Client: CWTC Multi Family ICAV acting on behalf of its sub-fund DBTR DR1 Fund

Project: Holy Cross College SHD

Title: CLONLIFFE ROAD ACCESS JUNCTION AND PEDESTRIAN CROSSING AT CLONLIFFE Rd

Drawn	Checked	Approved
AMP	CH	AA

Original drawing size: A1
Date: May 2021
Scale: 1:200

Drawing Status: PLANNING
Drawing Number: SYS-CL-01
Rev: C