


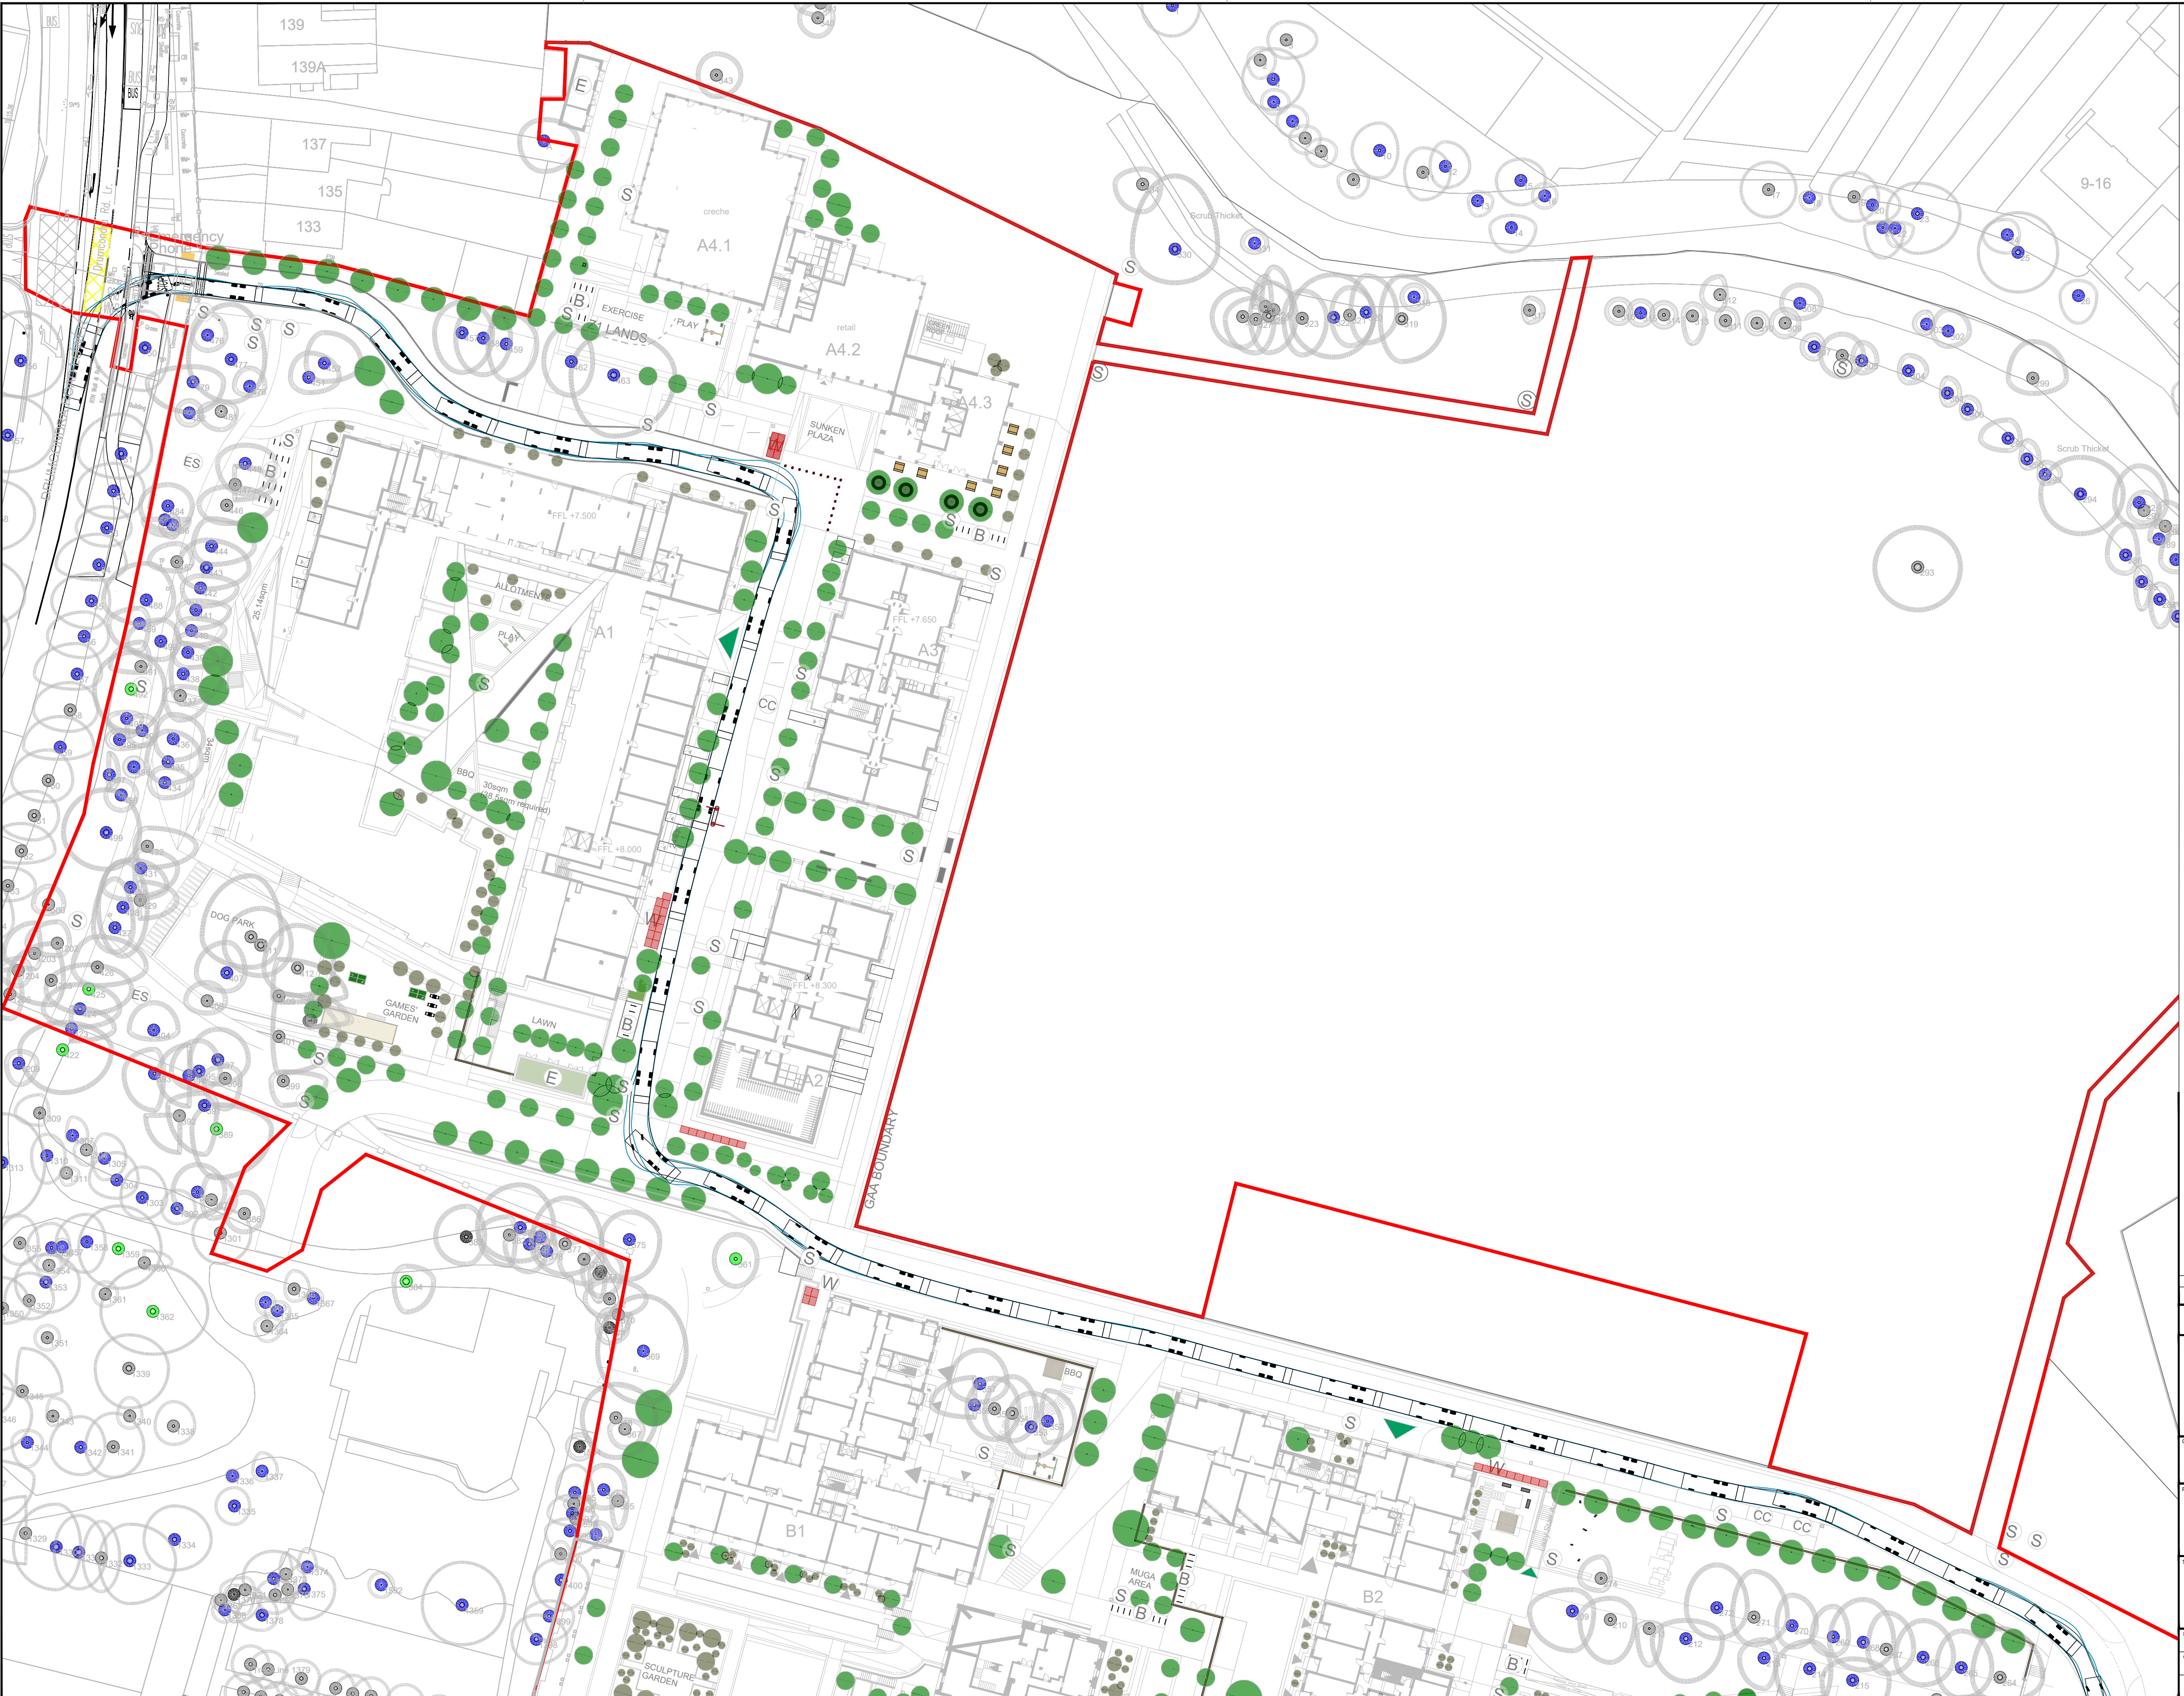

- Notes:
1. Do not scale from drawing
 2. All dimensions in metres unless otherwise stated

- Legend:
- Site boundary Subject of Application
 - Waste collection point
 - Bins

Phoenix 2 Duo (P2-12W with Elite 6x4 chassis)

Overall Length 10.200m
Overall Width 2.530m
Overall Body Height 3.710m
Min Body Ground Clearance 0.304m
Track Width 2.560m
Lock to lock time 4.00s
Kerb to Kerb Turning Radius 7.800m

B	07-07-2021	Issue for planning	AMP	CH	AA
A	06-11-2020	PAC	AMP	CH	AA

© This drawing is the property of SYSTRA Limited and the information can only be reproduced with their prior permission.

SYSTRA
www.systra.ie

2nd Floor, Riverview House
21-23 City Quay, Dublin 2
D02 FP21

Tel: +353 1 566 2028

Client: CWTC Multi Family ICAV acting on behalf of its sub-fund DBTR DR1 Fund

Project: Holy Cross College SHD

Title: Swept Path Analysis
Refuse Vehicle
Sheet 1 of 2

Drawn	AMP	Checked	CH	Approved	AA
Original drg size	A1	Date	July 2021	Scale	1:500
Drawing Status	PLANNING	Drawing Number	SYS-CL-05.1	Rev.	B