
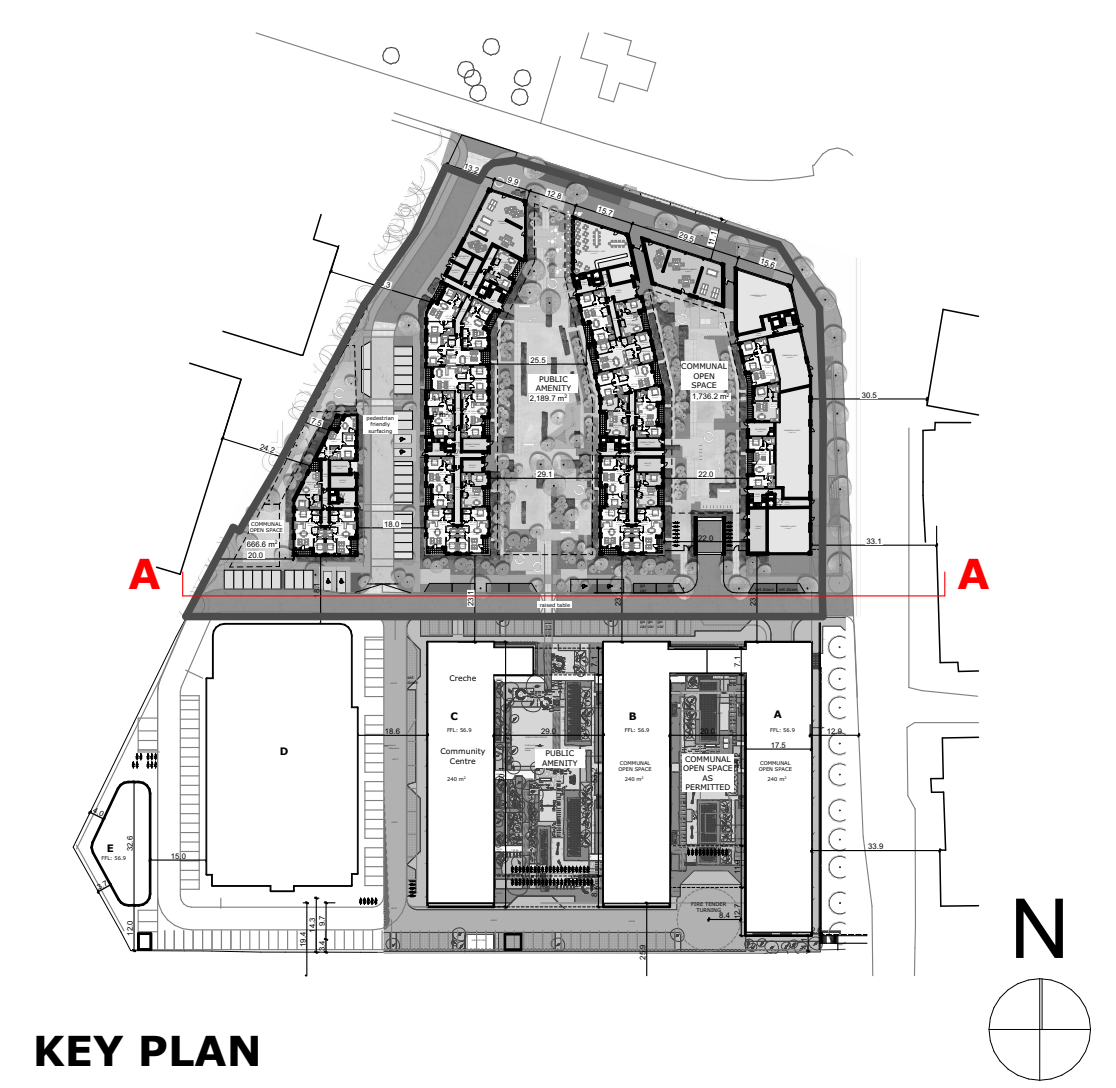
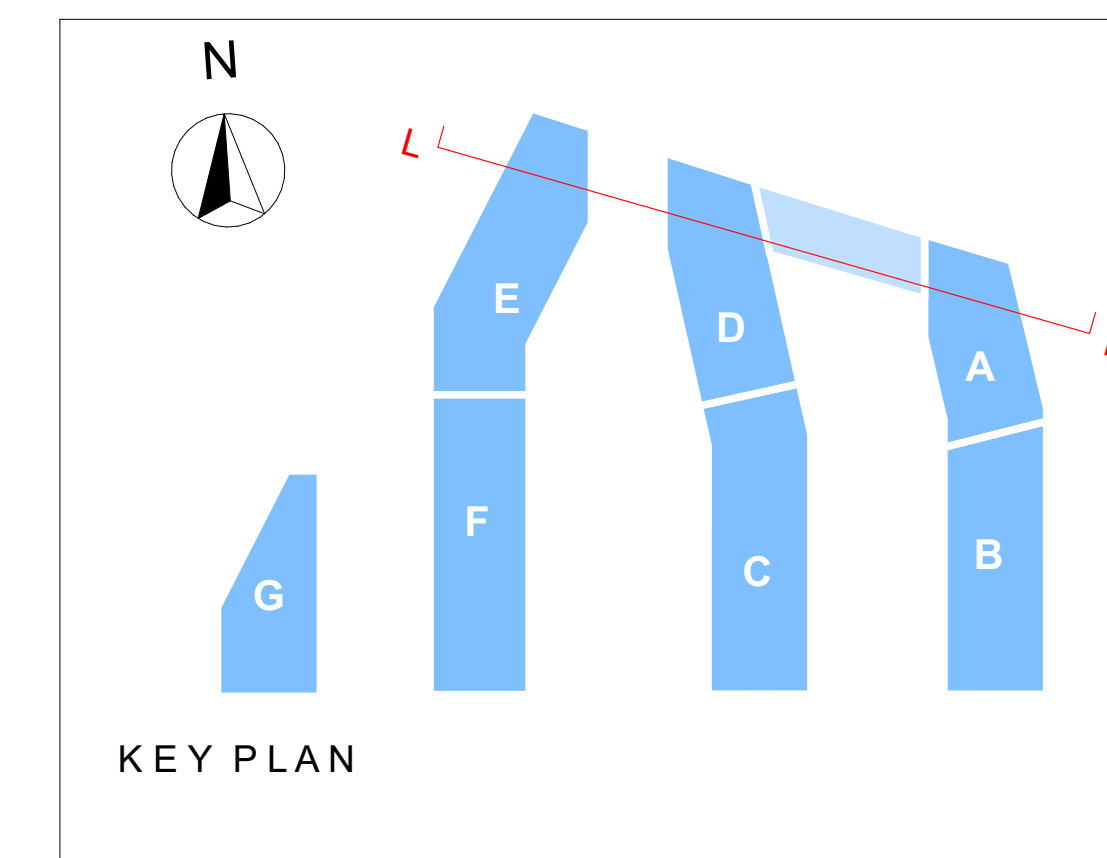


Section L-L  
SCALE : 1:200

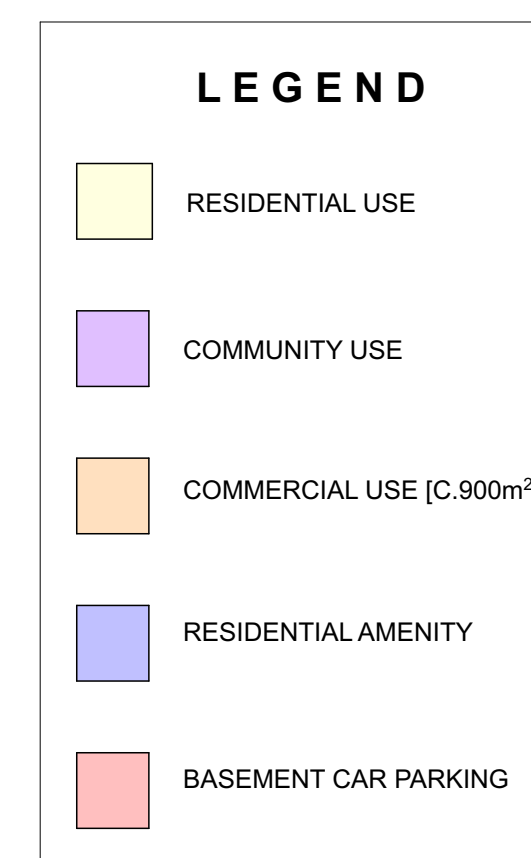

Elevation A-A  
SCALE : 1:200