


1 Bed - TYPE A - Room Schedule	
Name	Area
Balcony	5.0 m ²
Bathroom	4.4 m ²
Bedroom	12.2 m ²
HP	1.0 m ²
Kitchen/ Living	28.9 m ²
Storage	4.6 m ²

1 Bed - TYPE A - Internal Area	
Area	53.3 m ²


1 BED TYPE A
1 : 100

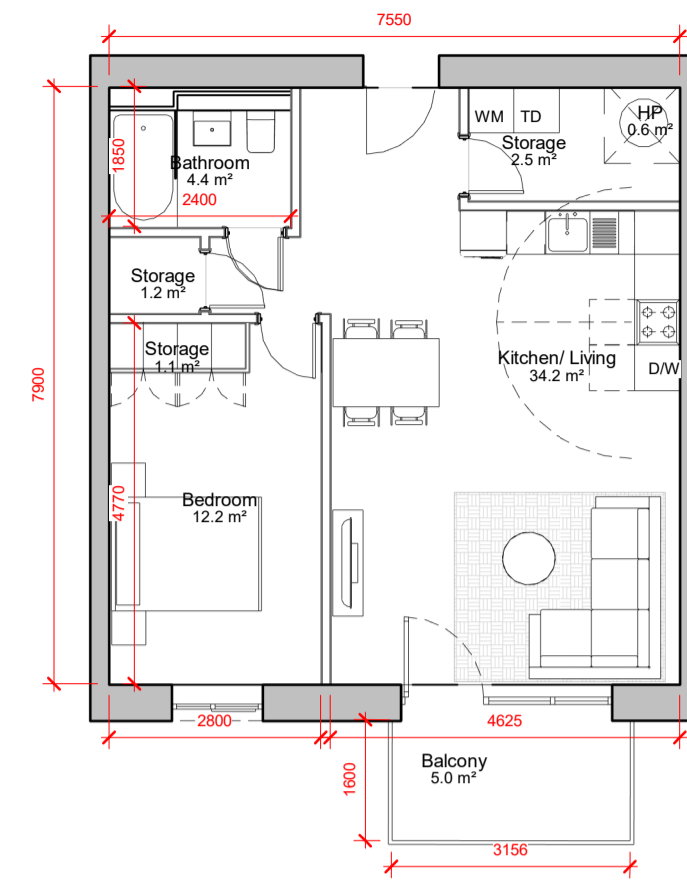

1 Bed Apt TYPE A2 - Room...	
Name	Area
Balcony	5.0 m ²
Bathroom	4.4 m ²
Bedroom	12.2 m ²
HP	0.6 m ²
Kitchen/ Living	34.2 m ²
Storage	4.8 m ²

1 Bed - TYPE A2 - Internal Area	
Area	59.6 m ²


1 BED TYPE A2
1 : 100

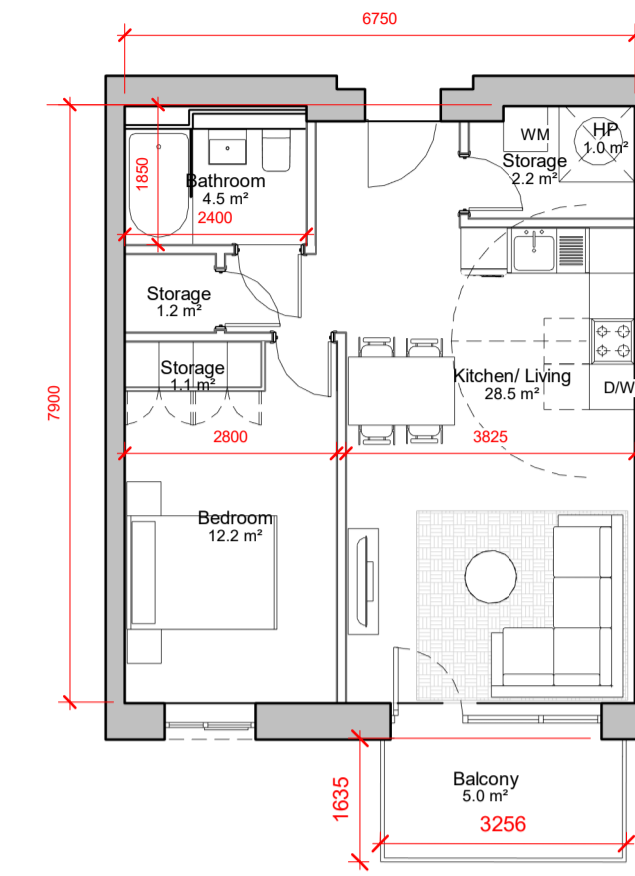

1 Bed Apt TYPE A3 - Room...	
Name	Area
Balcony	5.0 m ²
Bathroom	4.5 m ²
Bedroom	12.2 m ²
HP	1.0 m ²
Kitchen/ Living	28.5 m ²
Storage	4.5 m ²

1 Bed - TYPE A3 - Internal Area	
Area	52.8 m ²


1 BED TYPE A3
1 : 100

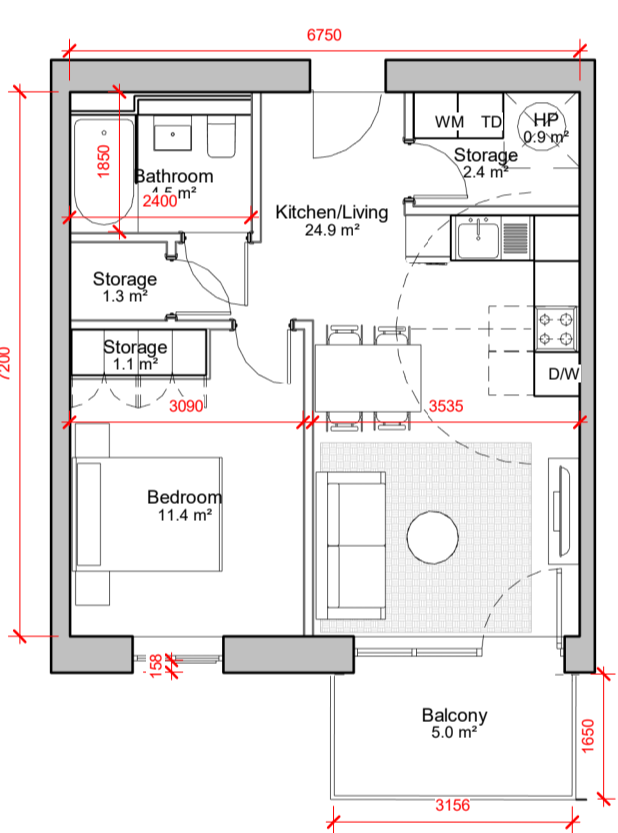

1 Bed Apt TYPE B Room Schedule	
Name	Area
Balcony	5.0 m ²
Bathroom	4.5 m ²
Bedroom	11.4 m ²
HP	0.9 m ²
Kitchen/Living	24.9 m ²
Storage	4.8 m ²

1 Bed - TYPE B - Internal Area	
Area	48.6 m ²


1 BED TYPE B
1 : 100

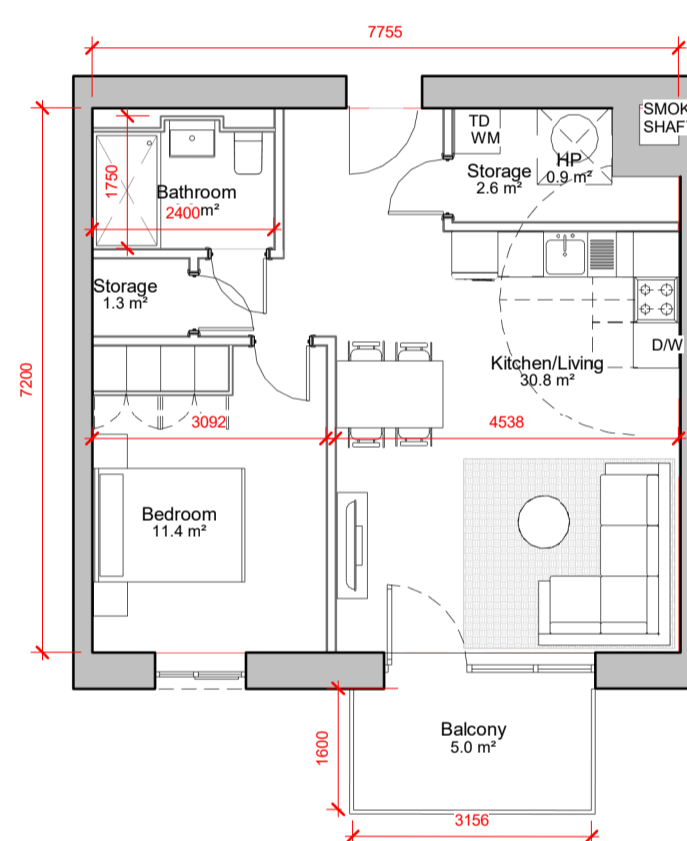

1 Bed Apt TYPE B2 Room...	
Name	Area
Balcony	5.0 m ²
Bathroom	3.8 m ²
Bedroom	11.4 m ²
HP	0.9 m ²
Kitchen/Living	30.8 m ²
Storage	3.9 m ²

1 Bed - TYPE B2 - Internal Area	
Area	55.8 m ²


1 BED TYPE B2
1 : 100

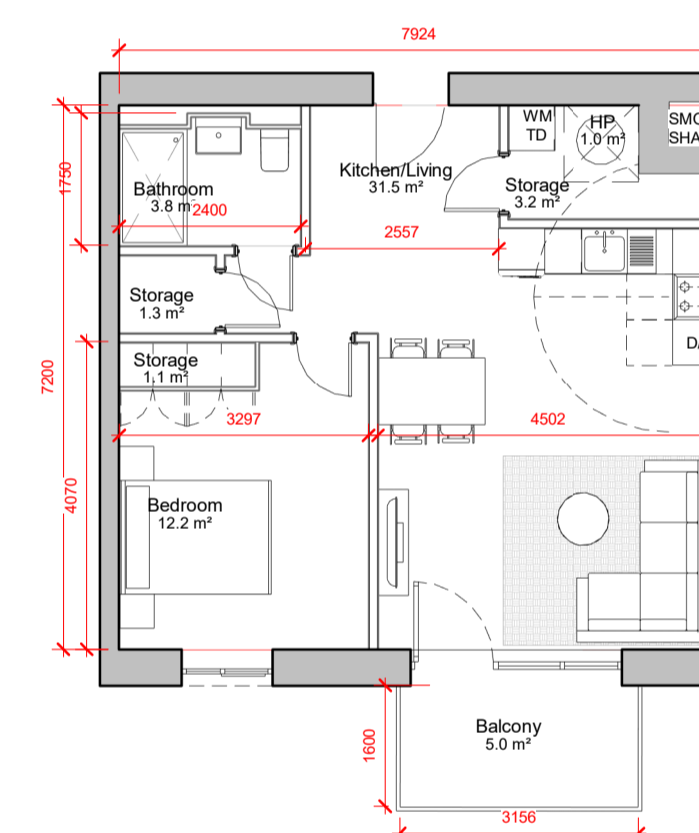

1 Bed Apt TYPE B3 Room...	
Name	Area
Balcony	5.0 m ²
Bathroom	3.8 m ²
Bedroom	12.2 m ²
HP	1.0 m ²
Kitchen/Living	31.5 m ²
Storage	5.6 m ²

1 Bed - TYPE B3 - Internal Area	
Area	57.1 m ²


1 BED TYPE B3
1 : 100

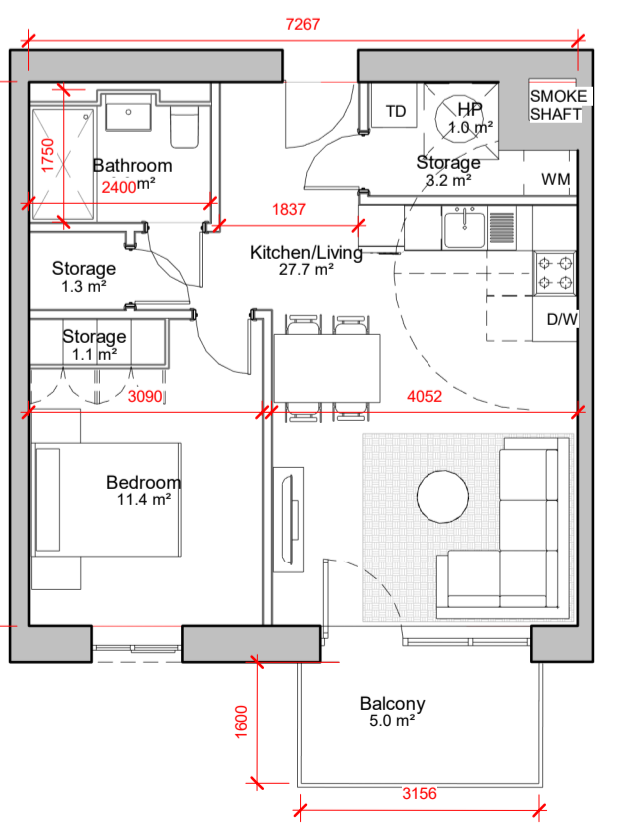

1 Bed Apt TYPE B4 Room...	
Name	Area
Balcony	5.0 m ²
Bathroom	3.8 m ²
Bedroom	11.4 m ²
HP	1.0 m ²
Kitchen/Living	27.7 m ²
Storage	5.5 m ²

1 Bed - TYPE B4 - Internal Area	
Area	52.3 m ²


1 BED TYPE B4
1 : 100

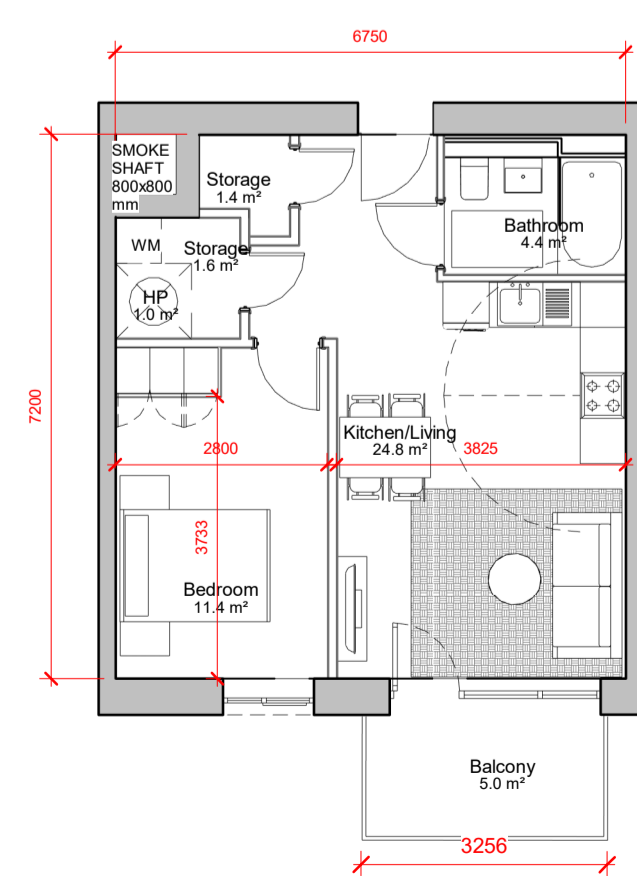

1 Bed Apt TYPE B5 Room...	
Name	Area
Balcony	5.0 m ²
Bathroom	4.4 m ²
Bedroom	11.4 m ²
HP	1.0 m ²
Kitchen/Living	24.8 m ²
Storage	3.0 m ²

1 Bed - TYPE B5 - Internal Area	
Area	47.7 m ²

1 BED TYPE B5
1 : 100

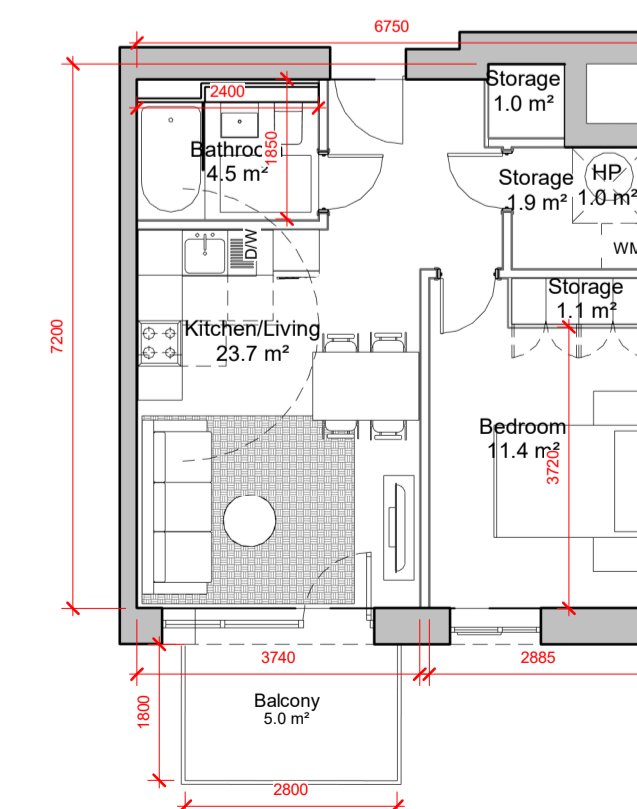

1 Bed Apt TYPE B6 Room...	
Name	Area
Balcony	5.0 m ²
Bathroom	4.5 m ²
Bedroom	11.4 m ²
HP	1.0 m ²
Kitchen/Living	23.7 m ²
Storage	3.9 m ²

1 Bed - TYPE B6 - Internal Area	
Area	46.5 m ²

1 BED TYPE B6
1 : 100

P1	18/06/2021	ISSUED FOR PLANNING	RC
REV	DATE	DESCRIPTION	CKH DRN

STATUS CODE DESCRIPTION
ISSUED FOR PLANNING APPROVAL

CLIENT
THE SHORELINE PARTNERSHIP

PROJECT
PROJECT SHORELINE BALDOYLE GA03

DRAWING
1 BED APARTMENTS

PROJECT NUMBER
950659

DATE
06/22/21

SCALE@ A1:
1 : 100

DRAWN/CHECKED:
Author/ Checker

STATUS CODE:
A1

DRAWING NUMBER
950659-P-1900

REVISION
P1

Henry J Lyons

Architecture + Interiors
henryjlyons.com

+353 1 888 3333
info@henryjlyons.com

51-54 Pearse Street
Dublin D02 KA66