

1 Bed - TYPE G - Room Schedule

Name	Area
------	------


Balcony	5.6 m ²
Bathroom	4.4 m ²
Bedroom	11.4 m ²
HP	1.0 m ²
Kitchen/Living	28.5 m ²
Storage	3.8 m ²

1 Bed - TYPE G - Area Schedule

Name	Area
------	------

Area	52.1 m ²
------	---------------------

6 1 BED TYPE G
1 : 100

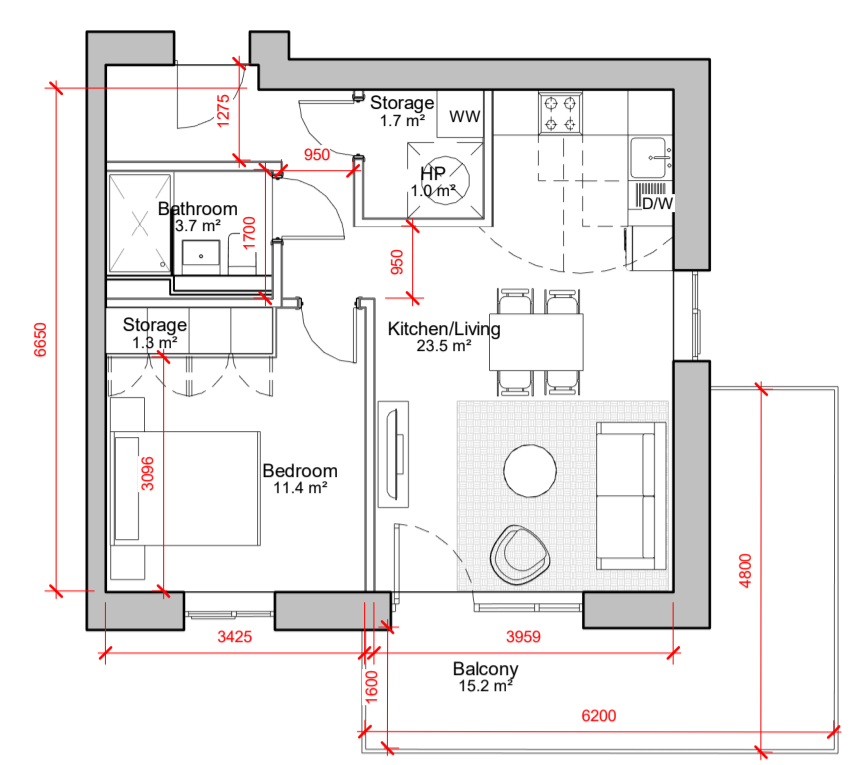

1 Bed - TYPE H - Room Schedule

Name	Area
------	------


Balcony	15.2 m ²
Bathroom	3.7 m ²
Bedroom	11.4 m ²
HP	1.0 m ²
Kitchen/Living	23.5 m ²
Storage	3.0 m ²

1 Bed Apt - TYPE H - Internal Area

Name	Area
------	------

Area	50.6 m ²
------	---------------------

7 1 BED TYPE H
1 : 100

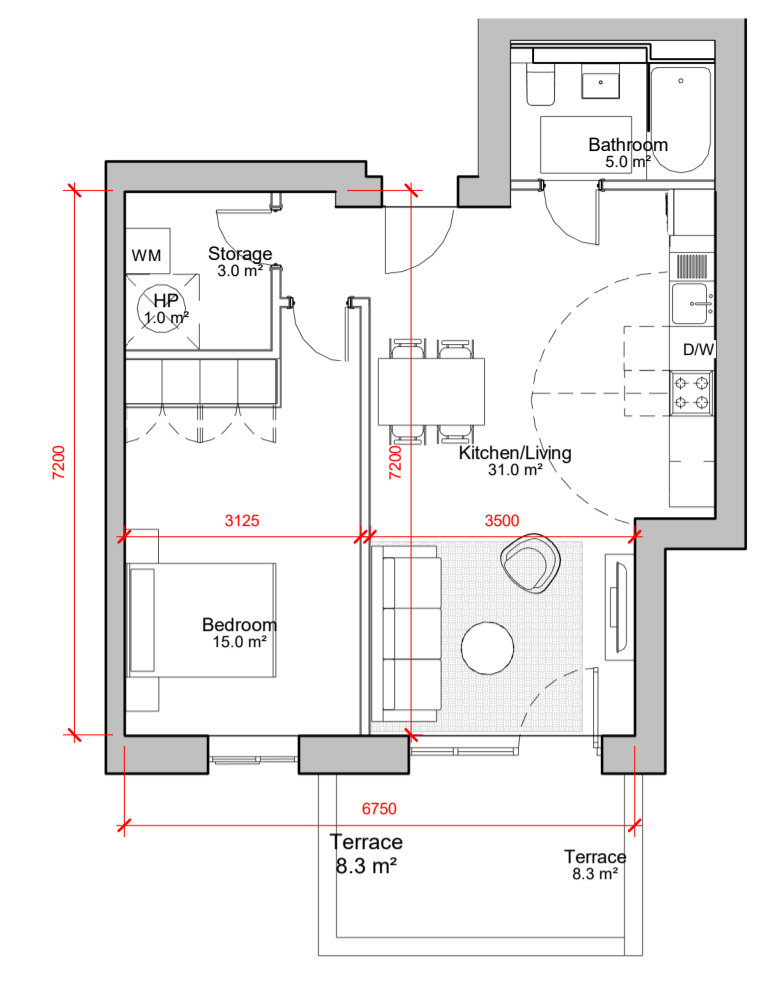

1 Bed - TYPE I - Room Schedule

Name	Area
------	------


Bathroom	5.0 m ²
Bedroom	15.0 m ²
HP	1.0 m ²
Kitchen/Living	31.0 m ²
Storage	3.0 m ²
Terrace	8.3 m ²

1 Bed - TYPE I - Internal Area

Name	Area
------	------

Area	58.1 m ²
------	---------------------

8 1 BED TYPE I
1 : 100

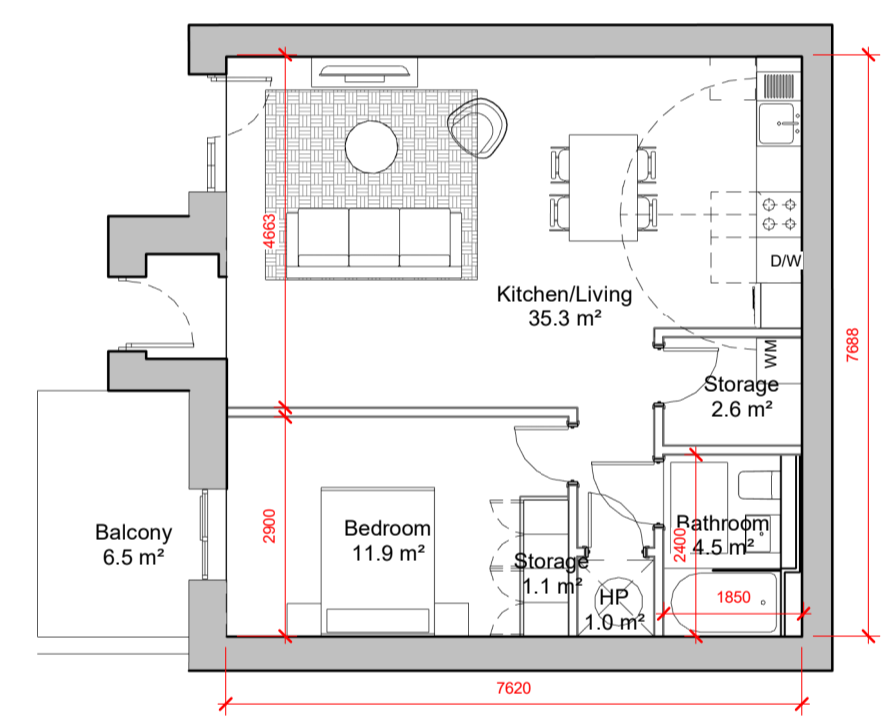

1 Bed Apartment - TYPE J - Room Schedule

Name	Area
------	------


Balcony	6.5 m ²
Bathroom	4.5 m ²
Bedroom	11.9 m ²
HP	1.0 m ²
Kitchen/Living	35.3 m ²
Storage	3.7 m ²

1 Bed - TYPE J - Internal Area

Name	Area
------	------

Area	58.6 m ²
------	---------------------

9 1 BED TYPE J
1 : 100

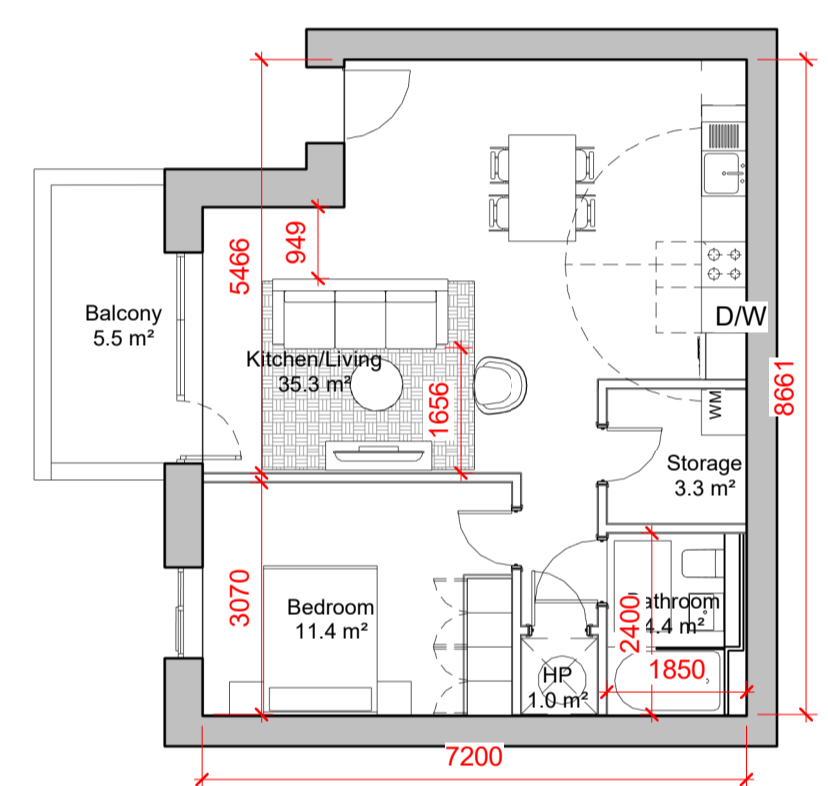

1 Bed Apartment - TYPE J2 - Room Schedule

Name	Area
------	------


Balcony	5.5 m ²
Bathroom	4.4 m ²
Bedroom	11.4 m ²
HP	1.0 m ²
Kitchen/Living	35.3 m ²
Storage	3.3 m ²

1 Bed - TYPE J2 - Internal Area

Name	Area
------	------

Area	58.7 m ²
------	---------------------

1 1 BED TYPE J2
1 : 100

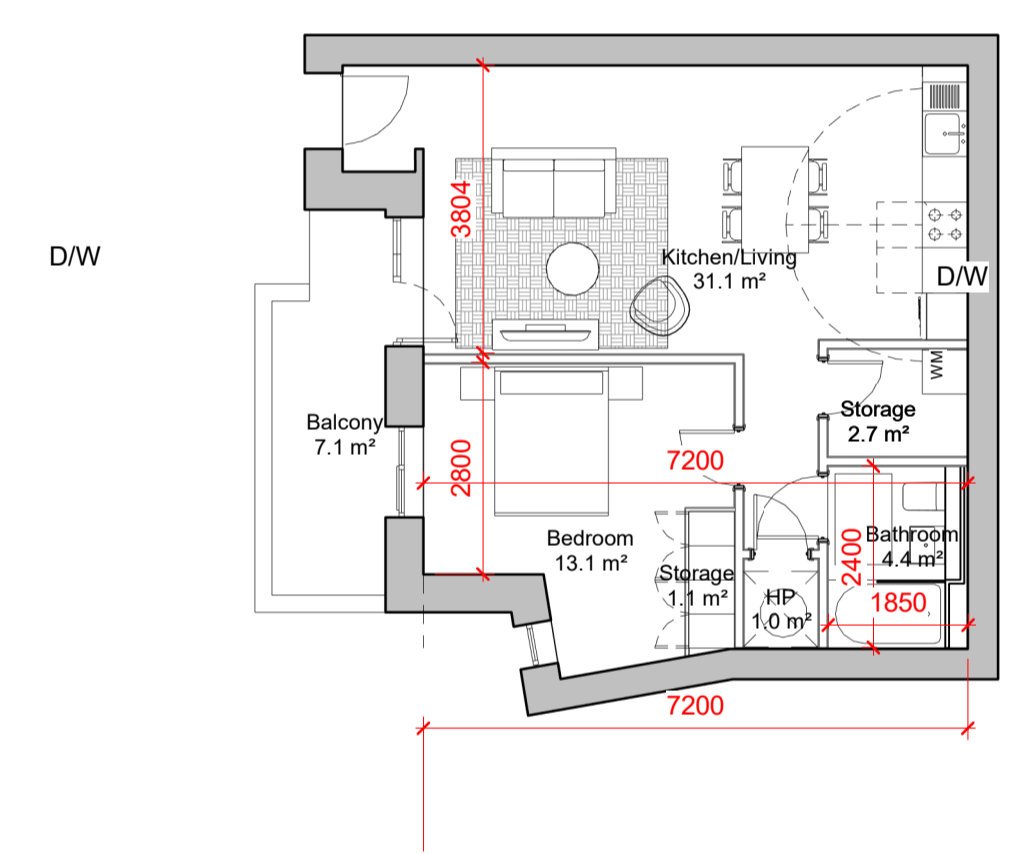

1 Bed Apartment - TYPE J3 - Room Schedule

Name	Area
------	------


Balcony	7.1 m ²
Bathroom	4.4 m ²
Bedroom	13.1 m ²
HP	1.0 m ²
Kitchen/Living	31.1 m ²
Storage	3.8 m ²

1 Bed - TYPE J3 - Internal Area

Name	Area
------	------

Area	55.8 m ²
------	---------------------

2 1 BED TYPE J3
1 : 100

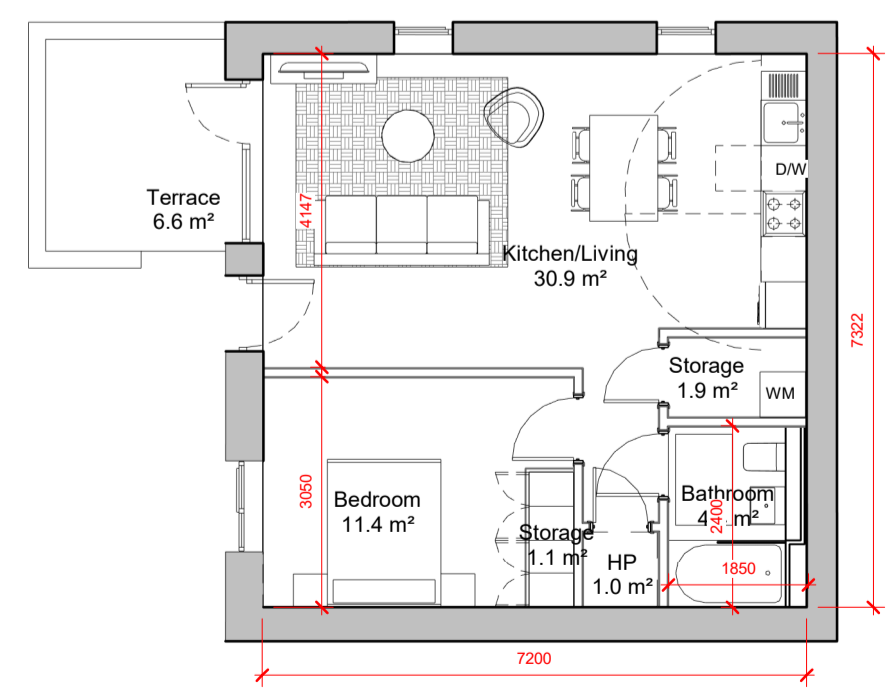

1 Bed Apartment - TYPE J4 - Room Schedule

Name	Area
------	------


Bathroom	4.4 m ²
Bedroom	11.4 m ²
HP	1.0 m ²
Kitchen/Living	30.9 m ²
Storage	3.0 m ²
Terrace	6.6 m ²

1 Bed - TYPE J4 - Internal Area

Name	Area
------	------

Area	52.7 m ²
------	---------------------

3 1 BED TYPE J4
1 : 100

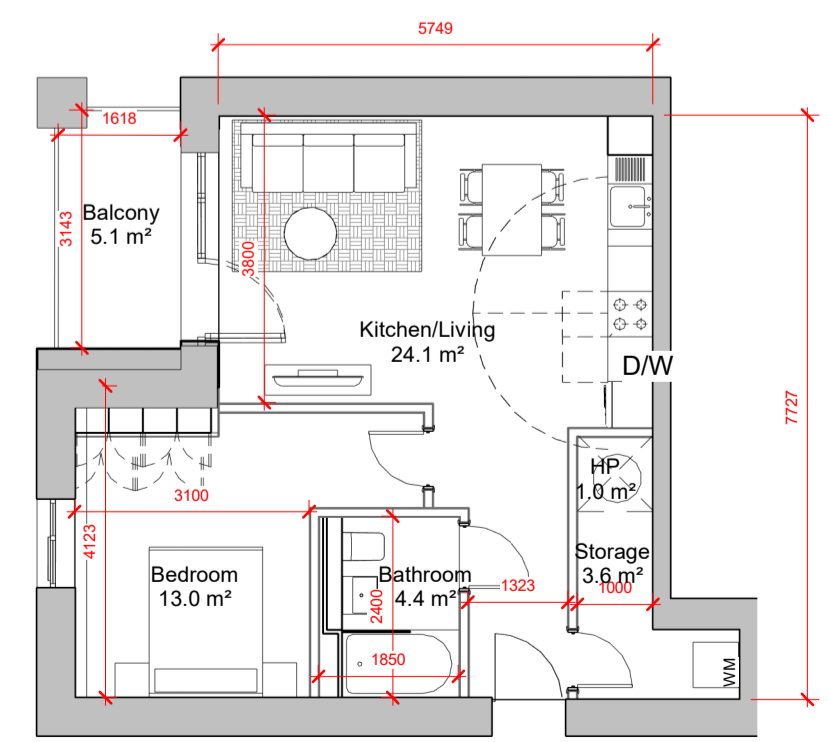

1 Bed - TYPE K - Room Schedule

Name	Area
------	------


Balcony	5.1 m ²
Bathroom	4.4 m ²
Bedroom	13.0 m ²
HP	1.0 m ²
Kitchen/Living	24.1 m ²
Storage	3.6 m ²

1 Bed - TYPE K - Internal Area

Name	Area
------	------

Area	53.3 m ²
------	---------------------

4 1 BED TYPE K
1 : 100

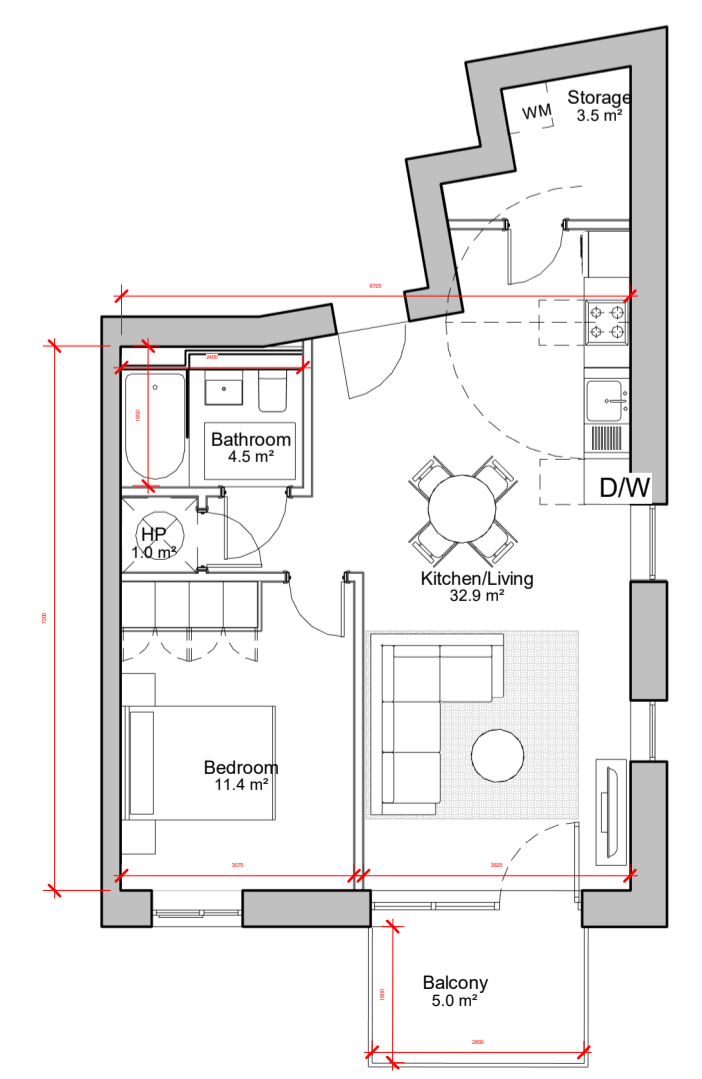

1 Bed - TYPE L - Room Schedule

Name	Area
------	------

Balcony	5.0 m ²
Bathroom	4.5 m ²
Bedroom	11.4 m ²
HP	1.0 m ²
Kitchen/Living	32.9 m ²
Storage	3.5 m ²

1 Bed - TYPE L - Internal Area

Name	Area
------	------

Area	56.6 m ²
------	---------------------

5 1 BED TYPE L
1 : 100

REV	DATE	DESCRIPTION	CKH	DRN
P1	18/06/2021	ISSUED FOR PLANNING		RC

STATUS CODE DESCRIPTION
ISSUED FOR PLANNING APPROVAL

CLIENT
THE SHORELINE PARTNERSHIP

PROJECT
PROJECT SHORELINE BALDOYLE GA03

DRAWING
1 BED APARTMENTS

PROJECT NUMBER: 950659 DATE: 05/27/21

SCALE@ A1: 1: 100 DRAWN/CHECKED: Author/ Checker

STATUS CODE: A1 DRAWING NUMBER: 950659-P-1902 REVISION: P1

Henry J Lyons

Architecture + Interiors henrylyons.com +353 1 888 3333 info@henrylyons.com 51-54 Pearse Street Dublin D02 KA66