


1 Bed - TYPE Q2- Room Schedule	
Name	Area
Balcony	5.0 m ²
Bathroom	4.4 m ²
Bedroom	11.9 m ²
HP	1.0 m ²
Kitchen/Living	30.4 m ²
Storage	3.5 m ²

1 Bed - TYPE Q2 - Internal Area	
Area	54.9 m ²


8 **1 BED TYPE Q2**
1 : 100

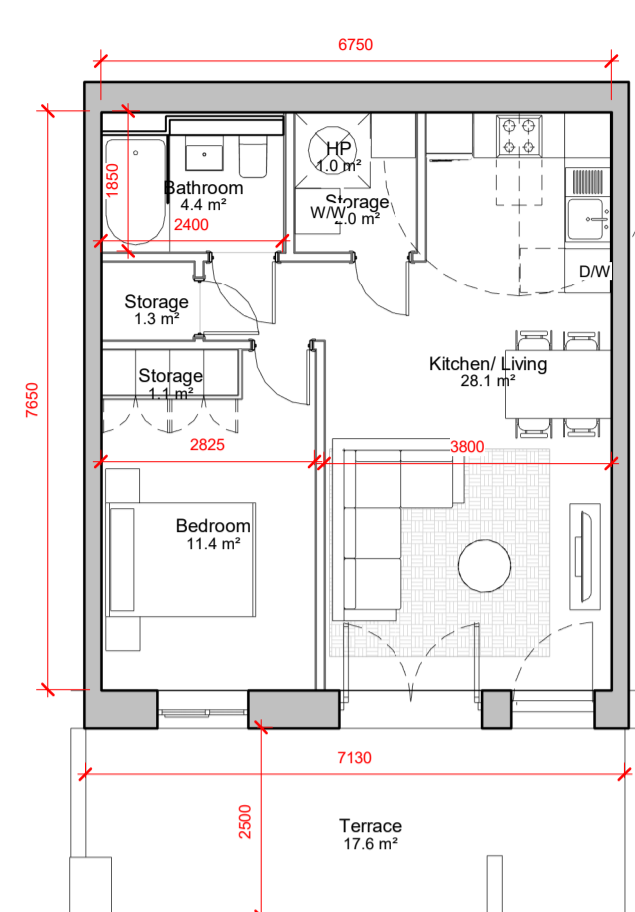

1 Bed Apt - TYPE R - Room...	
Name	Area
Bathroom	4.4 m ²
Bedroom	11.4 m ²
HP	1.0 m ²
Kitchen/ Living	28.1 m ²
Storage	4.3 m ²
Terrace	17.6 m ²

1 Bed - TYPE R - Internal Area	
Area	51.4 m ²


9 **1 BED TYPE R**
1 : 100

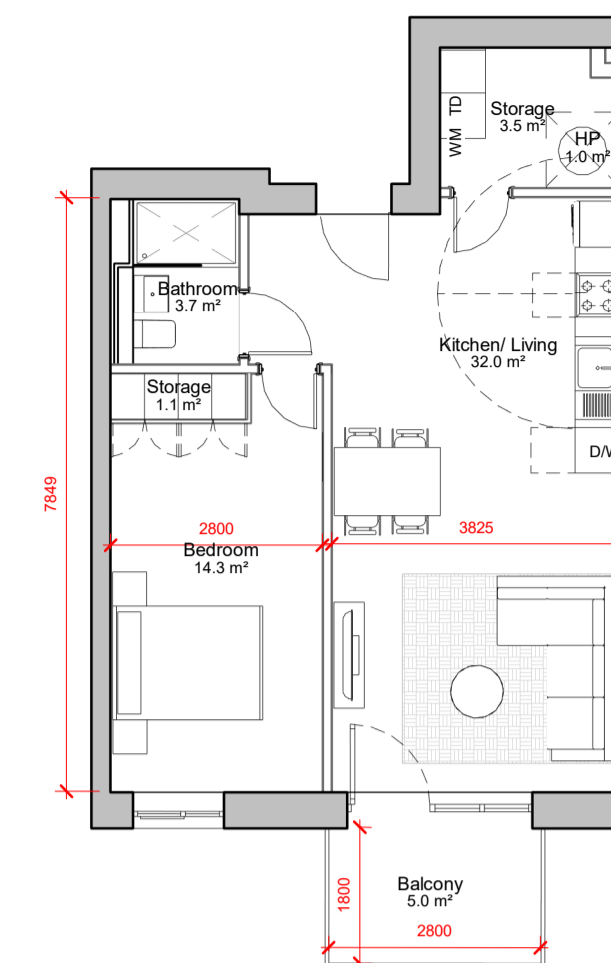

1 Bed Apt - TYPE S - Room...	
Name	Area
Balcony	5.0 m ²
Bathroom	3.7 m ²
Bedroom	14.3 m ²
HP	1.0 m ²
Kitchen/ Living	32.0 m ²
Storage	4.6 m ²

1 Bed Apt - TYPE S - Area...	
Area	57.3 m ²


6 **1 BED TYPE S**
1 : 100

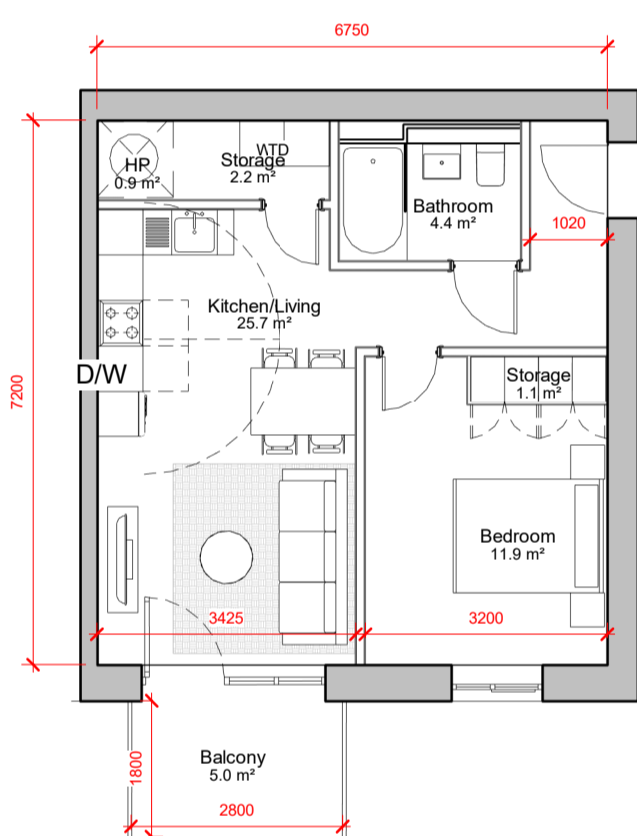

1 Bed Apt - TYPE T - Room...	
Name	Area
Balcony	5.0 m ²
Bathroom	4.4 m ²
Bedroom	11.9 m ²
HP	0.9 m ²
Kitchen/Living	25.7 m ²
Storage	3.3 m ²

1 Bed Apt - TYPE T - Area...	
Area	48.6 m ²


1 **1 BED TYPE T**
1 : 100

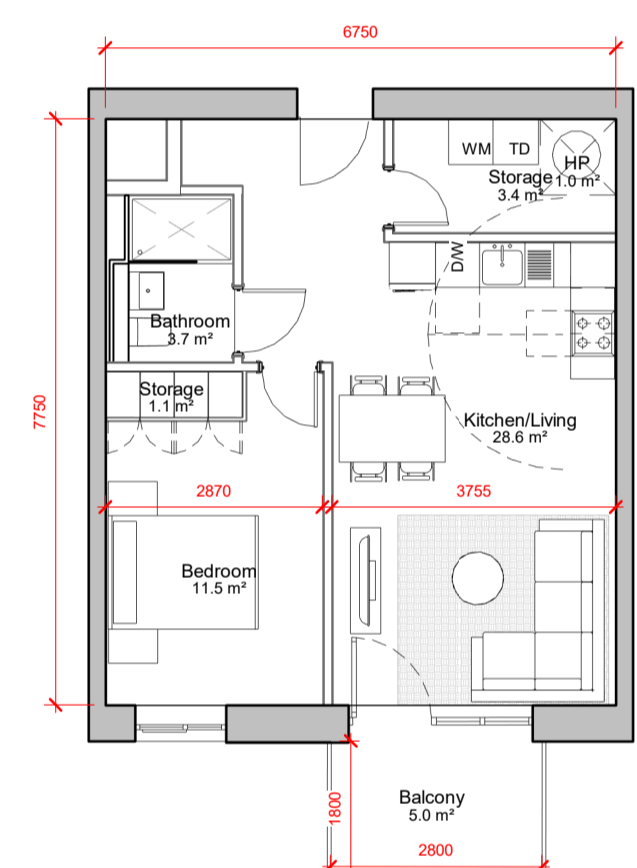

1 Bed Apt - TYPE U - Room...	
Name	Area
Balcony	5.0 m ²
Bathroom	3.7 m ²
Bedroom	11.5 m ²
HP	1.0 m ²
Kitchen/Living	28.6 m ²
Storage	4.5 m ²

1 Bed Apt - TYPE U - Area...	
Area	52.3 m ²


2 **1 BED TYPE U**
1 : 100

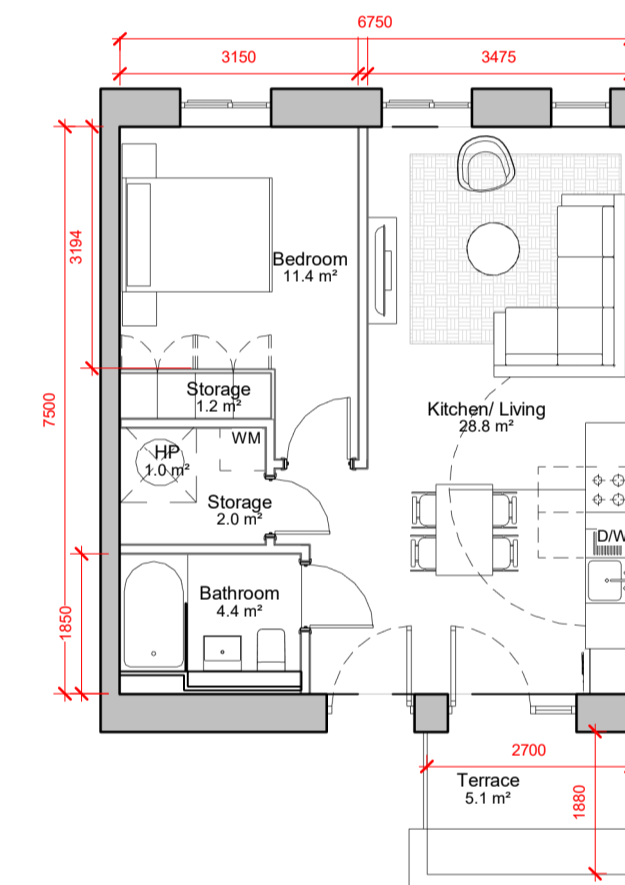

1 Bed Apt - TYPE V - Room...	
Name	Area
Bathroom	4.4 m ²
Bedroom	11.4 m ²
HP	1.0 m ²
Kitchen/ Living	28.8 m ²
Storage	3.2 m ²
Terrace	5.1 m ²

1 Bed Apt - TYPE V - Internal Area	
Area	50.7 m ²


4 **1 BED TYPE V**
1 : 100

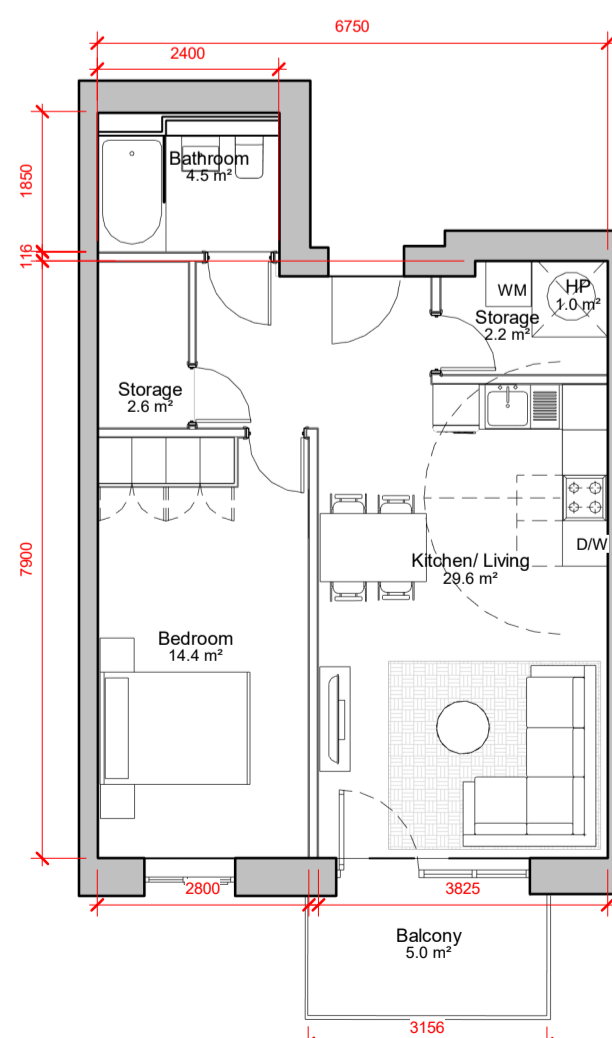

1 Bed Apt - TYPE W - Room...	
Name	Area
Balcony	5.0 m ²
Bathroom	4.5 m ²
Bedroom	14.4 m ²
HP	1.0 m ²
Kitchen/ Living	29.6 m ²
Storage	4.9 m ²

1 Bed Apt - TYPE W - Internal Area	
Area	57.5 m ²


7 **1 BED TYPE W**
1 : 100

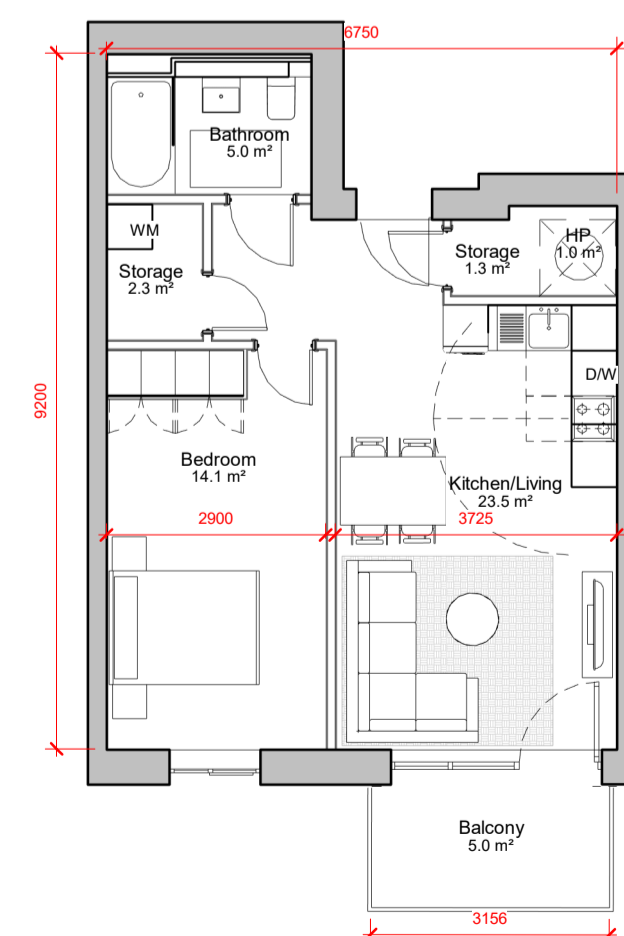

1 Bed Apt - TYPE W1 - Room...	
Name	Area
Balcony	5.0 m ²
Bathroom	5.0 m ²
Bedroom	14.1 m ²
HP	1.0 m ²
Kitchen/Living	23.5 m ²
Storage	3.6 m ²

1 Bed Apt - TYPE W1 - Internal...	
Area	53.5 m ²

5 **1 BED TYPE W1**
1 : 100

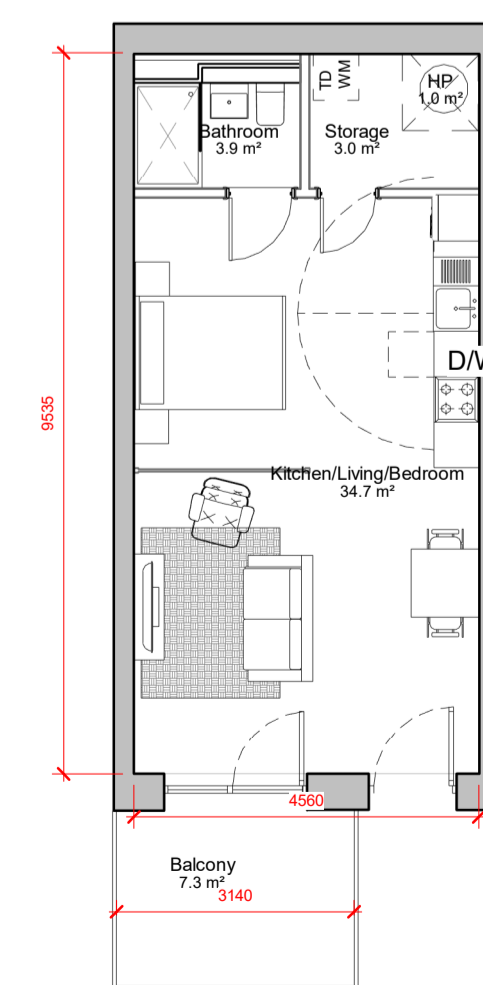

1 Bed Apt - TYPE STUDIO - Roo...	
Name	Area
Balcony	7.3 m ²
Bathroom	3.9 m ²
HP	1.0 m ²
Kitchen/Living/Bedroom	34.7 m ²
Storage	3.0 m ²

1 Bed Studio Apt - Internal Area	
Area	43.5 m ²

3 **1 BED TYPE STUDIO**
1 : 100

REV	DATE	DESCRIPTION	CHK	DRN
P1	18/06/2021	ISSUED FOR PLANNING		RC

STATUS CODE DESCRIPTION
ISSUED FOR PLANNING APPROVAL

CLIENT
THE SHORELINE PARTNERSHIP

PROJECT
PROJECT SHORELINE BALDOYLE GA03

DRAWING
1 BED APARTMENTS

PROJECT NUMBER: 950659 DATE: 05/27/21

SCALE@ A1: 1:100 DRAWN/CHECKED: Author/Checker

STATUS CODE: A1 DRAWING NUMBER: 950659-P-1904 REVISION: P1

Henry J Lyons

Architecture + Interiors henrylyons.com +353 1 888 3333 info@henrylyons.com 51-54 Pearse Street Dublin D02 KA66