


2 Bed - TYPE G - Room Schedule

Name	Area
Balcony	9.4 m ²
Bathroom	4.5 m ²
Bedroom 1	11.6 m ²
Bedroom 2	13.0 m ²
Ensuite	3.8 m ²
HP	1.0 m ²
Kitchen/Living	31.0 m ²
Storage	6.5 m ²

2 Bed Apt - TYPE G - Internal Area

Area	86.0 m ²
------	---------------------

6 **2 BED TYPE G**
1 : 100

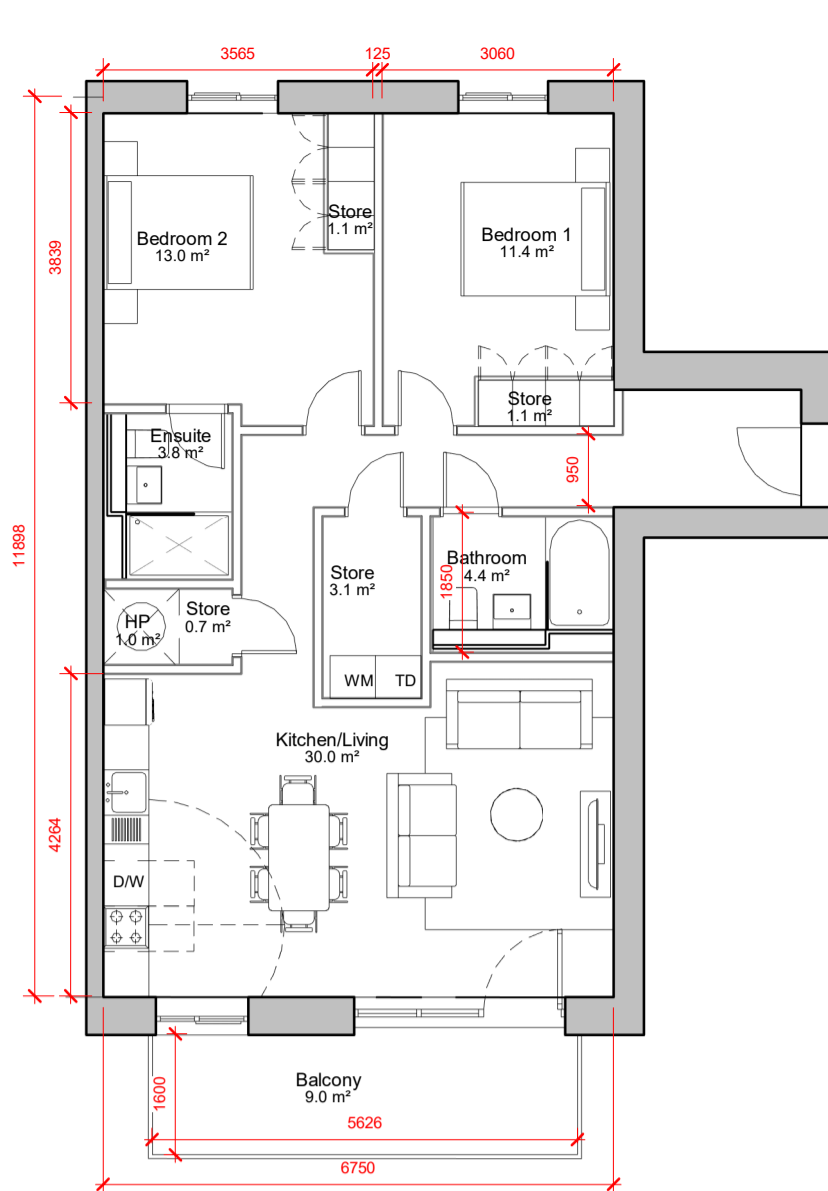


2 Bed - TYPE G2 - Room...

Name	Area
Balcony	9.0 m ²
Bathroom	4.4 m ²
Bedroom 1	11.4 m ²
Bedroom 2	13.0 m ²
Ensuite	3.8 m ²
HP	1.0 m ²
Kitchen/Living	30.0 m ²
Store	6.0 m ²

2 Bed Apt - TYPE G2 - Internal...

Area	82.7 m ²
------	---------------------

7 **2 BED TYPE G2**
1 : 100

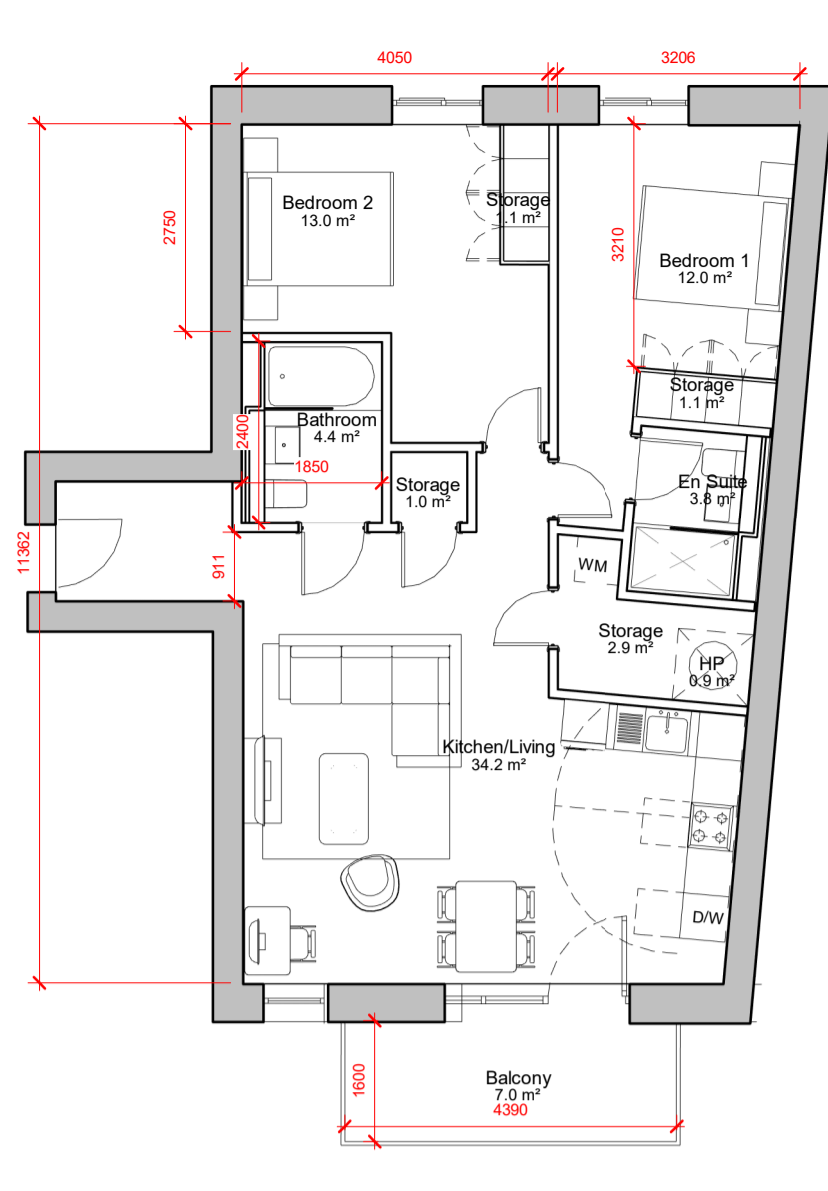


2 Bed - TYPE H - Room Schedule

Name	Area
Balcony	7.0 m ²
Bathroom	4.4 m ²
Bedroom 1	12.0 m ²
Bedroom 2	13.0 m ²
En Suite	3.8 m ²
HP	0.9 m ²
Kitchen/Living	34.2 m ²
Storage	6.0 m ²

2 Bed Apt - TYPE H - Internal Area

Area	82.0 m ²
------	---------------------

8 **2 BED TYPE H**
1 : 100

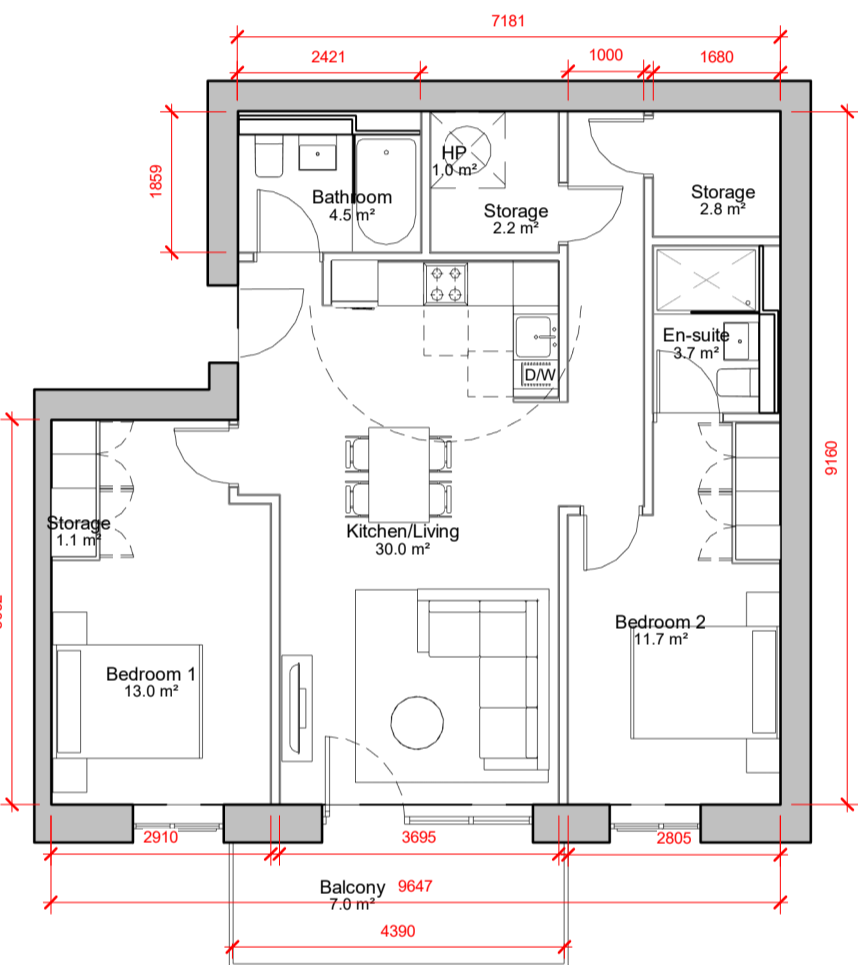


2 Bed - TYPE I - Room Schedule

Name	Area
Balcony	7.0 m ²
Bathroom	4.5 m ²
Bedroom 1	13.0 m ²
Bedroom 2	11.7 m ²
En-suite	3.7 m ²
HP	1.0 m ²
Kitchen/Living	30.0 m ²
Storage	6.0 m ²

2 Bed Apt - TYPE I - Internal Area

Area	78.3 m ²
------	---------------------

9 **2 BED TYPE I**
1 : 100

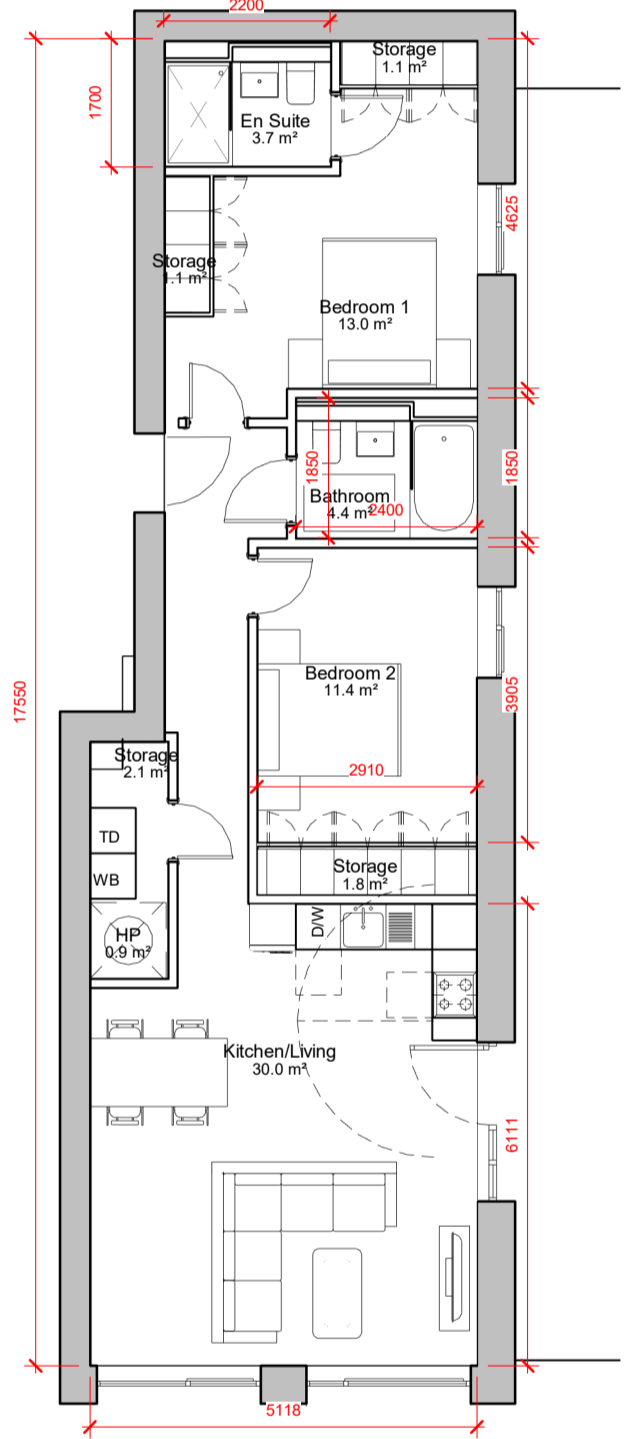


2 Bed - TYPE J - Room Schedule

Name	Area
Bathroom	4.4 m ²
Bedroom 1	13.0 m ²
Bedroom 2	11.4 m ²
En Suite	3.7 m ²
HP	0.9 m ²
Kitchen/Living	30.0 m ²
Storage	6.1 m ²

2 Bed Apt - TYPE J - Internal Area

Area	80.3 m ²
------	---------------------

1 **2 BED TYPE J**
1 : 100

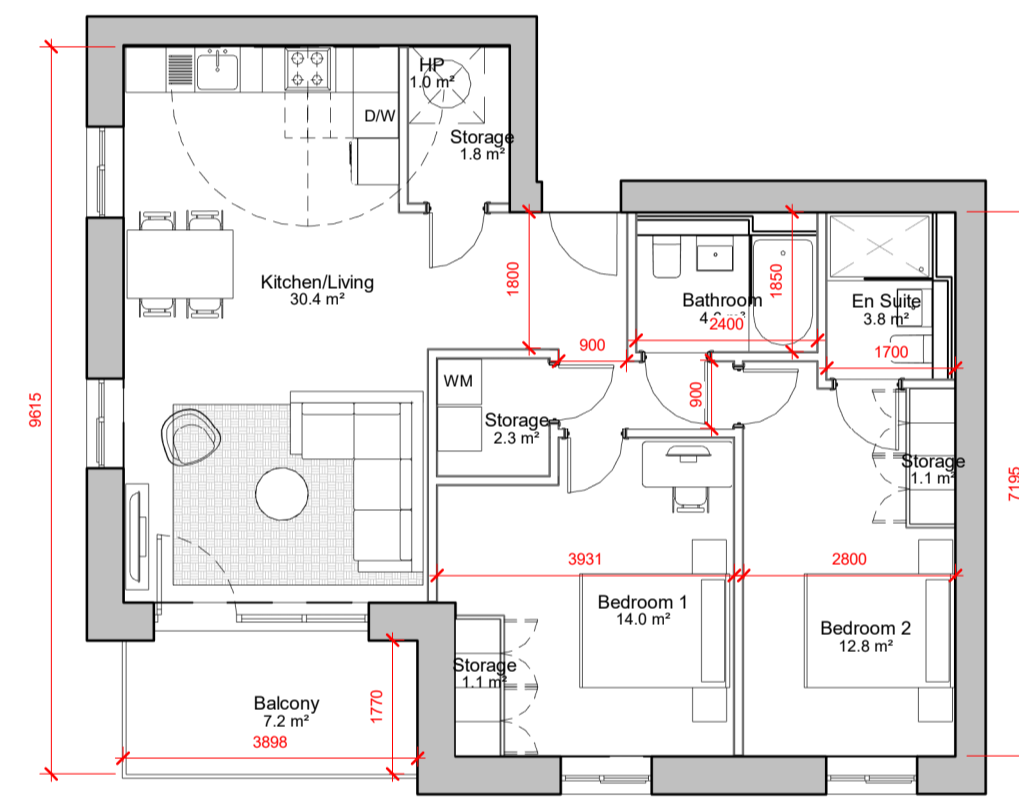


2 Bed - TYPE K - Room Schedule

Name	Area
Balcony	7.2 m ²
Bathroom	4.6 m ²
Bedroom 1	14.0 m ²
Bedroom 2	12.8 m ²
En Suite	3.8 m ²
HP	1.0 m ²
Kitchen/Living	30.4 m ²
Storage	6.2 m ²

2 Bed Apt - TYPE K - Internal Area

Area	81.3 m ²
------	---------------------

2 **2 BED TYPE K**
1 : 100

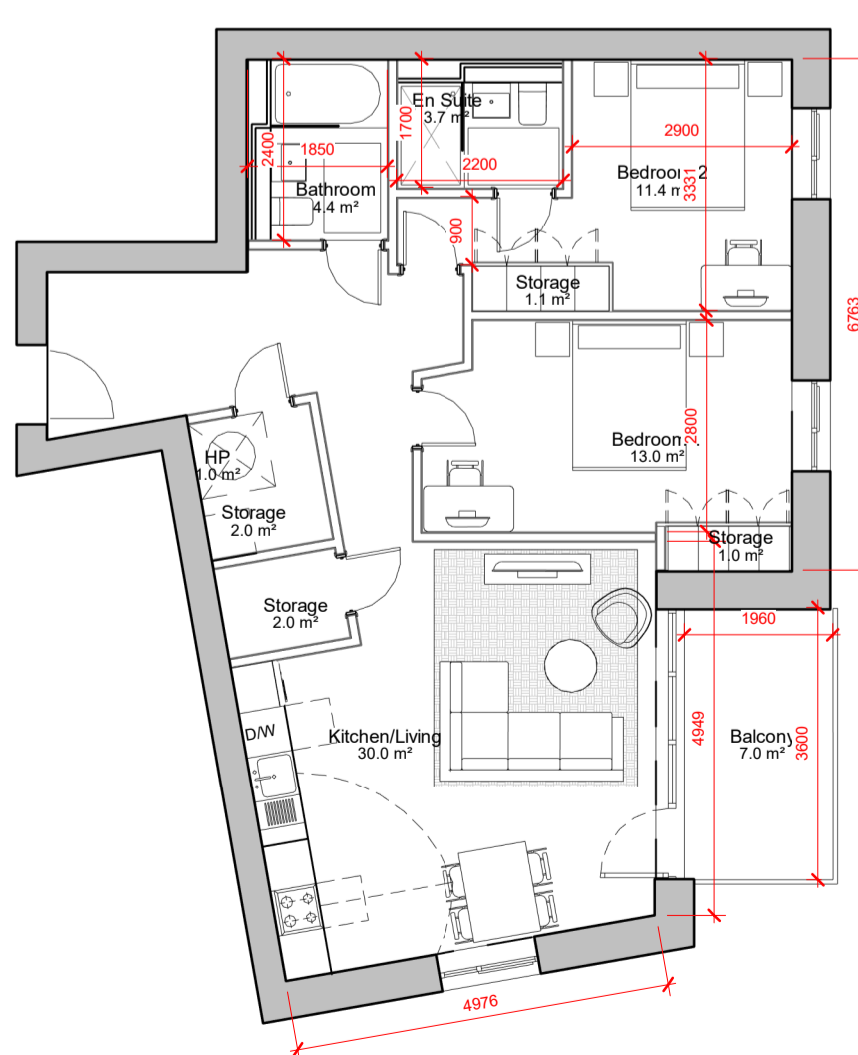


2 Bed - TYPE L - Room Schedule

Name	Area
Balcony	7.0 m ²
Bathroom	4.4 m ²
Bedroom 1	13.0 m ²
Bedroom 2	11.4 m ²
En Suite	3.7 m ²
HP	1.0 m ²
Kitchen/Living	30.0 m ²
Storage	6.0 m ²

2 Bed Apt - TYPE L - Internal Area

Area	82.4 m ²
------	---------------------

3 **2 BED TYPE L**
1 : 100

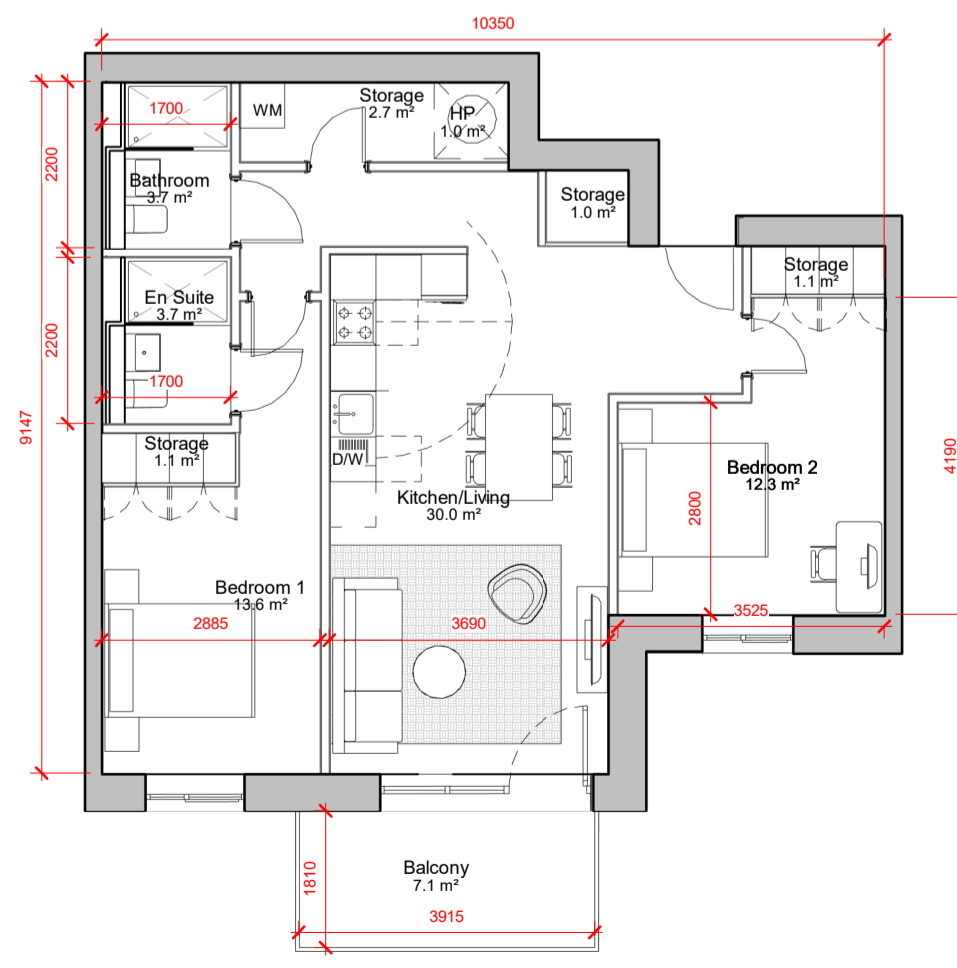


2 Bed - TYPE M - Room Schedule

Name	Area
Balcony	7.1 m ²
Bathroom	3.7 m ²
Bedroom 1	13.6 m ²
Bedroom 2	12.3 m ²
En Suite	3.7 m ²
HP	1.0 m ²
Kitchen/Living	30.0 m ²
Storage	6.0 m ²

2 Bed Apt - TYPE M - Internal Area

Area	77.8 m ²
------	---------------------

4 **2 BED TYPE M**
1 : 100

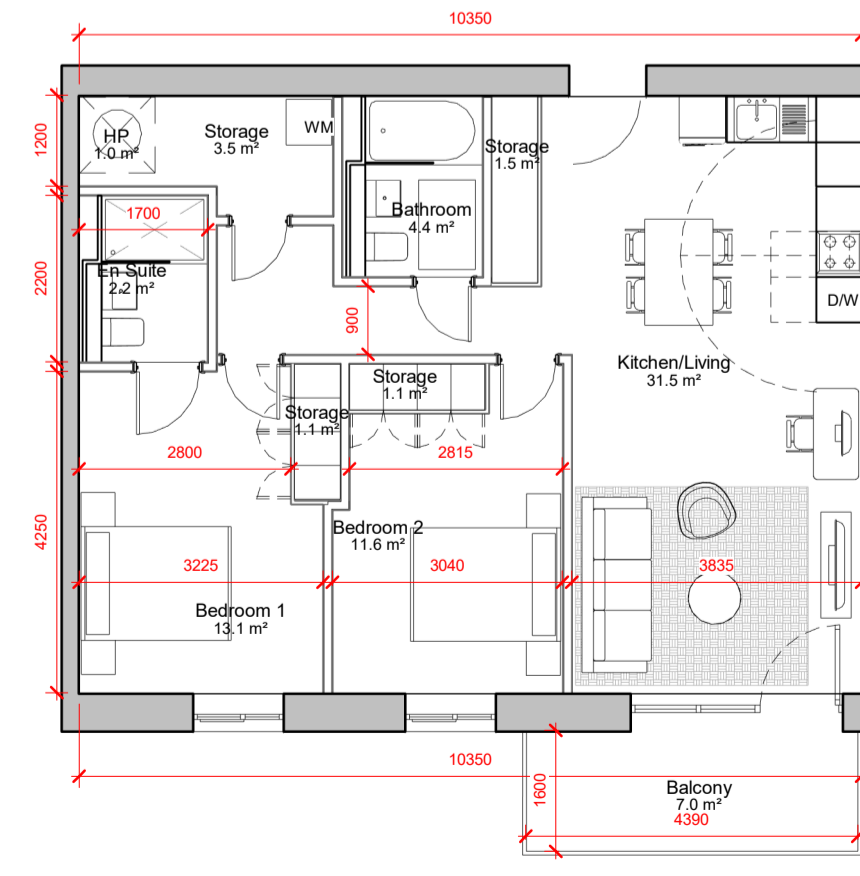

2 Bed - TYPE N - Room Schedule

Name	Area
Balcony	7.0 m ²
Bathroom	4.4 m ²
Bedroom 1	13.1 m ²
Bedroom 2	11.6 m ²
En Suite	2.2 m ²
HP	1.0 m ²
Kitchen/Living	31.5 m ²
Storage	7.1 m ²

2 Bed Apt - TYPE N - Internal Area

Area	81.8 m ²
------	---------------------

5 **2 BED TYPE N**
1 : 100

ALL DIMENSIONS TO BE CHECKED ON SITE
NO DIMENSIONS TO BE SCALED FROM THIS DRAWING
DRAWING IS TO BE READ IN CONJUNCTION WITH RELEVANT CONSULTANTS DRAWINGS

REV	DATE	DESCRIPTION	CKH	DRN
P1	18/06/2021	ISSUED FOR PLANNING		RC

STATUS CODE DESCRIPTION
ISSUED FOR PLANNING APPROVAL

CLIENT
THE SHORELINE PARTNERSHIP

PROJECT
PROJECT SHORELINE BALDOYLE GA03

DRAWING
2 BED APARTMENTS

PROJECT NUMBER
950659

DATE
05/28/21

SCALE@ A1:
1 : 100

DRAWN/CHECKED:
Author/ Checker

STATUS CODE: DRAWING NUMBER REVISION
A1 950659-P-1907 P1

Henry J Lyons

Architecture • Interiors
henryjlyons.com

+353 1 888 3333
info@henryjlyons.com

51-54 Pearse Street
Dublin D02 KA66