


2 Bed - TYPE O - Room Schedule

Name	Area
Balcony	7.0 m <sup>2</sup>
Bathroom	4.8 m <sup>2</sup>
Bedroom	11.6 m <sup>2</sup>
Bedroom 2	13.0 m <sup>2</sup>
En suite	3.7 m <sup>2</sup>
HP	1.0 m <sup>2</sup>
Kitchen/Living	36.2 m <sup>2</sup>
Storage	6.3 m <sup>2</sup>

2 Bed Apt - TYPE O - Internal Area

Area	84.4 m <sup>2</sup>
------	---------------------

10 2 BED TYPE O  
1 : 100

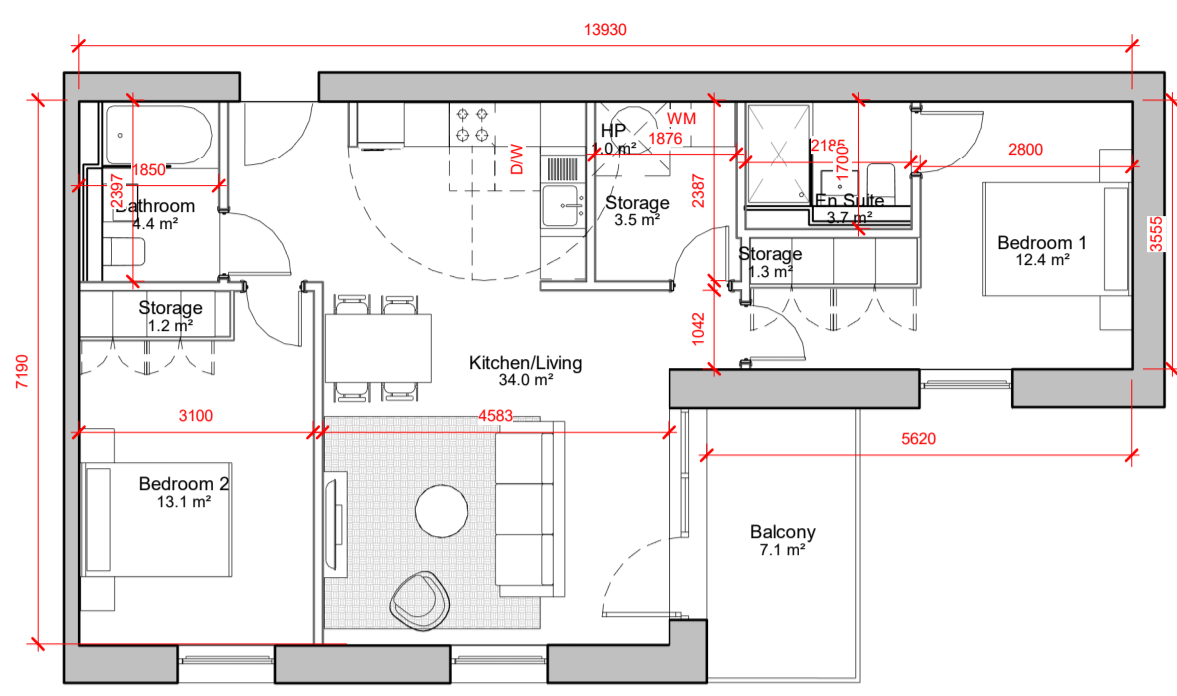


2 Bed - TYPE P - Room Schedule

Name	Area
Balcony	7.1 m <sup>2</sup>
Bathroom	4.4 m <sup>2</sup>
Bedroom 1	12.4 m <sup>2</sup>
Bedroom 2	13.1 m <sup>2</sup>
En Suite	3.7 m <sup>2</sup>
HP	1.0 m <sup>2</sup>
Kitchen/Living	34.0 m <sup>2</sup>
Storage	6.0 m <sup>2</sup>

2 Bed Apt - TYPE P - Internal Area

Area	77.9 m <sup>2</sup>
------	---------------------

9 2 BED TYPE P  
1 : 100

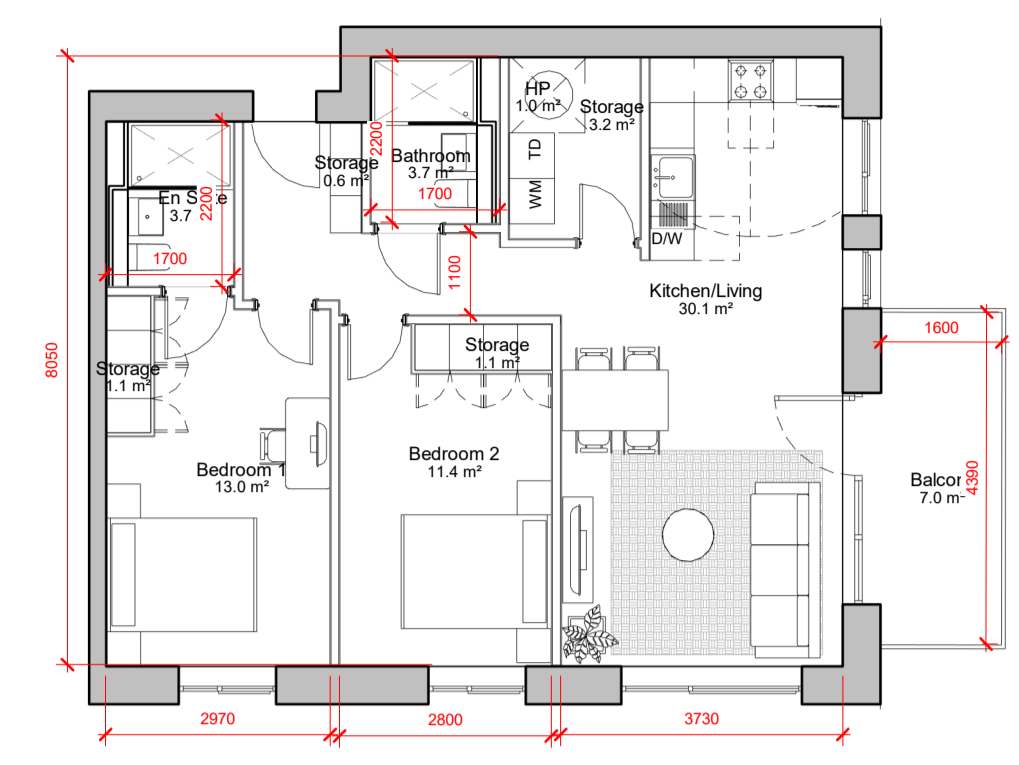


2 Bed - TYPE Q - Room Schedule

Name	Area
Balcony	7.0 m <sup>2</sup>
Bathroom	3.7 m <sup>2</sup>
Bedroom 1	13.0 m <sup>2</sup>
Bedroom 2	11.4 m <sup>2</sup>
En Suite	3.7 m <sup>2</sup>
HP	1.0 m <sup>2</sup>
Kitchen/Living	30.1 m <sup>2</sup>
Storage	6.0 m <sup>2</sup>

2 Bed Apt - TYPE Q - Internal Area

Area	75.5 m <sup>2</sup>
------	---------------------

7 2 BED TYPE Q  
1 : 100

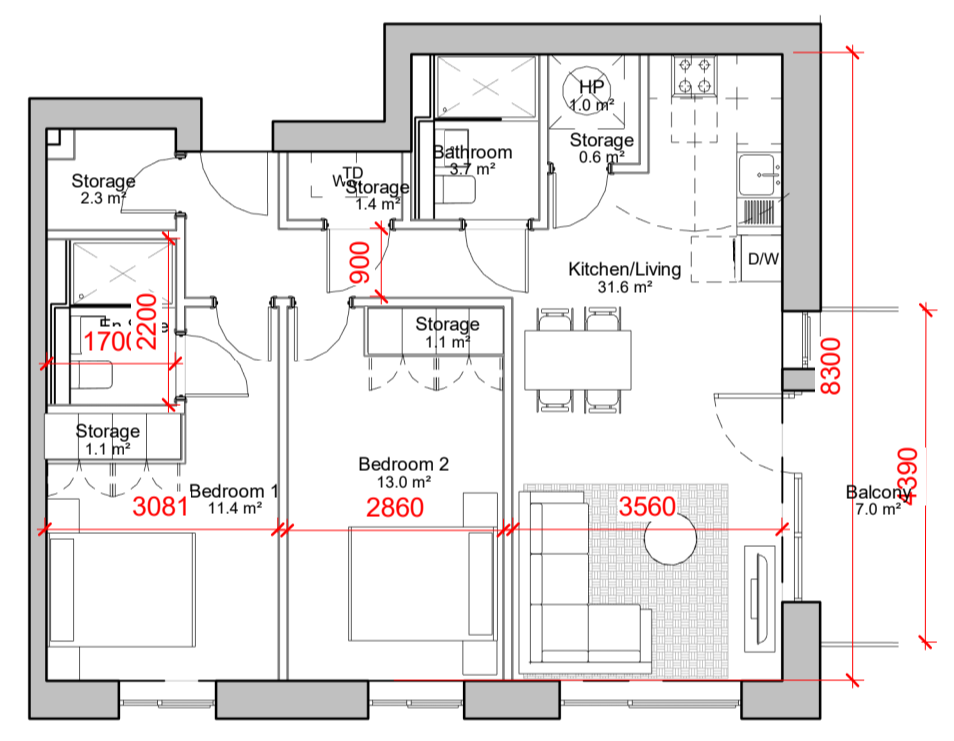


2 Bed - TYPE Q2 - Room...

Name	Area
Balcony	7.0 m <sup>2</sup>
Bathroom	3.7 m <sup>2</sup>
Bedroom 1	11.4 m <sup>2</sup>
Bedroom 2	13.0 m <sup>2</sup>
En Suite	3.8 m <sup>2</sup>
HP	1.0 m <sup>2</sup>
Kitchen/Living	31.6 m <sup>2</sup>
Storage	6.4 m <sup>2</sup>

2 Bed Apt - TYPE Q2 - Internal...

Area	75.2 m <sup>2</sup>
------	---------------------

4 2 BED TYPE Q2  
1 : 100

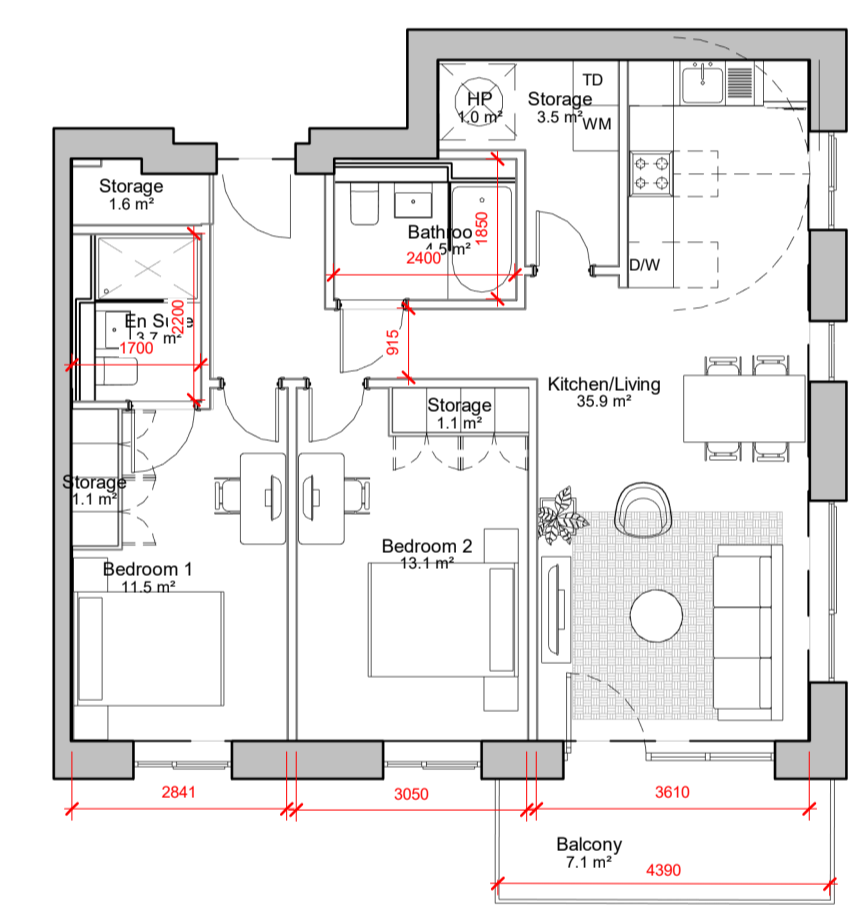


2 Bed - TYPE R - Room Schedule

Name	Area
Balcony	7.1 m <sup>2</sup>
Bathroom	4.5 m <sup>2</sup>
Bedroom 1	11.5 m <sup>2</sup>
Bedroom 2	13.1 m <sup>2</sup>
En Suite	3.7 m <sup>2</sup>
HP	1.0 m <sup>2</sup>
Kitchen/Living	35.9 m <sup>2</sup>
Storage	7.2 m <sup>2</sup>

2 Bed Apt - TYPE R - Internal Area

Area	81.3 m <sup>2</sup>
------	---------------------

8 2 BED TYPE R  
1 : 100

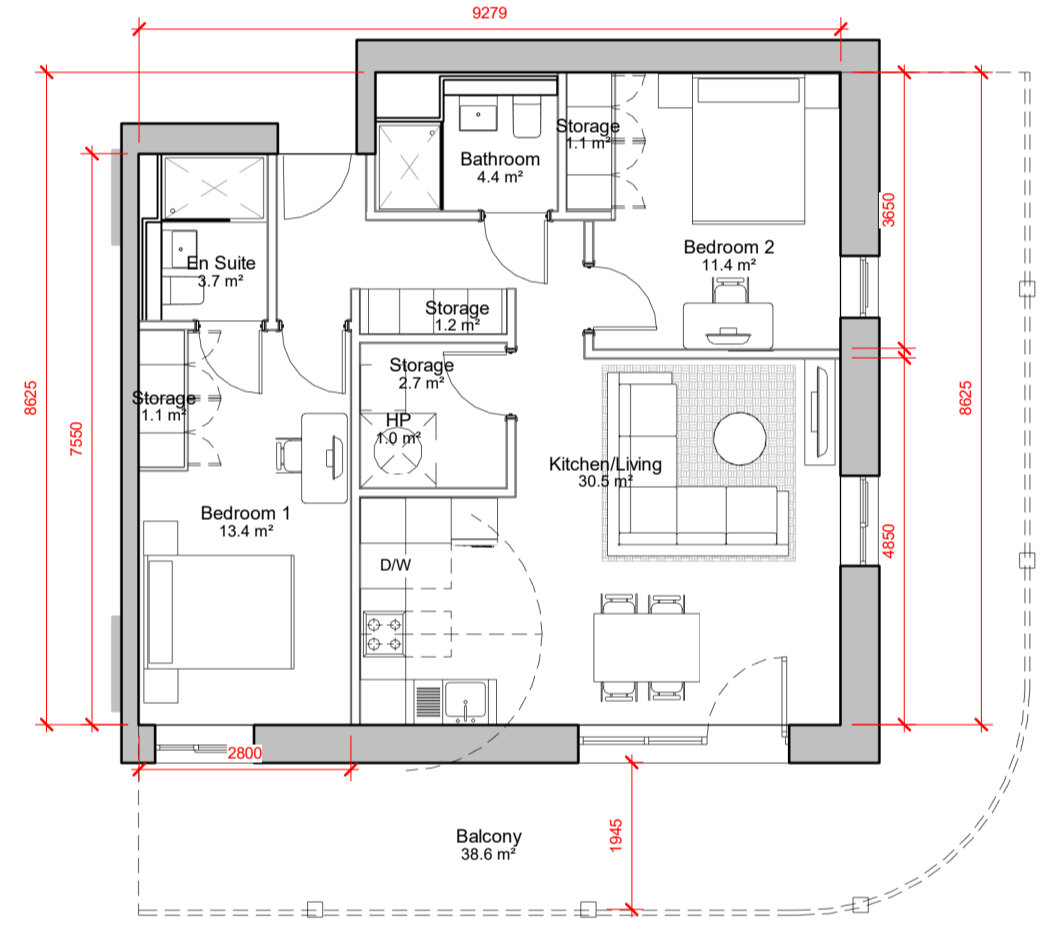


2 Bed - TYPE S - Room Schedule

Name	Area
Balcony	38.6 m <sup>2</sup>
Bathroom	4.4 m <sup>2</sup>
Bedroom 1	13.4 m <sup>2</sup>
Bedroom 2	11.4 m <sup>2</sup>
En Suite	3.7 m <sup>2</sup>
HP	1.0 m <sup>2</sup>
Kitchen/Living	30.5 m <sup>2</sup>
Storage	6.0 m <sup>2</sup>

2 Bed Apt - TYPE S- Internal Area

Area	76.7 m <sup>2</sup>
------	---------------------

1 2 BED TYPE S  
1 : 100

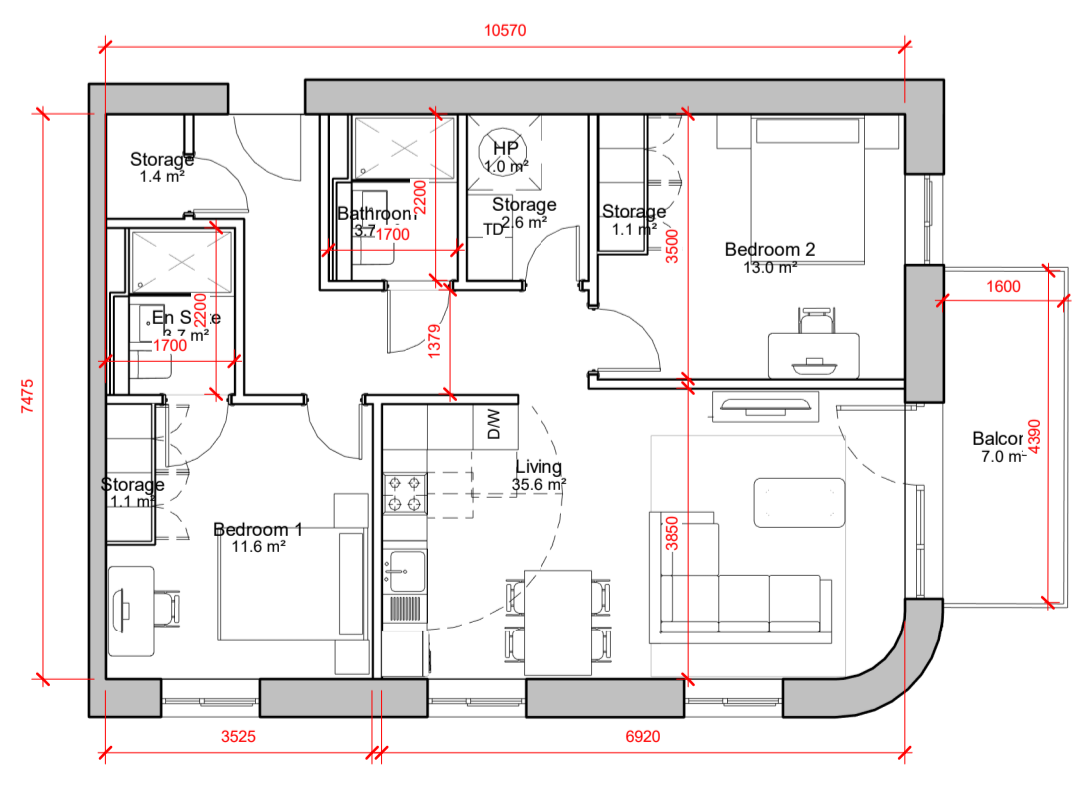


2 Bed - TYPE T - Room Schedule

Name	Area
Balcony	7.0 m <sup>2</sup>
Bathroom	3.7 m <sup>2</sup>
Bedroom 1	11.6 m <sup>2</sup>
Bedroom 2	13.0 m <sup>2</sup>
En Suite	3.7 m <sup>2</sup>
HP	1.0 m <sup>2</sup>
Living	35.6 m <sup>2</sup>
Storage	6.2 m <sup>2</sup>

2 Bed Apt - TYPE T - Internal Area

Area	78.8 m <sup>2</sup>
------	---------------------

2 2 BED TYPE T  
1 : 100

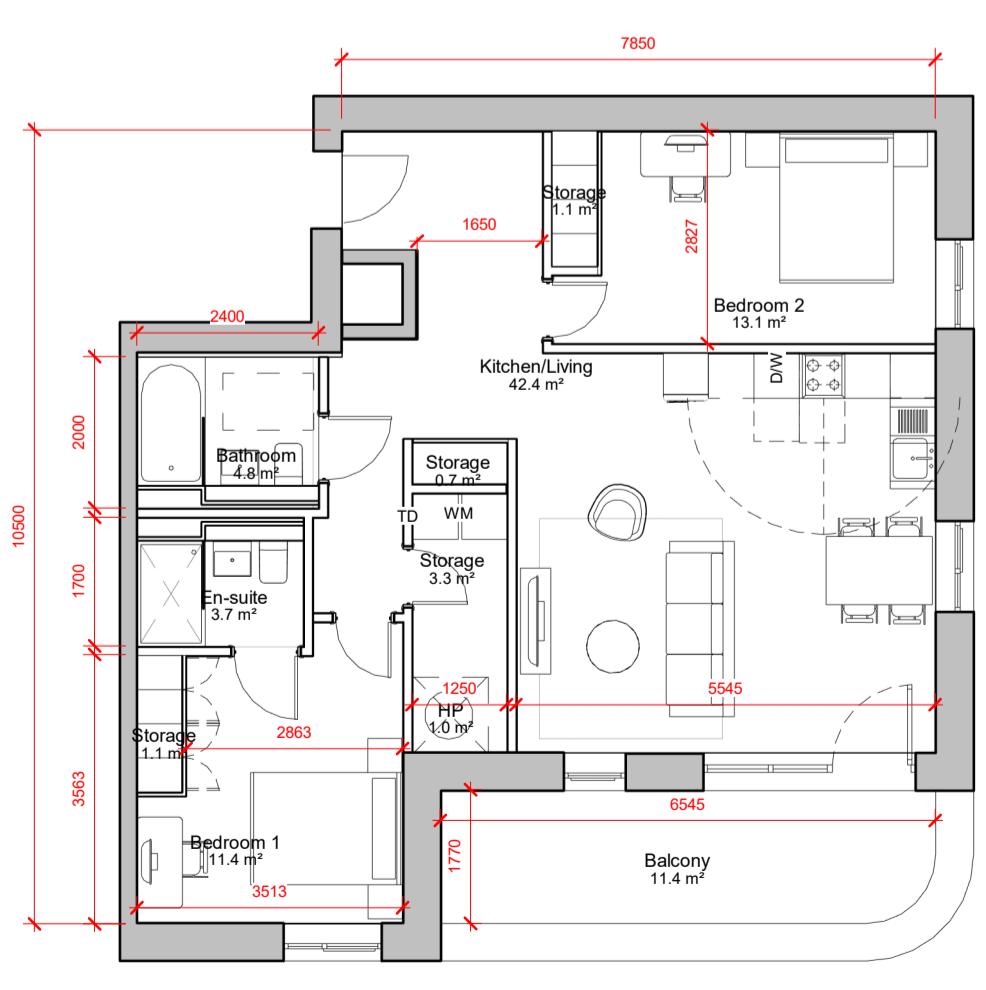

2 Bed - TYPE U - Room Schedule

Name	Area
Balcony	11.4 m <sup>2</sup>
Bathroom	4.8 m <sup>2</sup>
Bedroom 1	11.4 m <sup>2</sup>
Bedroom 2	13.1 m <sup>2</sup>
En-suite	3.7 m <sup>2</sup>
HP	1.0 m <sup>2</sup>
Kitchen/Living	42.4 m <sup>2</sup>
Storage	6.1 m <sup>2</sup>

2 Bed Apt - TYPE U- Internal Area

Area	86.7 m <sup>2</sup>
------	---------------------

3 2 BED TYPE U  
1 : 100

REV	DATE	DESCRIPTION	CKH	DRN
P1	18/06/2021	ISSUED FOR PLANNING		RC

STATUS CODE DESCRIPTION  
**ISSUED FOR PLANNING APPROVAL**

CLIENT  
**THE SHORELINE PARTNERSHIP**

PROJECT  
**PROJECT SHORELINE BALDOYLE GA03**

DRAWING  
**2 BED APARTMENTS**

PROJECT NUMBER  
950659

DATE  
05/28/21

SCALE@ A1:  
1 : 100

DRAWN/CHECKED:  
Author/ Checker

STATUS CODE: A1  
DRAWING NUMBER: 950659-P-1908  
REVISION: P1

**Henry J Lyons**

Architecture + Interiors  
henrylyons.com

+353 1 888 3333  
info@henrylyons.com

51-54 Pearse Street  
Dublin D02 KA66