


3 Bed - TYPE I - Room Schedule

Name	Area
Balcony	10.5 m ²
Bathroom	4.8 m ²
Bedroom 1	15.3 m ²
Bedroom 2	13.3 m ²
Bedroom 3	12.3 m ²
En Suite	3.7 m ²
Hallway	9.8 m ²
HP	1.1 m ²
Kitchen/Living	34.5 m ²
Storage	9.7 m ²

3 Bed Apt- TYPE I- Internal Area

Area	110.2 m ²
------	----------------------

1 3 BED TYPE I
1 : 100

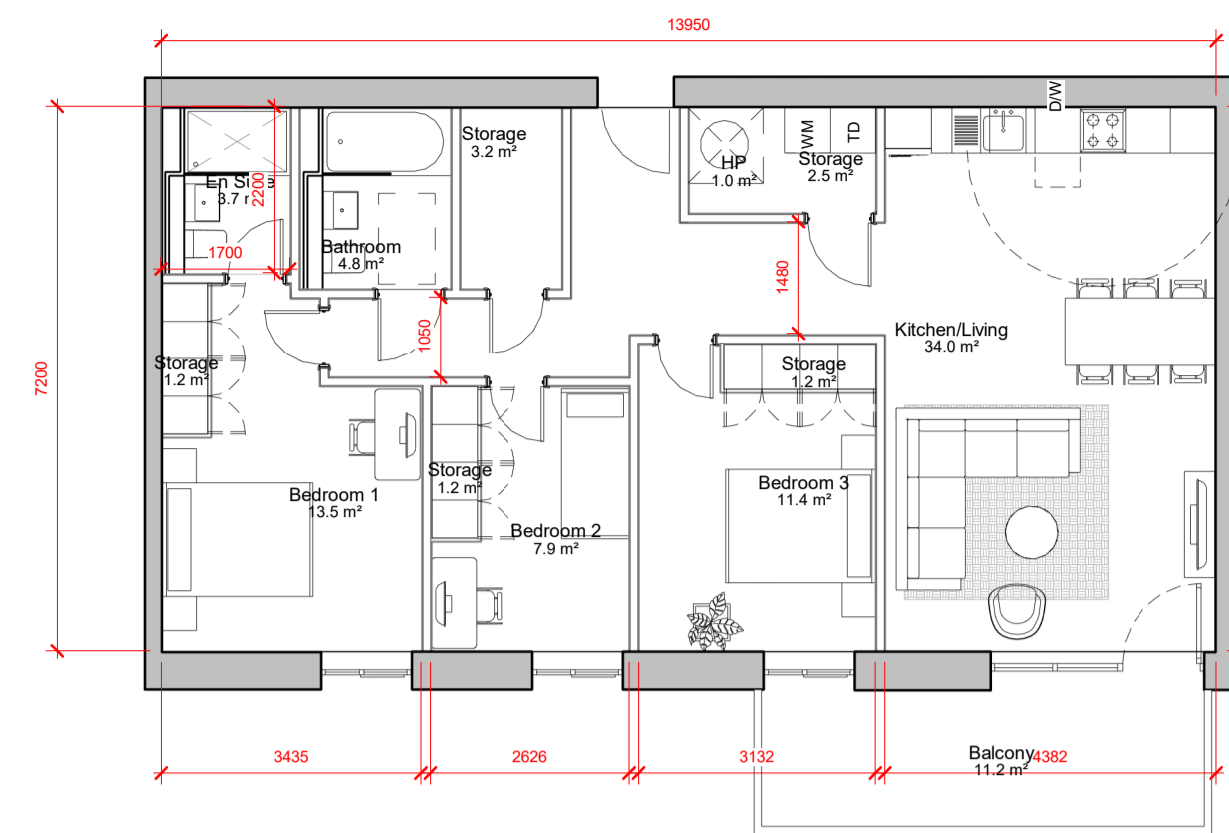


3 Bed - TYPE J - Room Schedule

Name	Area
Balcony	11.2 m ²
Bathroom	4.8 m ²
Bedroom 1	13.5 m ²
Bedroom 2	7.9 m ²
Bedroom 3	11.4 m ²
En Suite	3.7 m ²
HP	1.0 m ²
Kitchen/Living	34.0 m ²
Storage	9.3 m ²

3 Bed Apt- TYPE J- Internal Area

Area	100.4 m ²
------	----------------------

2 3 BED TYPE J
1 : 100

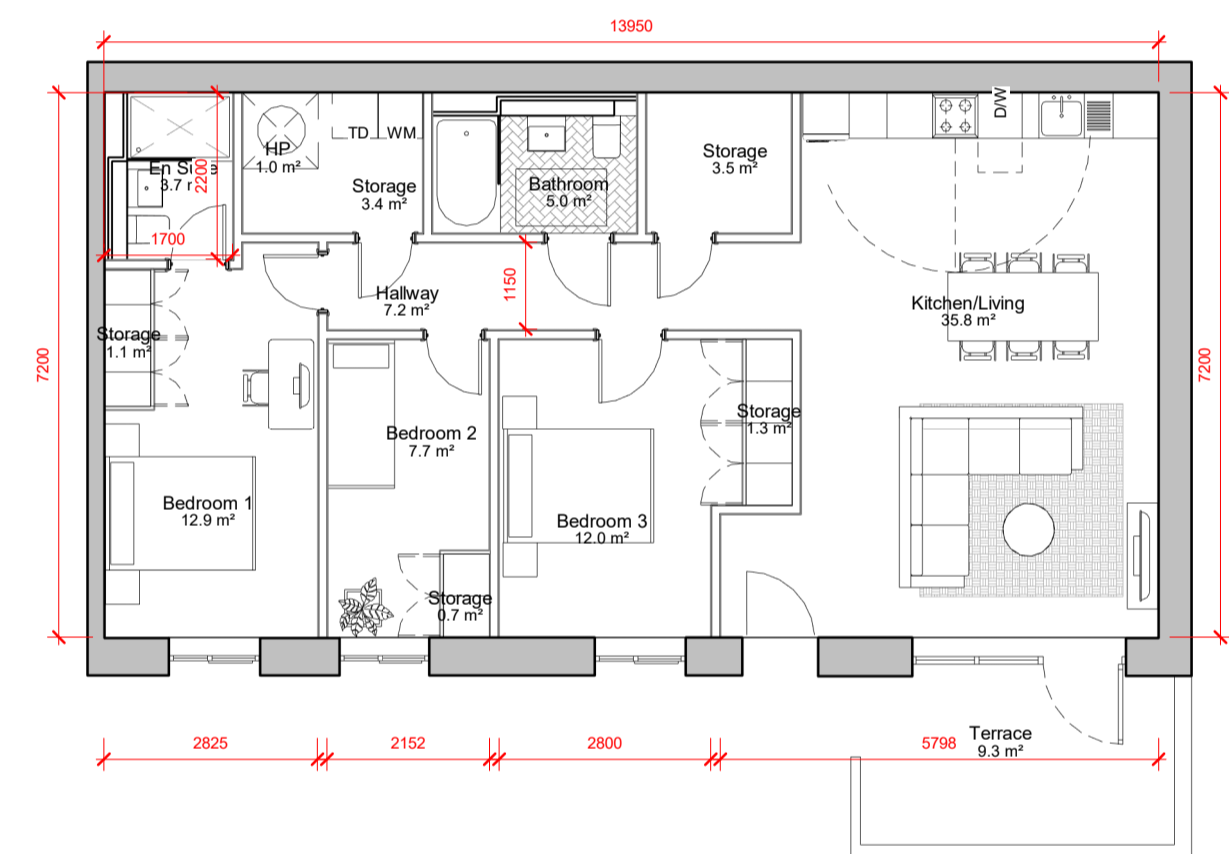


3 Bed - TYPE K - Room Schedule

Name	Area
Bathroom	5.0 m ²
Bedroom 1	12.9 m ²
Bedroom 2	7.7 m ²
Bedroom 3	12.0 m ²
En Suite	3.7 m ²
Hallway	7.2 m ²
HP	1.0 m ²
Kitchen/Living	35.8 m ²
Storage	10.1 m ²
Terrace	9.3 m ²

3 Bed Apt- TYPE K- Internal Area

Area	100.4 m ²
------	----------------------

3 3 BED TYPE K
1 : 100

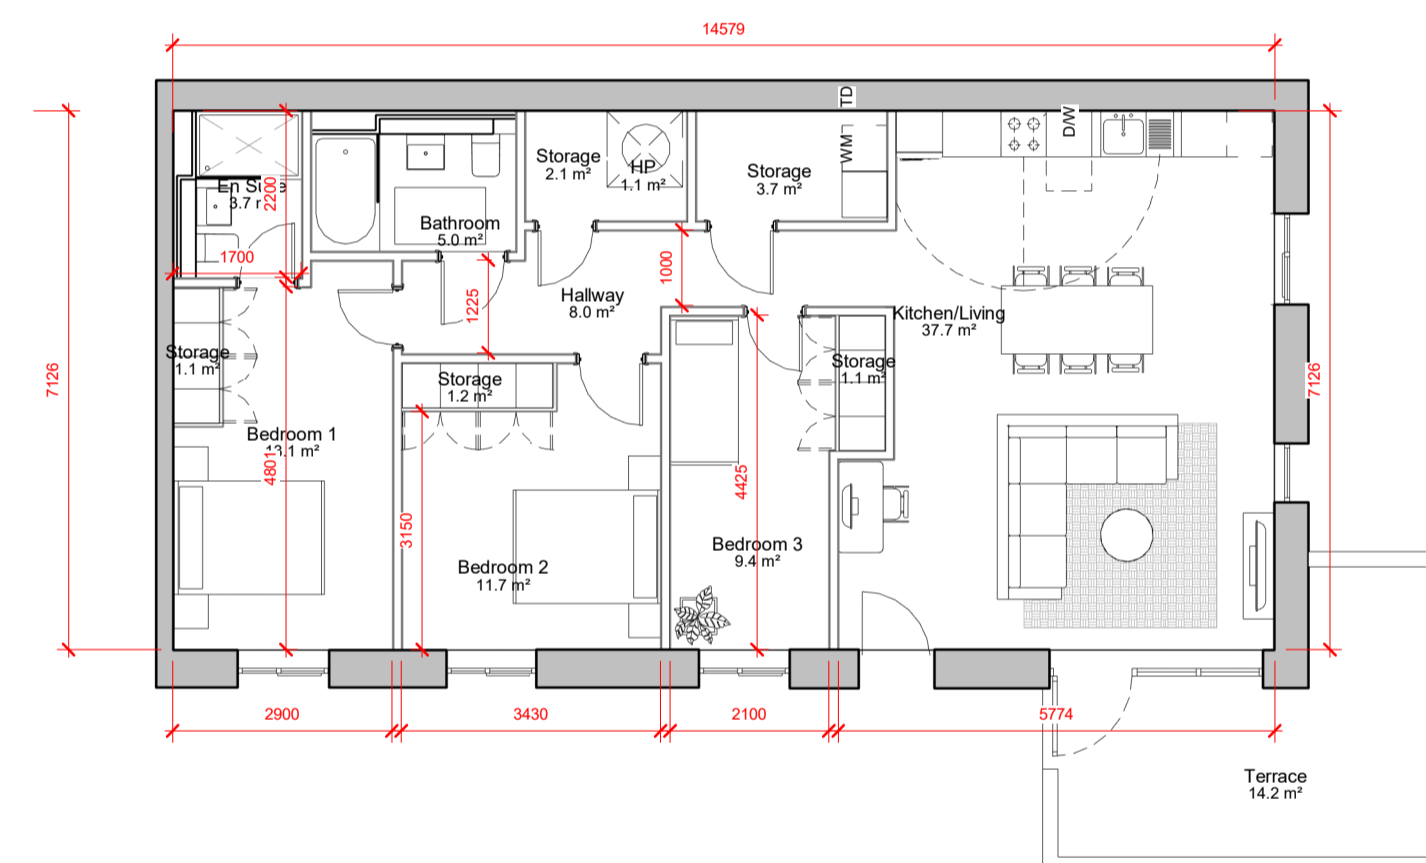


3 Bed - TYPE K2 - Room Schedule

Name	Area
Bathroom	5.0 m ²
Bedroom 1	13.1 m ²
Bedroom 2	11.7 m ²
Bedroom 3	9.4 m ²
En Suite	3.7 m ²
Hallway	8.0 m ²
HP	1.1 m ²
Kitchen/Living	37.7 m ²
Storage	9.1 m ²
Terrace	14.2 m ²

3 Bed Apt- TYPE K2- Internal Area

Area	103.9 m ²
------	----------------------

5 3 BED TYPE K2
1 : 100

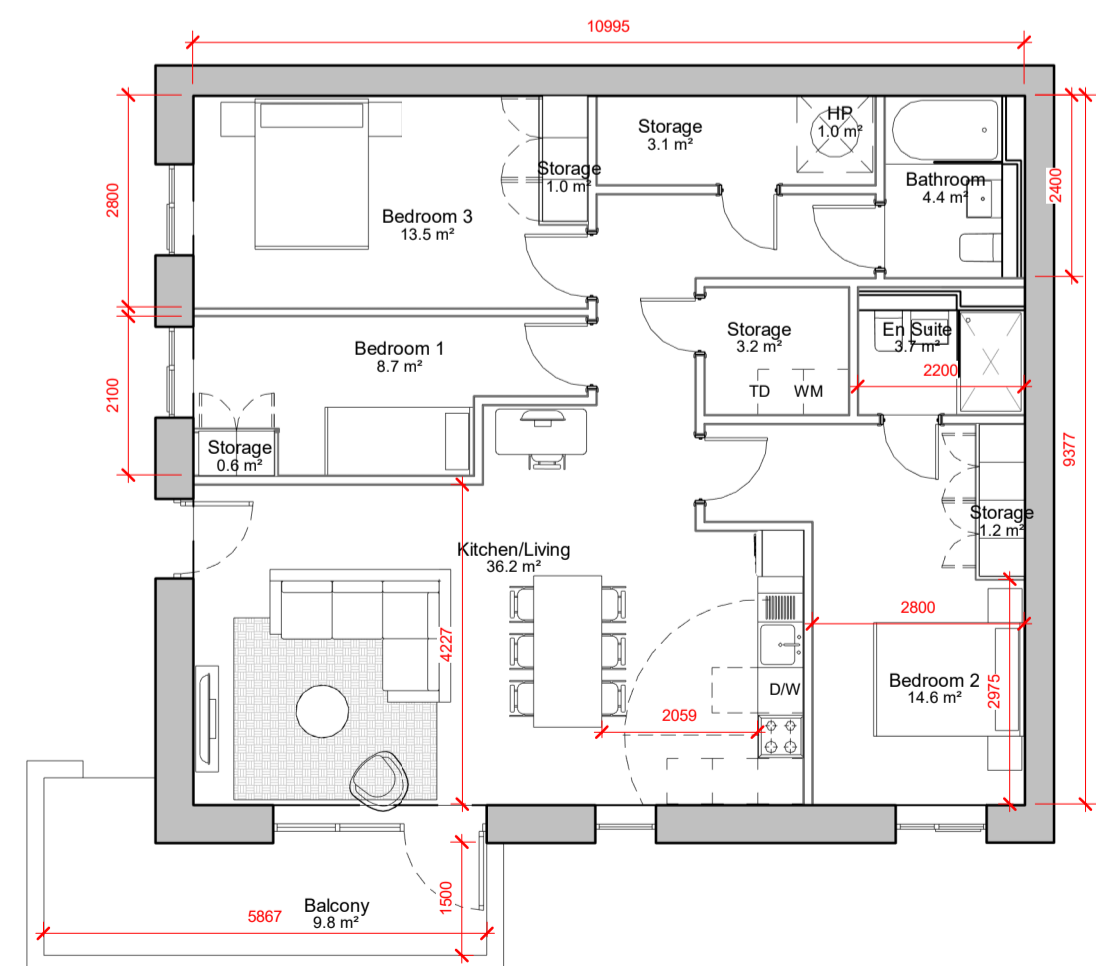

3 Bed - TYPE L - Room Schedule

Name	Area
Balcony	9.8 m ²
Bathroom	4.4 m ²
Bedroom 1	8.7 m ²
Bedroom 2	14.6 m ²
Bedroom 3	13.5 m ²
En Suite	3.7 m ²
HP	1.0 m ²
Kitchen/Living	36.2 m ²
Storage	9.1 m ²

3 Bed Apt- TYPE L- Internal Area

Area	103.0 m ²
------	----------------------

4 3 BED TYPE L
1 : 100

P1	18/06/2021	ISSUED FOR PLANNING	RC
REV	DATE	DESCRIPTION	CKH DRN

STATUS CODE DESCRIPTION
ISSUED FOR PLANNING APPROVAL

CLIENT
THE SHORELINE PARTNERSHIP

PROJECT
PROJECT SHORELINE BALDOYLE GA03

DRAWING
3 BED APARTMENTS

PROJECT NUMBER
950659

DATE
05/31/21

SCALE@ A1:
1 : 100

DRAWN/CHECKED:
Author/ Checker

STATUS CODE: DRAWING NUMBER
A1 950659-P-1913

REVISION
P1

Henry J Lyons

Architecture + Interiors
henryjlyons.com

+353 1 888 3333
info@henryjlyons.com

51-54 Pearse Street
Dublin D02 KA66