


ALL DIMENSIONS TO BE CHECKED ON SITE  
NO DIMENSIONS TO BE SCALED FROM THIS DRAWING  
DRAWING IS TO BE READ IN CONJUNCTION WITH RELEVANT CONSULTANTS DRAWINGS



1 Block E1/2 EAST COURTYARD ELEVATION  
1:200



2 Block E1/2 SOUTH COURTYARD ELEVATION  
1:200

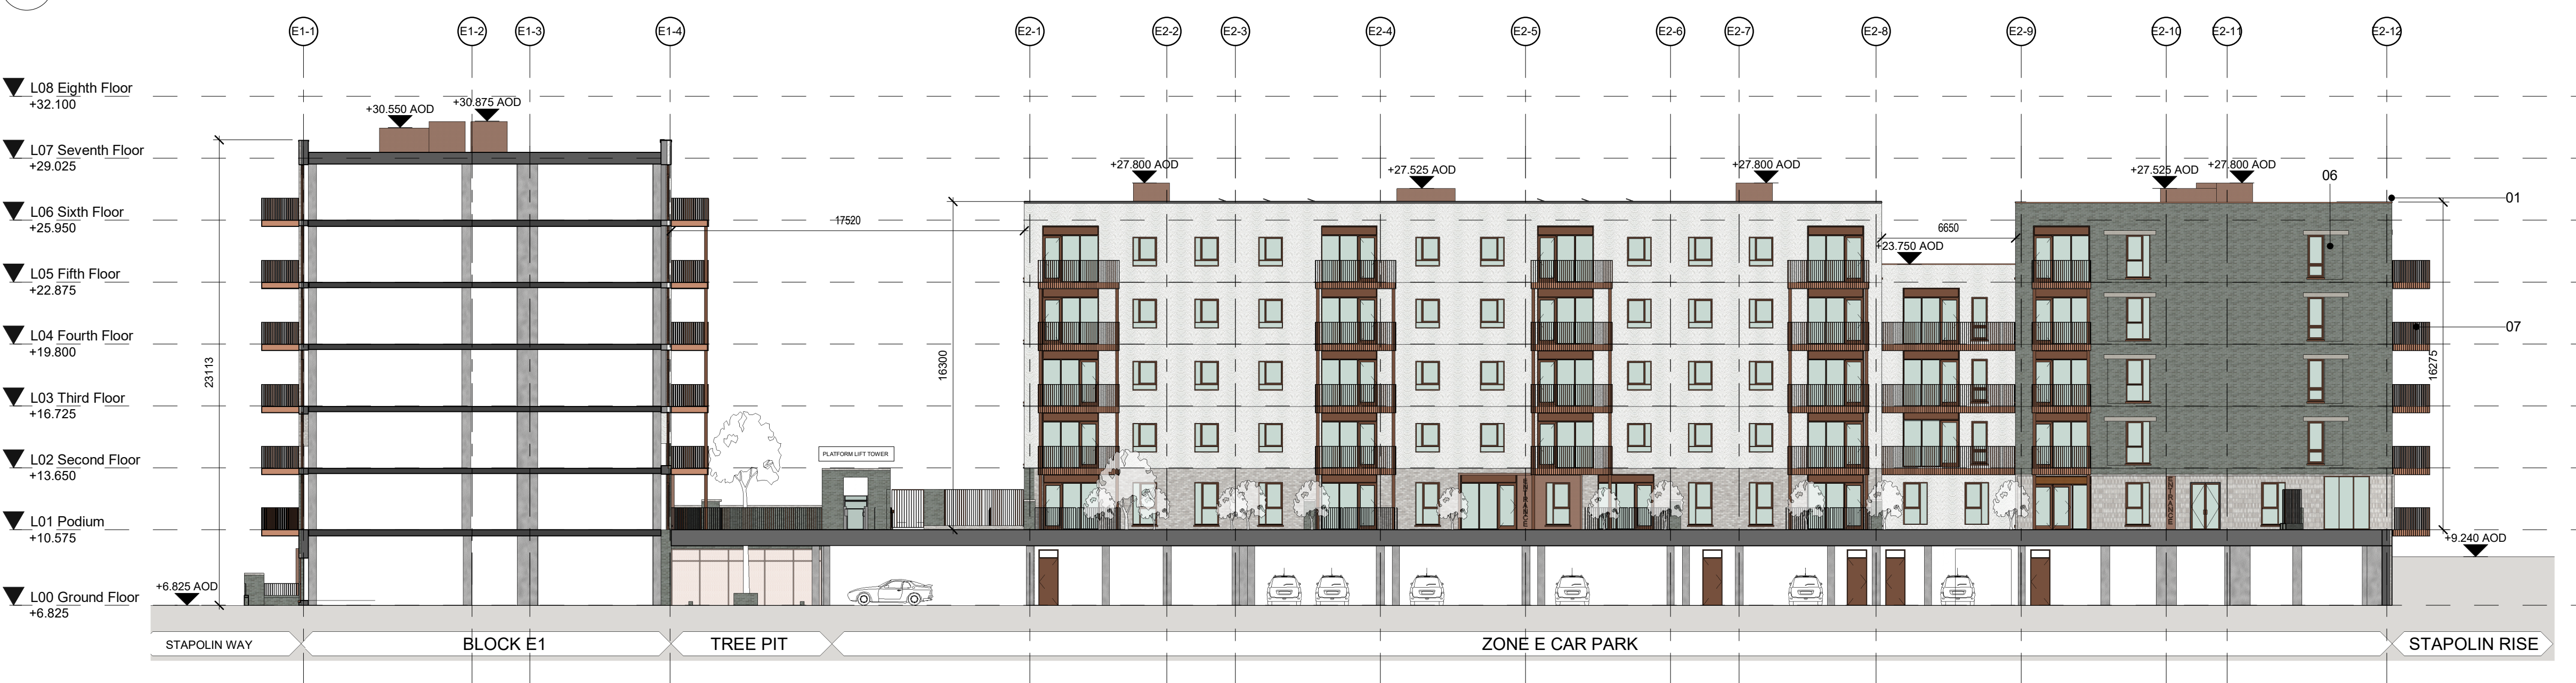

3 Block E1/2 WEST COURTYARD ELEVATION  
1:200

Material Key	
Key Value	Keynote Text
01	PPC PARAPET CAPPING COLOUR TBC
02	LIGHT GREY FACING BRICK
03	BALCONY DOOR SYSTEM WITH INTEGRATED VENTILATION PANEL
04	PRECAST CONCRETE LINTEL
05	COMPOSITE WINDOW SYSTEM
06	BRICK FEATURE WALL
07	PPC METAL FLAT BAR BALUSTRADE
08	PPC METAL BALCONY POSTS
09	BRICK FEATURE PANEL
10	DARK GREY FACING BRICK
11	SELF SUPPORTING METAL BALCONY SYSTEM. TO SELECT FINISH. DETAIL TBC
12	WET DASH RENDER - COLOUR TBC
13	PROJECTING BRICK SOLDIER COURSE
14	METAL VENTILATION SCREEN. COLOUR TBC
18	PPC METAL FLAT BAR ACCESS GATE
19	METAL PERGOLA TO ROOF. COLOUR TO MATCH BALCONIES

REV	DATE	DESCRIPTION	CKH	DRN
P1	18/06/21	ISSUED FOR PLANNING	RD	RC

STATUS CODE DESCRIPTION  
**ISSUED FOR PLANNING APPROVAL**

CLIENT  
**THE SHORELINE PARTNERSHIP**

PROJECT  
**PROJECT SHORELINE BALDOYLE GA03**

DRAWING  
**BLOCK E1/2 PROPOSED COURTYARD ELEVATIONS**

PROJECT NUMBER	DATE	STATUS CODE	DRAWING NUMBER	REVISION
950659	18/06/2021	A1	950659-P-E1/2-2004	P01

**Henry J Lyons**  
Architecture + Interiors  
henryjlyons.com

+353 1 888 3333  
info@henryjlyons.com

51-54 Pearse Street  
Dublin D02 KA66