




1 BLOCK E1/2 - SECTION/ELEVATION FACING NORTH
1:200

| Material Key | |
|--------------|--|
| Key Value | Keynote Text |
| 01 | PPC PARAPET CAPPING COLOUR TBC |
| 02 | LIGHT GREY FACING BRICK |
| 03 | BALCONY DOOR SYSTEM WITH INTEGRATED VENTILATION PANEL |
| 04 | PRECAST CONCRETE LINTEL |
| 05 | COMPOSITE WINDOW SYSTEM |
| 07 | PPC METAL FLAT BAR BALUSTRADE |
| 08 | PPC METAL BALCONY POSTS |
| 10 | DARK GREY FACING BRICK |
| 11 | SELF SUPPORTING METAL BALCONY SYSTEM. TO SELECT FINISH. DETAIL TBC |
| 12 | WET DASH RENDER - COLOUR TBC |
| 14 | METAL VENTILATION SCREEN. COLOUR TBC |
| 16 | WET DASH RENDER - COLOUR TBC |
| 18 | PPC METAL FLAT BAR ACCESS GATE |
| 19 | METAL PERGOLA TO ROOF. COLOUR TO MATCH BALCONIES |

ALL DIMENSIONS TO BE CHECKED ON SITE
NO DIMENSIONS TO BE SCALED FROM THIS DRAWING
DRAWING IS TO BE READ IN CONJUNCTION WITH RELEVANT CONSULTANTS DRAWINGS

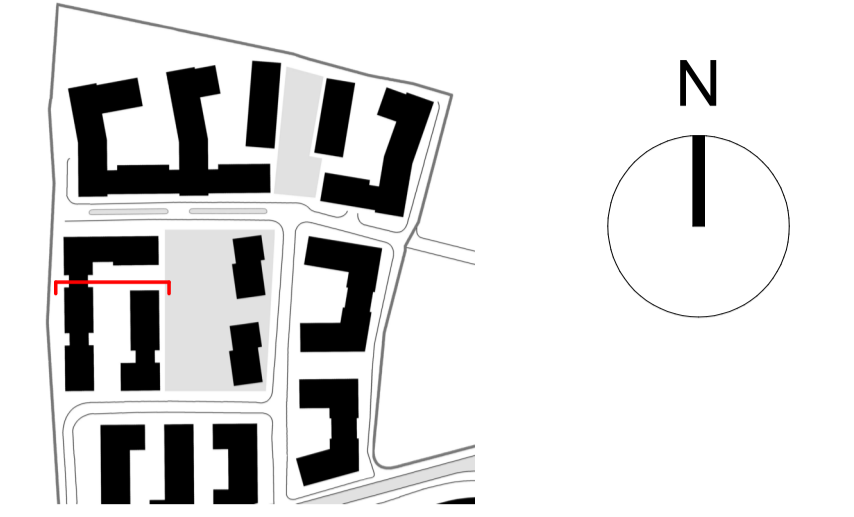

| REV | DATE | DESCRIPTION | RD | RC |
|-----|------------|---------------------|-----|-----|
| P01 | 18/06/2021 | ISSUED FOR PLANNING | RD | RC |
| CKH | | | CKH | DRN |

STATUS CODE DESCRIPTION
ISSUED FOR PLANNING APPROVAL

CLIENT
THE SHORELINE PARTNERSHIP

PROJECT
PROJECT SHORELINE BALDOYLE GA03

DRAWING
BLOCK E1/2 PROPOSED SECTIONS/ELEVATIONS

PROJECT NUMBER: 950659 DATE: 07/30/21

SCALE@ A1: 1:200 DRAWN/CHECKED: Author/Checker

STATUS CODE: A1 DRAWING NUMBER: 950659-P-E1/2 3002 REVISION: P01

Henry J Lyons

Architecture + Interiors henrylyons.com +353 1 888 3333 info@henrylyons.com 51-54 Pearse Street Dublin D02 KA66