


ALL DIMENSIONS TO BE CHECKED ON SITE  
 NO DIMENSIONS TO BE SCALED FROM THIS DRAWING  
 DRAWING IS TO BE READ IN CONJUNCTION WITH RELEVANT CONSULTANTS DRAWINGS

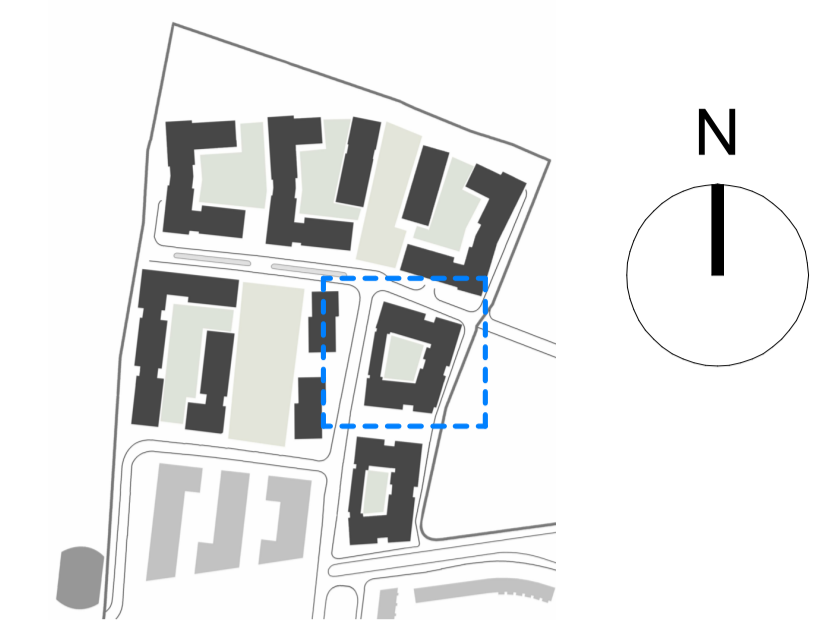

**NOTE**  
 Refer to landscape Architect's information for landscape details  
 Refer to civil engineer's drawings for all drainage information

**GENERAL ARRANGEMENT LEGEND**

- SITE BOUNDARY
- ADJOINING LANDS UNDER OWNERSHIP OF THE APPLICANT
- 1 Ref ▲ ELEVATION CALLOUT
- |         |        |
|---------|--------|
| UNIT NO | Rm 101 |
| TYPE    | 2d A2  |

 ROOM TAG
- SPOT ELEVATION ABOVE DATUM
- ▲ PROPOSED BUILDING ENTRANCE POINT
- ▼ PROPOSED UNIT ENTRANCE POINT
- FALL PREVENTION CABLE SYSTEM
- ⊕ COMBINED ABSEIL / FALL PREVENTION CABLE POST

REV	DATE	DESCRIPTION	CKH	DRN

STATUS CODE DESCRIPTION  
**ISSUED FOR PLANNING APPROVAL**

CLIENT  
**THE SHORELINE PARTNERSHIP**

PROJECT  
**PROJECT SHORELINE BALDOYLE GA03**

DRAWING  
**BLOCK F2  
 PROPOSED ROOF PLAN  
 GENERAL ARRANGEMENT**

PROJECT NUMBER: 950659      DATE: 18/06/2021

SCALE@ A1: As indicated      DRAWN/CHECKED: LQ/ RD

STATUS CODE: A1      DRAWING NUMBER: 950659-P-F2-1006      REVISION: P01

**Henry J Lyons**

Architecture + Interiors      +353 1 888 3333      51-54 Pearse Street  
 henryjlyons.com      info@henryjlyons.com      Dublin D02 KA66



**L06 - ROOF PLAN**  
 1: 200

0 4 8 12 16 20m