


**NOTE**  
 Refer to landscape Architect's information for landscape details  
 Refer to civil engineer's drawings for all drainage information

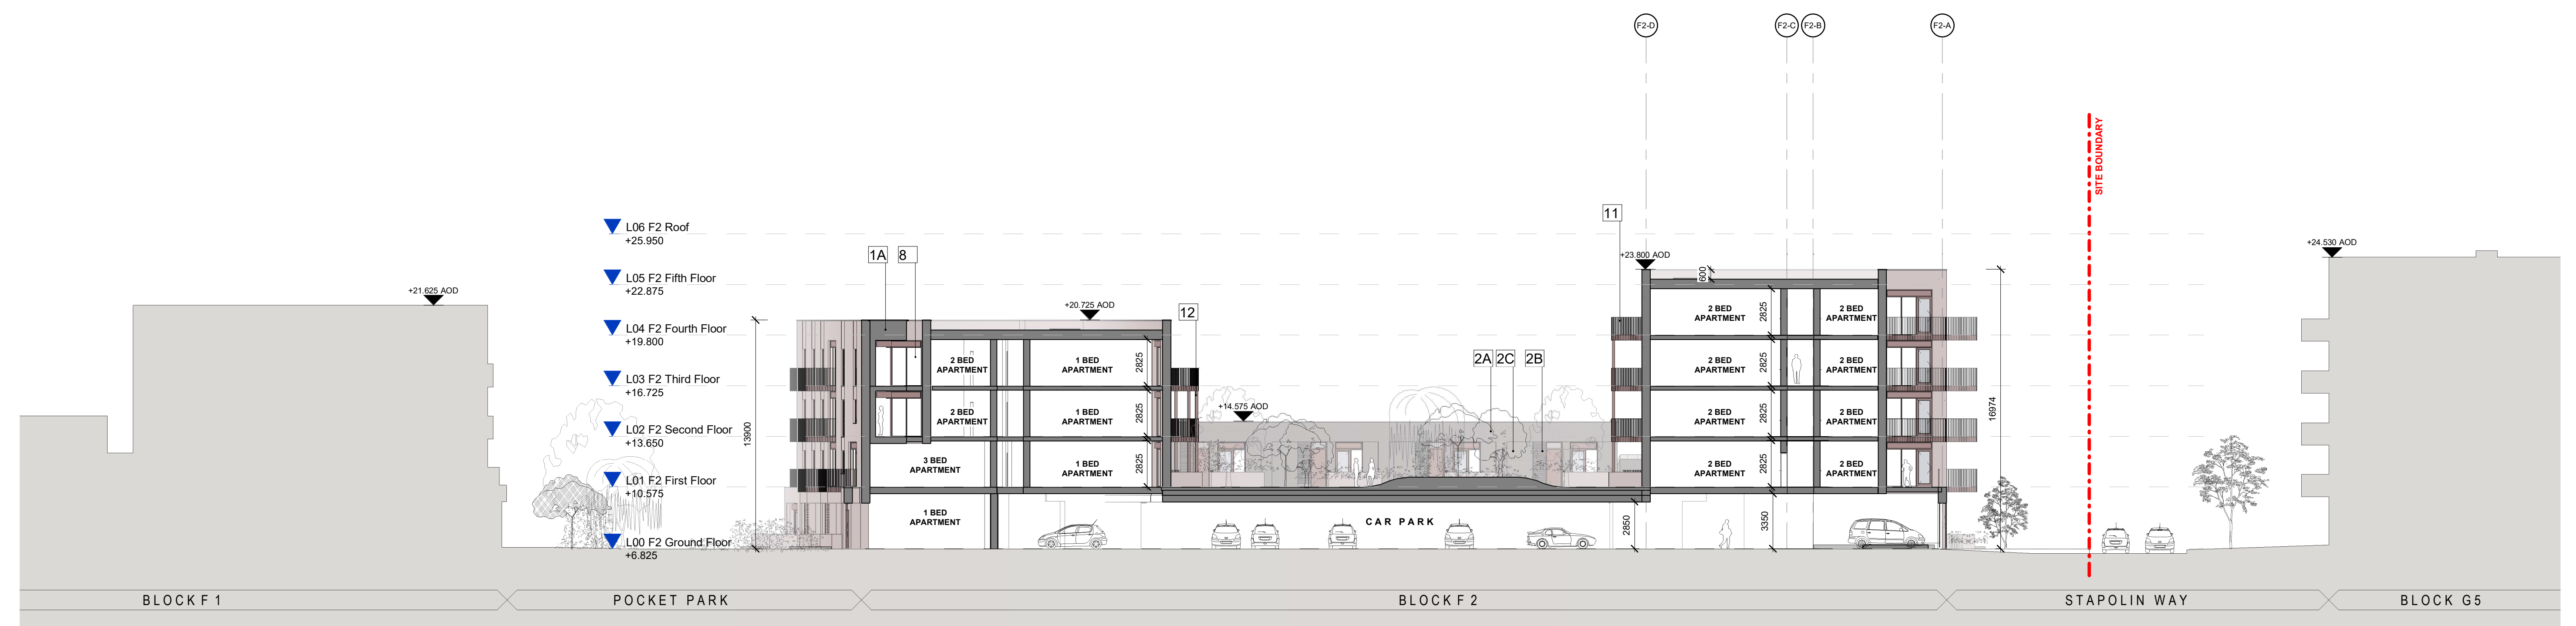

KEYNOTE LEGEND	
KEY VALUE	DESCRIPTION
1A	SELECTED BRICK - PINK
1B	SELECTED BRICK - PINK - PUSH AND PULL FEATURE
1C	SELECTED BRICK - PINK - 20mm RECESS
2A	SELECTED BRICK - GREY
2B	SELECTED BRICK - GREY - PUSH AND PULL FEATURE
2C	SELECTED BRICK - GREY - 20mm RECESS
3	BRICK WALL & PLANTER/BENCH
4	PEBBLEDASH RENDER
5	THROUGH-COLOUR RENDER
6	FRAMED WINDOW, TO SELECTED FINISH
7	FRAMED GLASS DOOR, TO SELECTED FINISH
8	FRAMED GLASS DOOR/WINDOW, TO SELECTED FINISH WITH LOUIRE PANEL
9	SOLID ENTRANCE DOOR IN SELECTED FINISH
10	METAL DOOR
11	STEEL BALUSTRADE, PPC TO SELECTED RAL
12	METAL BALCONY POSTS, PPC TO MATCH BALUSTRADES
13	METAL VENTILATION PANEL/GRATING/GATE, PPC TO SELECTED RAL

REV	DATE	DESCRIPTION	CKH	LQ	DRN
P01	18/06/2021	ISSUED FOR PLANNING		RD	LQ

STATUS CODE DESCRIPTION  
**ISSUED FOR PLANNING APPROVAL**

CLIENT  
**THE SHORELINE PARTNERSHIP**

PROJECT  
**PROJECT SHORELINE BALDOYLE GA03**

DRAWING  
**BLOCK F2  
 PROPOSED SECTIONS**

PROJECT NUMBER: 950659 DATE: 18/06/2021

SCALE@ A1: As indicated DRAWN/CHECKED: LQ/ RD

STATUS CODE:	DRAWING NUMBER	REVISION
A1	950659-P-F2-3001	P01

**Henry J Lyons**

Architecture + Interiors  
 henrylyons.com +353 1 888 3333 info@henrylyons.com 51-54 Pearse Street Dublin D02 KA66

