




ALL DIMENSIONS TO BE CHECKED ON SITE
 NO DIMENSIONS TO BE SCALED FROM THIS DRAWING
 DRAWING IS TO BE READ IN CONJUNCTION WITH RELEVANT CONSULTANTS DRAWINGS

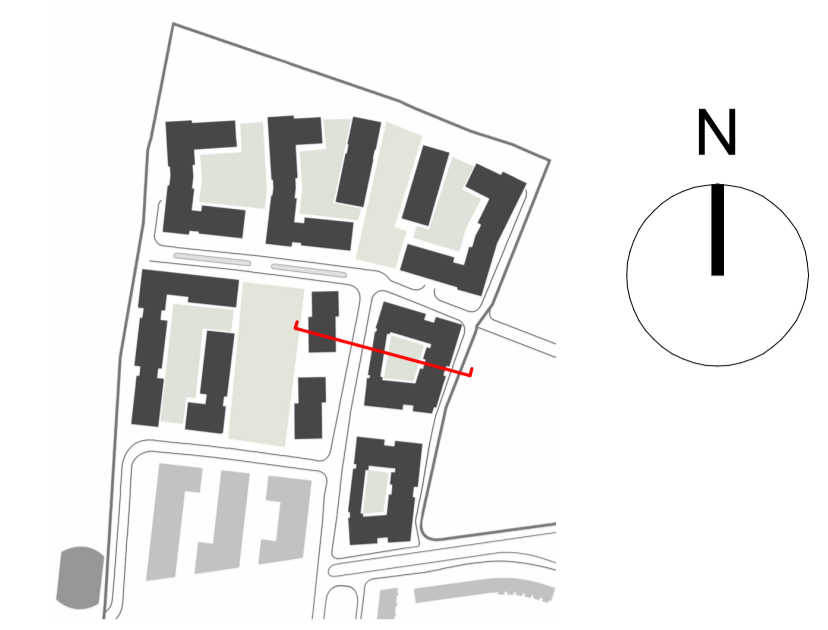

NOTE

Refer to landscape Architect's information for landscape details
 Refer to civil engineer's drawings for all drainage information

KEYNOTE LEGEND	
KEY VALUE	DESCRIPTION
1A	SELECTED BRICK - PINK
1B	SELECTED BRICK - PINK - PUSH AND PULL FEATURE
1C	SELECTED BRICK - PINK - 20mm RECESS
2A	SELECTED BRICK - GREY
2B	SELECTED BRICK - GREY - PUSH AND PULL FEATURE
2C	SELECTED BRICK - GREY - 20mm RECESS
3	BRICK WALL & PLANTER/BENCH
4	PEBBLEDASH RENDER
5	THROUGH-COLOUR RENDER
6	FRAMED WINDOW, TO SELECTED FINISH
7	FRAMED GLASS DOOR, TO SELECTED FINISH
8	FRAMED GLASS DOORS/WINDOW, TO SELECTED FINISH WITH LOUVRE PANEL
9	SOLID ENTRANCE DOOR IN SELECTED FINISH
10	METAL DOOR
11	STEEL BALUSTRADE, PPC TO SELECTED RAL
12	METAL BALCONY POSTS, PPC TO MATCH BALUSTRADES
13	METAL VENTILATION PANEL/GRATING/GATE, PPC TO SELECTED RAL

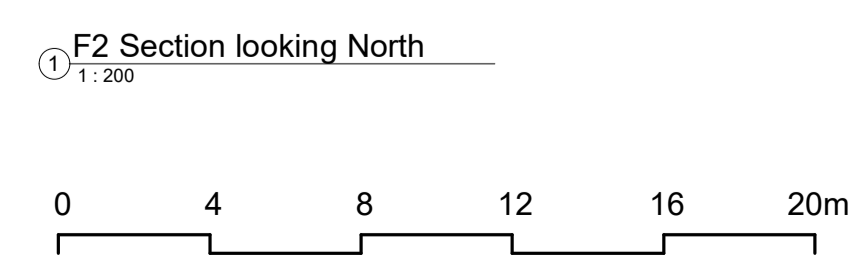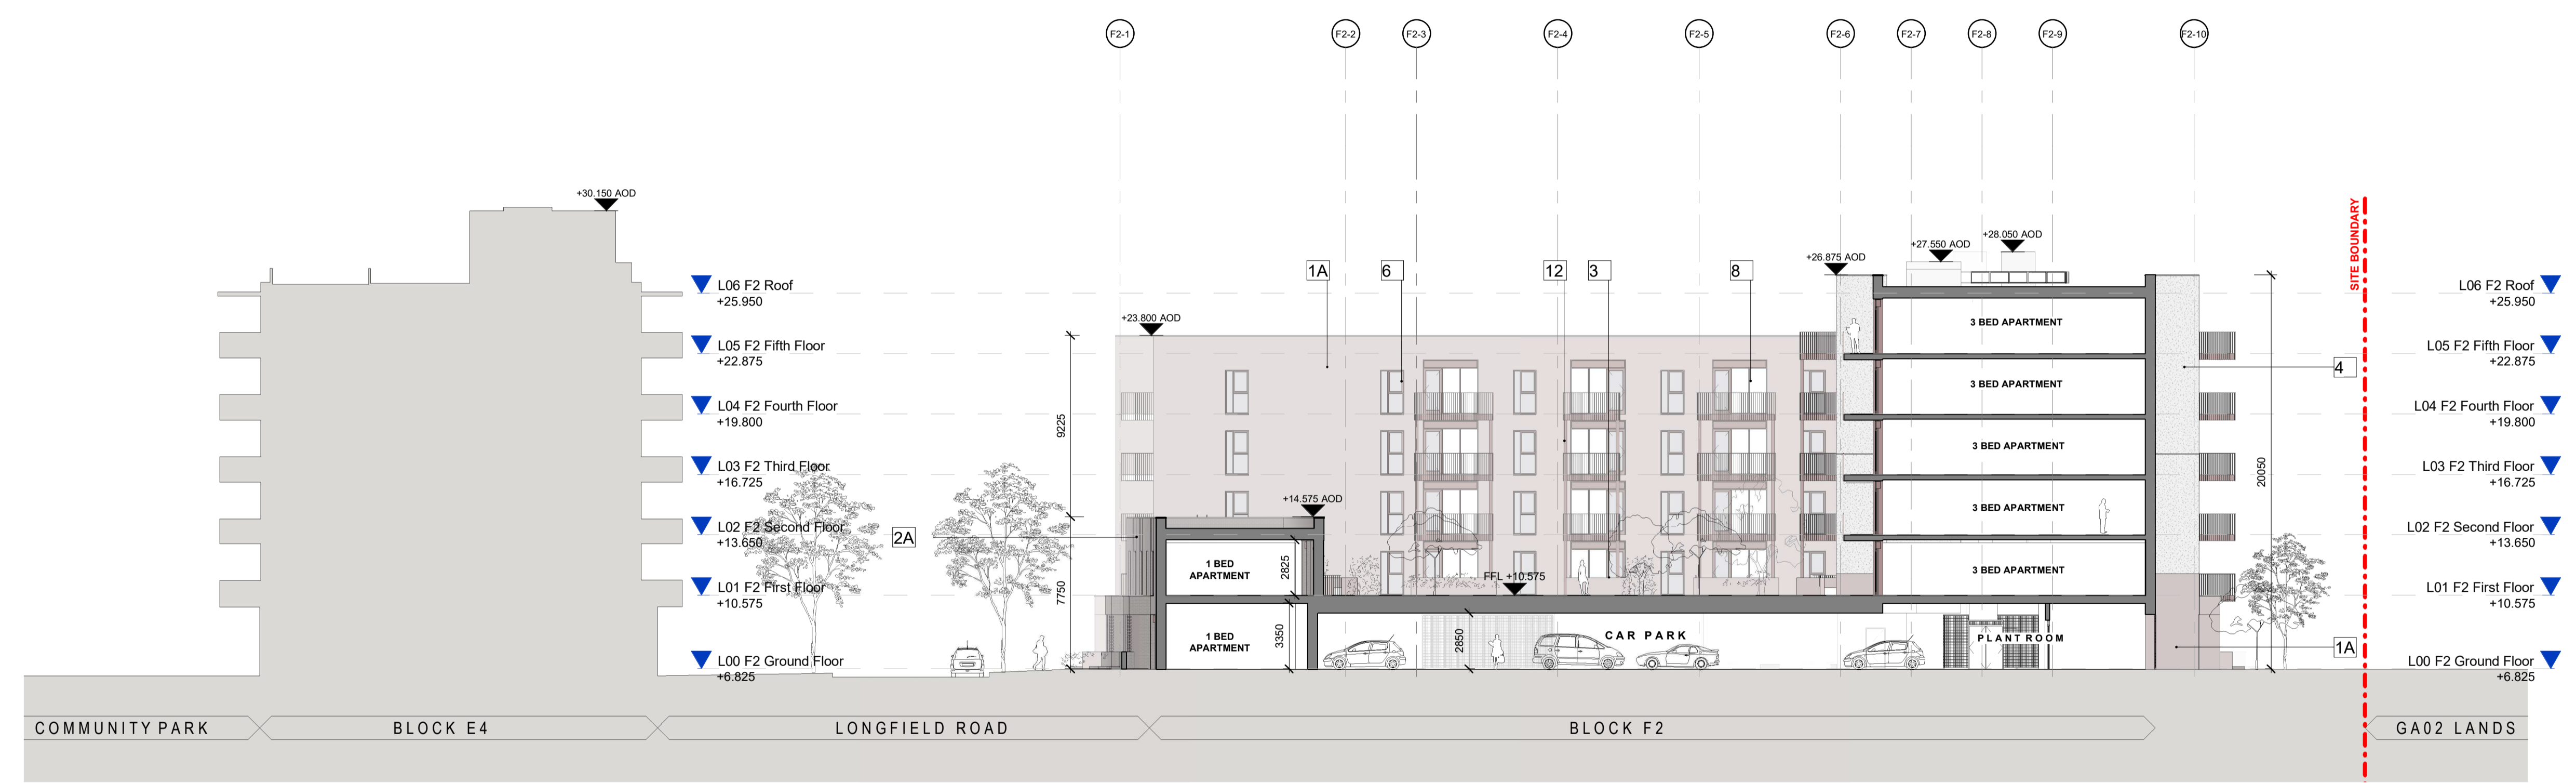

REV	DATE	DESCRIPTION	RD	LQ
P01	18/06/2021	ISSUED FOR PLANNING	RD	LQ
			CKH	DRN

STATUS CODE DESCRIPTION
ISSUED FOR PLANNING APPROVAL

CLIENT
THE SHORELINE PARTNERSHIP

PROJECT
PROJECT SHORELINE BALDOYLE GA03

DRAWING
**BLOCK F2
 PROPOSED SECTIONS**

PROJECT NUMBER	DATE	
950659	18/06/2021	
SCALE@ A1:	DRAWN/CHECKED:	
As indicated	Author/ Checker	
STATUS CODE:	DRAWING NUMBER	REVISION
A1	950659-P-F2-3002	P01

Henry J Lyons
 Architecture + Interiors
 henrylyons.com +353 1 888 3333 info@henrylyons.com 51-54 Pearse Street Dublin D02 KA66