


Material Key	
KEY	DESCRIPTION
01	PPC PARAPET CAPPING COLOUR TBC
02	WET DASH RENDER
03	BALCONY DOOR SYSTEM WITH INTEGRATED VENTILATION PANEL
04	COLOURED RENDER SYSTEM
05	COMPOSITE FRAMED WINDOW SYSTEM
06	SOLDER COURSE SPANDREL BRICK PANEL
07	PPC METAL FLAT BAR BALUSTRADE. RAL TBC
08	SMOOTH RENDER SURROUND
09	DARK GREY/BROWN FACING BRICK
10	SELF SUPPORTING METAL BALCONY SYSTEM TO SELECTED FINISH
11	PPC METAL BALCONY POSTS TO SELECTED FINISH
12	EXPRESSED BRICK SURROUND DETAIL
13	PPC EXPANDED METAL MESH PANEL TO BIKE STORE/CAR PARK, RAL TBC
14	PPC METAL EXPRESSED WINDOW SURROUND/CLADDING RAL TBC
16	GLAZED CURTAIN WALL SYSTEM
18	LIGHT PINK FACING BRICK
21	METAL BROWN WALL CLADDING
22	RENDER FINISH - COLOUR TBC
24	

1 Elevation North  
 1 : 200

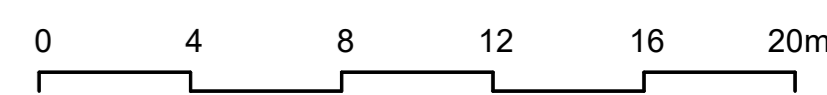

2 Elevation - South  
 1 : 200



REV	DATE	DESCRIPTION	RD	RC
P01	18/06/2021	ISSUED FOR PLANNING	RD	RC
			CHK	DRN

STATUS CODE DESCRIPTION  
 ISSUED FOR PLANNING APPROVAL

CLIENT  
 THE SHORELINE PARTNERSHIP

PROJECT  
 PROJECT SHORELINE BALDOYLE GA03

DRAWING  
 PROPOSED  
 NORTH AND SOUTH ELEVATION  
 BLOCK G1 G2 G3

PROJECT NUMBER DATE  
 60669 09/26/18

SCALE @ A0 DRAWN/CHECKED  
 1 : 200 Author/Checker

STATUS CODE DRAWING NUMBER REVISION  
 950659-P-GW-2001 P01

**Henry J Lyons**

Architecture + Interiors  
 henryjlyons.com +353 1 888 3333  
 Dublin D02 X466 51-54 Parnass Street  
 Dublin D02 X466