


- L09 Ninth Floor ▼ +34.575
- L08 Eighth Floor ▼ +31.600
- L07 Seventh Floor ▼ +28.425
- L06 Sixth Floor ▼ +25.350
- L05 Fifth Floor ▼ +22.275
- L04 Fourth Floor ▼ +19.200
- L03 Third Floor ▼ +16.125
- L02 Second Floor ▼ +13.050
- L01 First floor ▼ +9.975
- L-01 Basement ▼ +3.150

Material Key	
KEY	DESCRIPTION
01	PPC PARAPET CAPPING COLOUR TBC
02	WET DASH RENDER
03	BALCONY DOOR SYSTEM WITH INTEGRATED VENTILATION PANEL
04	COLOURED RENDER SYSTEM
05	COMPOSITE FRAMED WINDOW SYSTEM
06	SOLDER COURSE SPANDREL BRICK PANEL
07	PPC METAL FLAT BAR BALUSTRADE. RAL TBC
08	SMOOTH RENDER SURROUND
09	DARK GREY/BROWN FACING BRICK
10	SELF SUPPORTING METAL BALCONY SYSTEM TO SELECTED FINISH
11	PPC METAL BALCONY POSTS TO SELECTED FINISH
12	EXPRESSED BRICK SURROUND DETAIL
13	PPC EXPANDED METAL MESH PANEL TO BIKE STORE/CAR PARK. RAL TBC
14	PPC METAL EXPRESSED WINDOW SURROUND/CLADDING RAL TBC
16	GLAZED CURTAIN WALL SYSTEM
18	LIGHT PINK FACING BRICK
21	METAL BROWN WALL CLADDING
22	RENDER FINISH - COLOUR TBC

1 Section CC
1 : 200

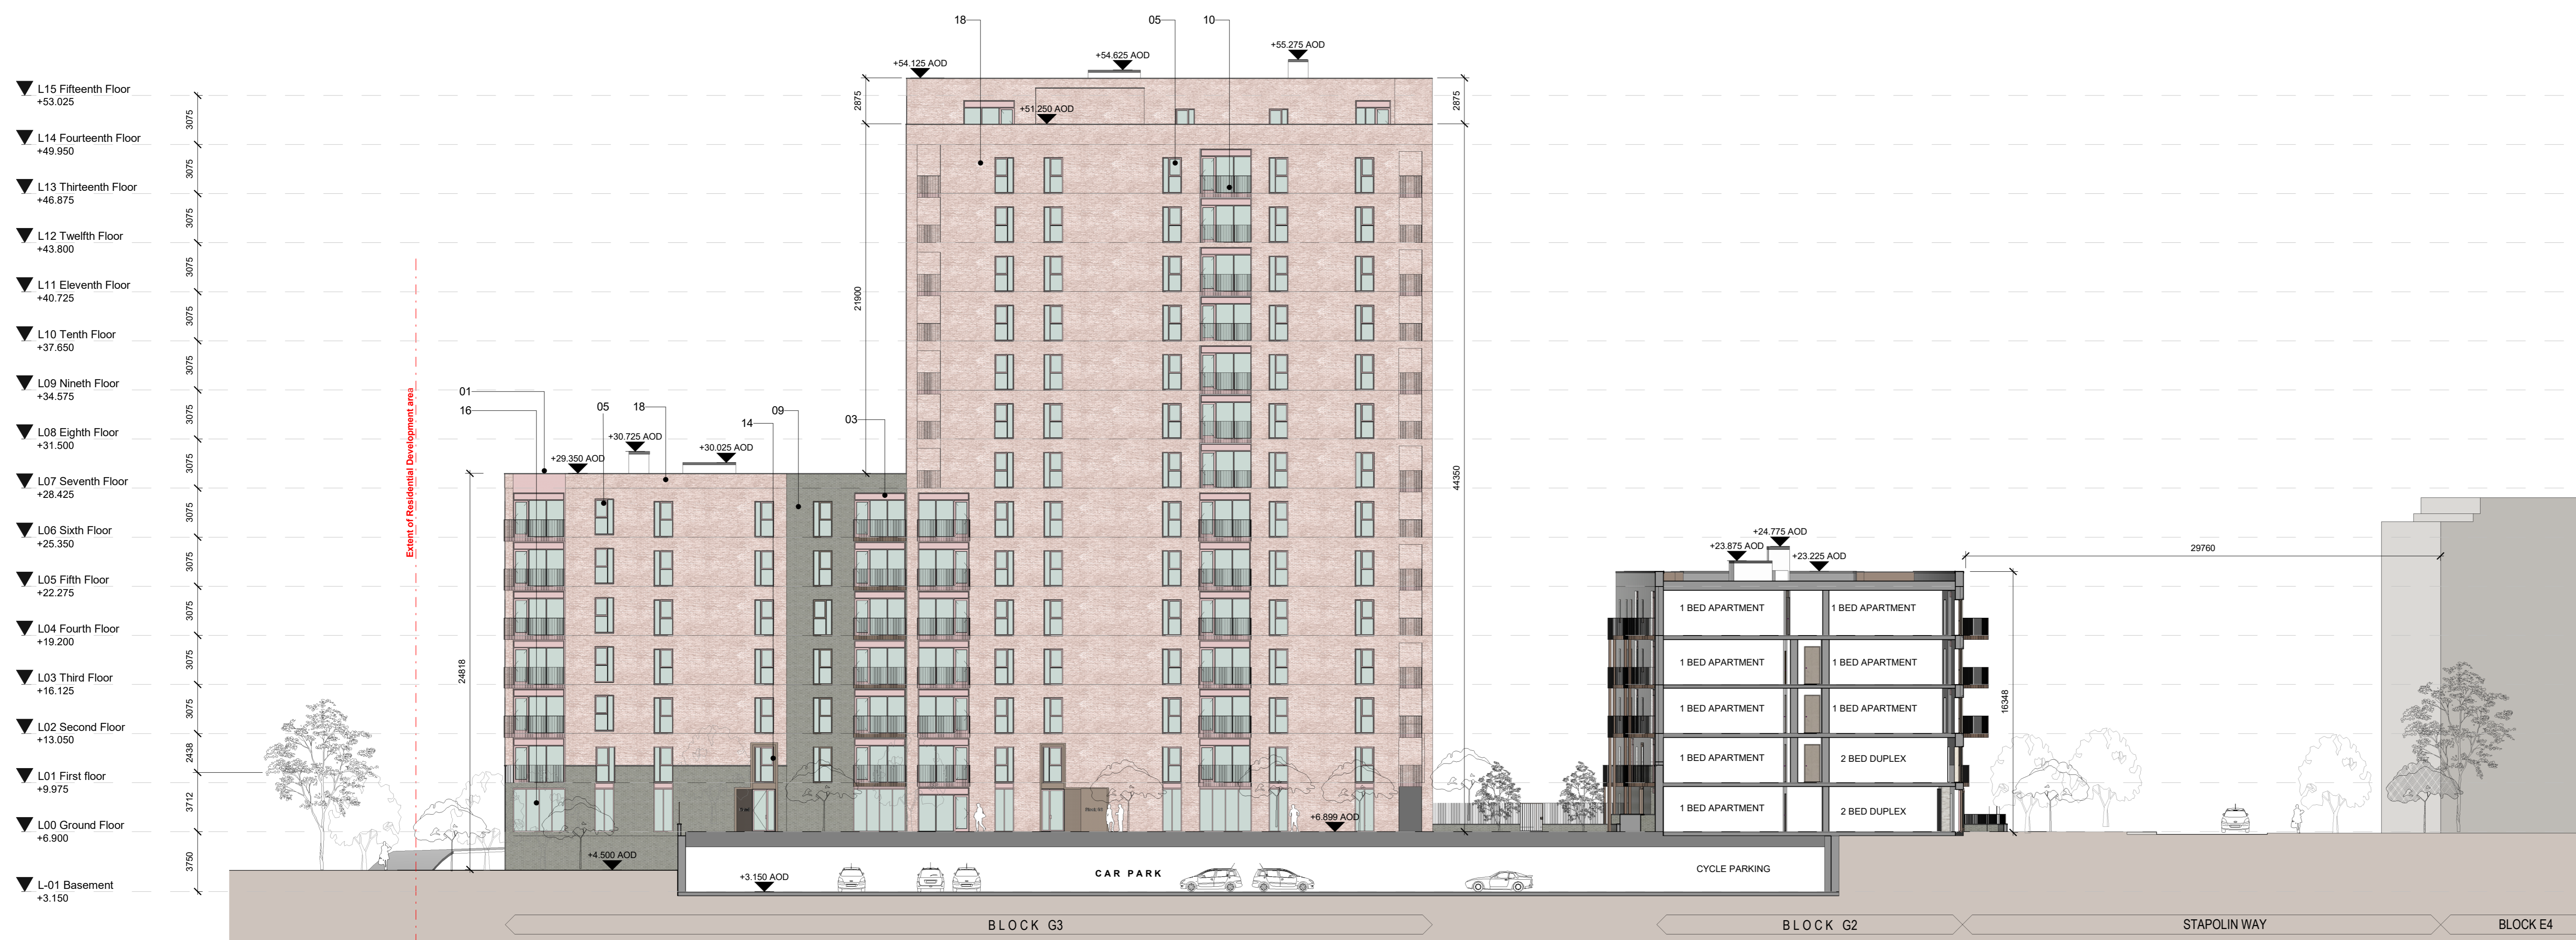

REV	DATE	DESCRIPTION	BY	CHK	DRN
P01	18/06/2021	ISSUED FOR PLANNING			

STATUS CODE DESCRIPTION
ISSUED FOR PLANNING APPROVAL

CLIENT
THE SHORELINE PARTNERSHIP

PROJECT
PROJECT SHORELINE BALDOYLE GA03

DRAWING
GENERAL ARRANGEMENT SECTION CC AND SECTION DD BLOCK G1

PROJECT NUMBER	DATE	
60669	07/2020	
SCALE @ A0	DRAWING CHECKED:	
1 : 200	Author/Checker	
STATUS CODE	DRAWING NUMBER	REVISION
A1	950659-P-GW-3002	P01

Henry J Lyons

Architecture + Interiors
henryjlyons.com
+353 1 888 3333
info@henryjlyons.com
51-54 Parnass Street
Dublin D02 X466

2 Section DD
1 : 200