


# RACECOURSE PARK

ALL DIMENSIONS TO BE CHECKED ON SITE  
 NO DIMENSIONS TO BE SCALED FROM THIS DRAWING  
 DRAWING IS TO BE READ IN CONJUNCTION WITH RELEVANT CONSULTANTS DRAWINGS

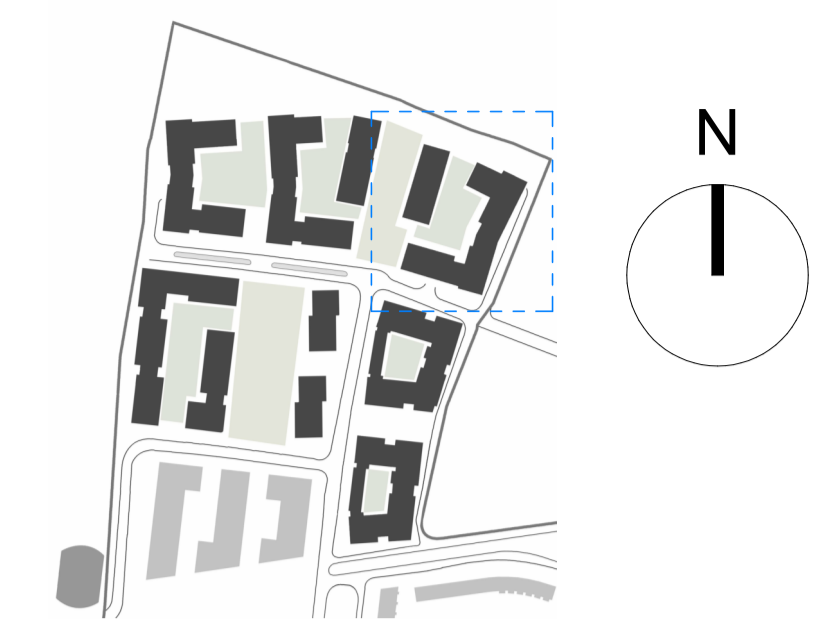

BLOCK G3

1  
3001

2001

2002

2  
3001

1  
3001

2  
2002


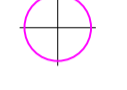
GA02 LANDS


STAPOLIN WAY

BLOCK F2

2  
2001




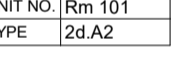


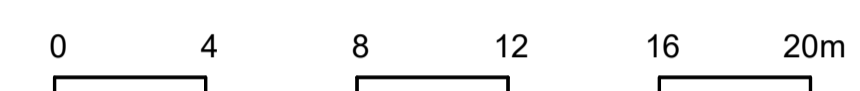

2  
3001

-  FALL PREVENTION CABLE SYSTEM
-  COMBINED ABSEIL / FALL PREVENTION CABLE POST



**NOTE**  
 Refer to landscape Architect's information for landscape details  
 Refer to civil engineer's drawings for all drainage information

### GENERAL ARRANGEMENT LEGEND

-  SITE BOUNDARY
-  ADJOINING LANDS UNDER OWNERSHIP OF APPLICANT
-  ELEVATION CALLOUT
-  ROOM TAG
-  SPOT ELEVATION ABOVE DATUM
-  PROPOSED BUILDING ENTRANCE POINTS
-  PROPOSED UNIT ENTRANCE POINT
-  PROPOSED LETTER BOX LOCATIONS


P01	18/06/2021	ISSUED FOR PLANNING	RD	RC
REV	DATE	DESCRIPTION	CKH	DRN

STATUS CODE DESCRIPTION  
**ISSUED FOR PLANNING APPROVAL**

CLIENT  
**THE SHORELINE PARTNERSHIP**

PROJECT  
**PROJECT SHORELINE BALDOYLE GA03**

DRAWING  
**BLOCK G4 / G5  
 PROPOSED ROOF PLAN**

PROJECT NUMBER  
 950659

DATE  
 18/06/2021

SCALE@ A1:  
 As indicated

DRAWN/CHECKED:  
 HC/ RD

STATUS CODE: DRAWING NUMBER REVISION  
 A1 950659-P-G4/5-1010 P01

**Henry J Lyons**

Architecture + Interiors  
 henryjlyons.com

+353 1 888 3333  
 info@henryjlyons.com

51-54 Pearse Street  
 Dublin D02 KA66