



ALL DIMENSIONS TO BE CHECKED ON SITE  
NO DIMENSIONS TO BE SCALED FROM THIS DRAWING  
DRAWING IS TO BE READ IN CONJUNCTION WITH RELEVANT CONSULTANTS DRAWINGS

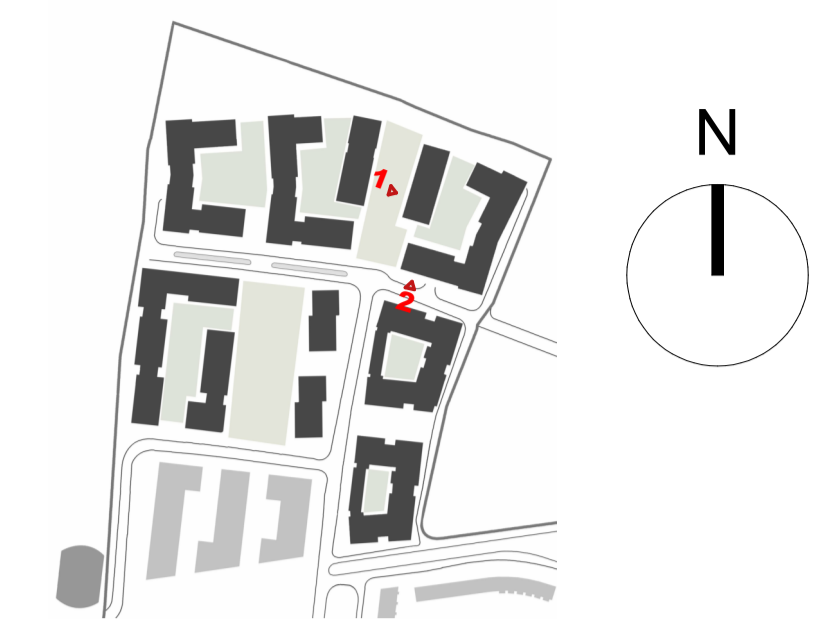

KEYNOTE LEGEND	
KEY VALUE	DESCRIPTION
01	PPC PARAPET CAPPING COLOUR TBC
02	WET DASH RENDER
03	BALCONY DOOR SYSTEM WITH INTEGRATED VENTILATION PANEL
04	COLOURED RENDER SYSTEM
05	COMPOSITE FRAMED WINDOW SYSTEM
06	SOLDER COURSE SPANDREL BRICK PANEL
07	PPC METAL FLAT BAR BALUSTRADE, RAL TBC
08	SMOOTH RENDER SURROUND
09	DARK GREY/BROWN FACING BRICK
10	SELF SUPPORTING METAL BALCONY SYSTEM TO SELECTED FINISH
11	PPC METAL BALCONY POSTS TO SELECTED FINISH
12	EXPRESSED BRICK SURROUND DETAIL
13	PPC EXPANDED METAL MESH PANEL TO BIKE STORE/CAR PARK, RAL TBC
14	PPC METAL EXPRESSED WINDOW SURROUND/CLADDING RAL TBC
15	MEDIUM LIGHT GREY FACING BRICK
16	GLAZED CURTAIN WALL SYSTEM
18	LIGHT PINK FACING BRICK
21	METAL BROWN WALL CLADDING

1 WEST ELEVATION  
1:200

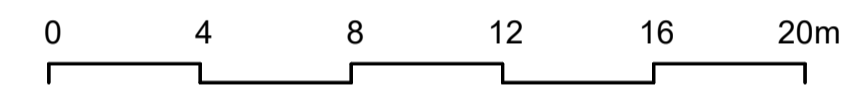

2 SOUTH ELEVATION  
1:200

REV	DATE	DESCRIPTION	CKH	RC	DRN
P01	18/06/2021	ISSUED FOR PLANNING		RD	RC

STATUS CODE DESCRIPTION  
**ISSUED FOR PLANNING APPROVAL**

CLIENT  
**THE SHORELINE PARTNERSHIP**

PROJECT  
**PROJECT SHORELINE BALDOYLE GA03**

DRAWING  
**BLOCK G4 / G5  
PROPOSED WEST & SOUTH ELEVATIONS**

PROJECT NUMBER: 950659 DATE: 18/06/2021

SCALE@ A1: 1:200 DRAWN/CHECKED: HC/ RD

STATUS CODE: A1 DRAWING NUMBER: 950659-P-G2-2001 REVISION: P01

**Henry J Lyons**

Architecture + Interiors  
henrylyons.com +353 1 888 3333 info@henrylyons.com 51-54 Pearse Street Dublin D02 KA66