



1 SECTION EE  
 1 : 200

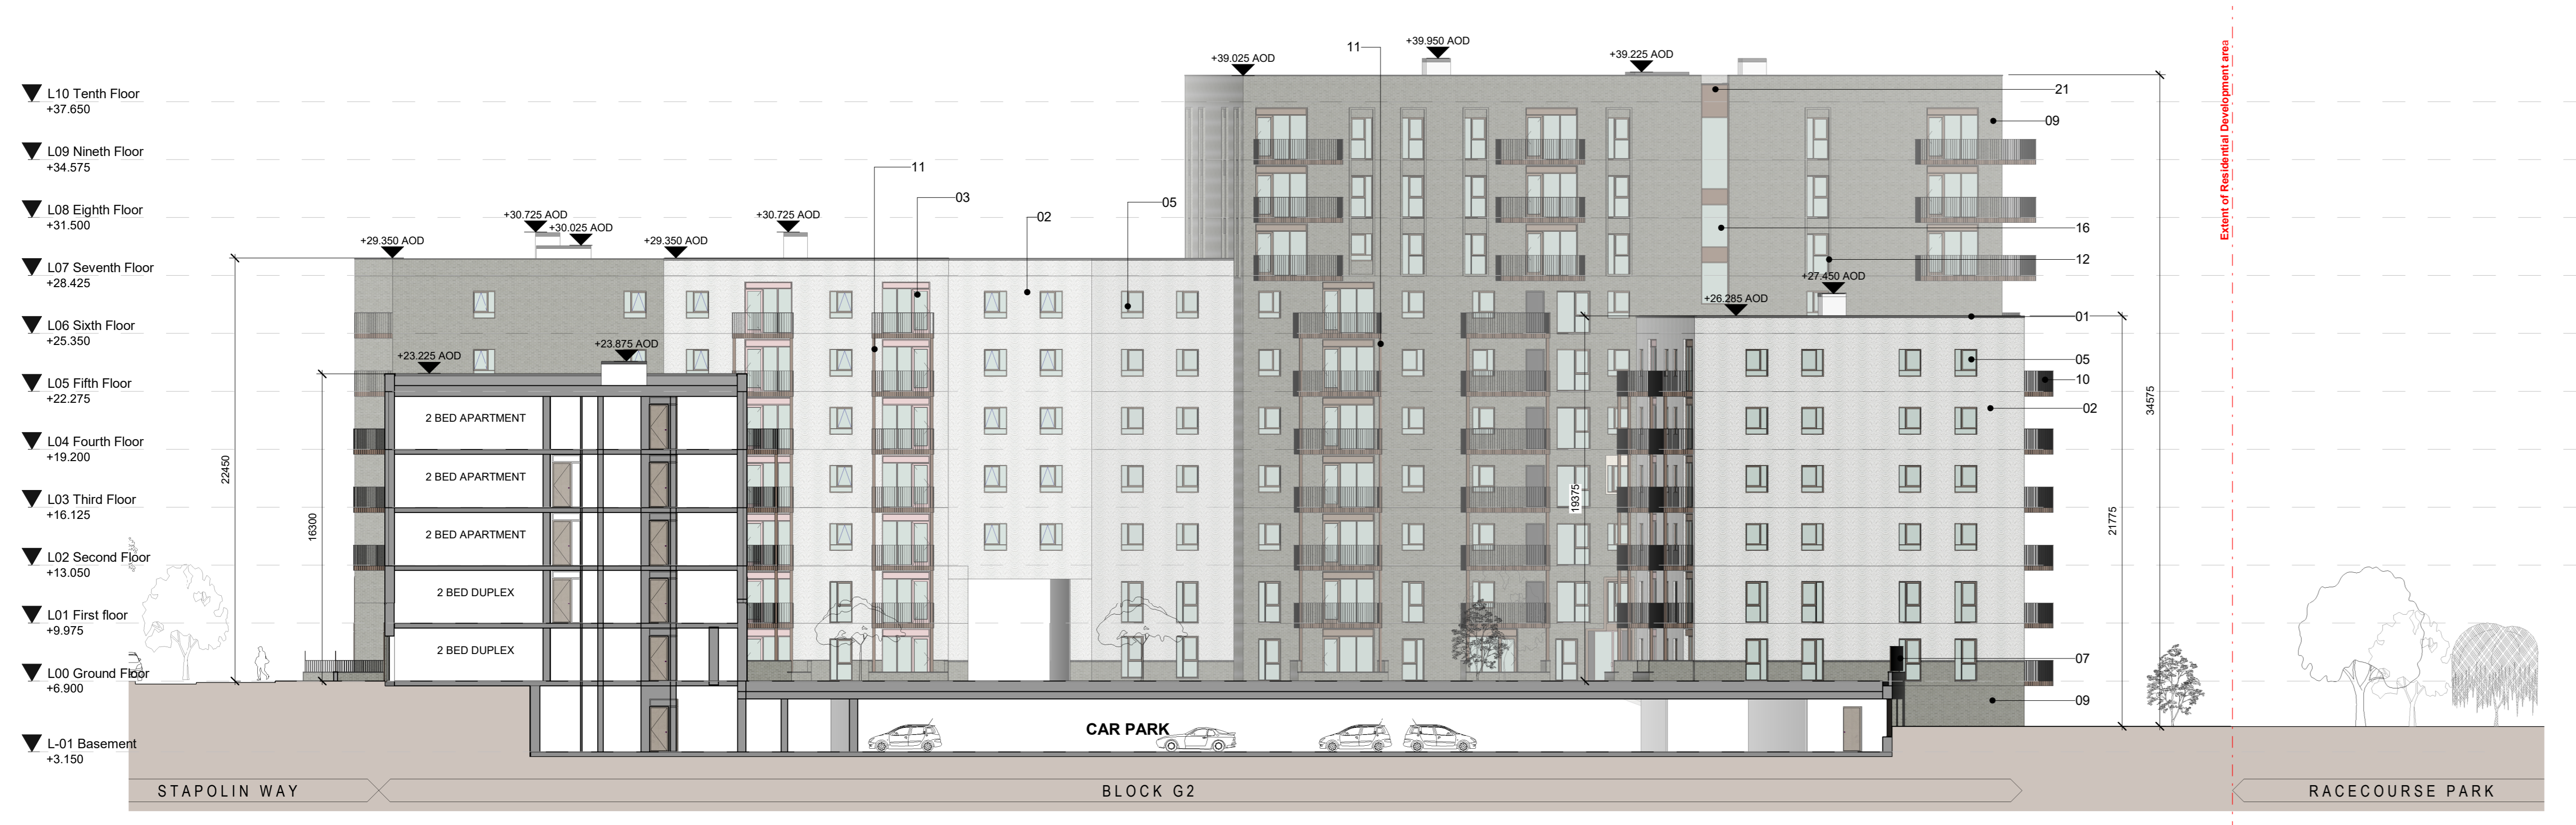


2 SECTION FF  
 1 : 200

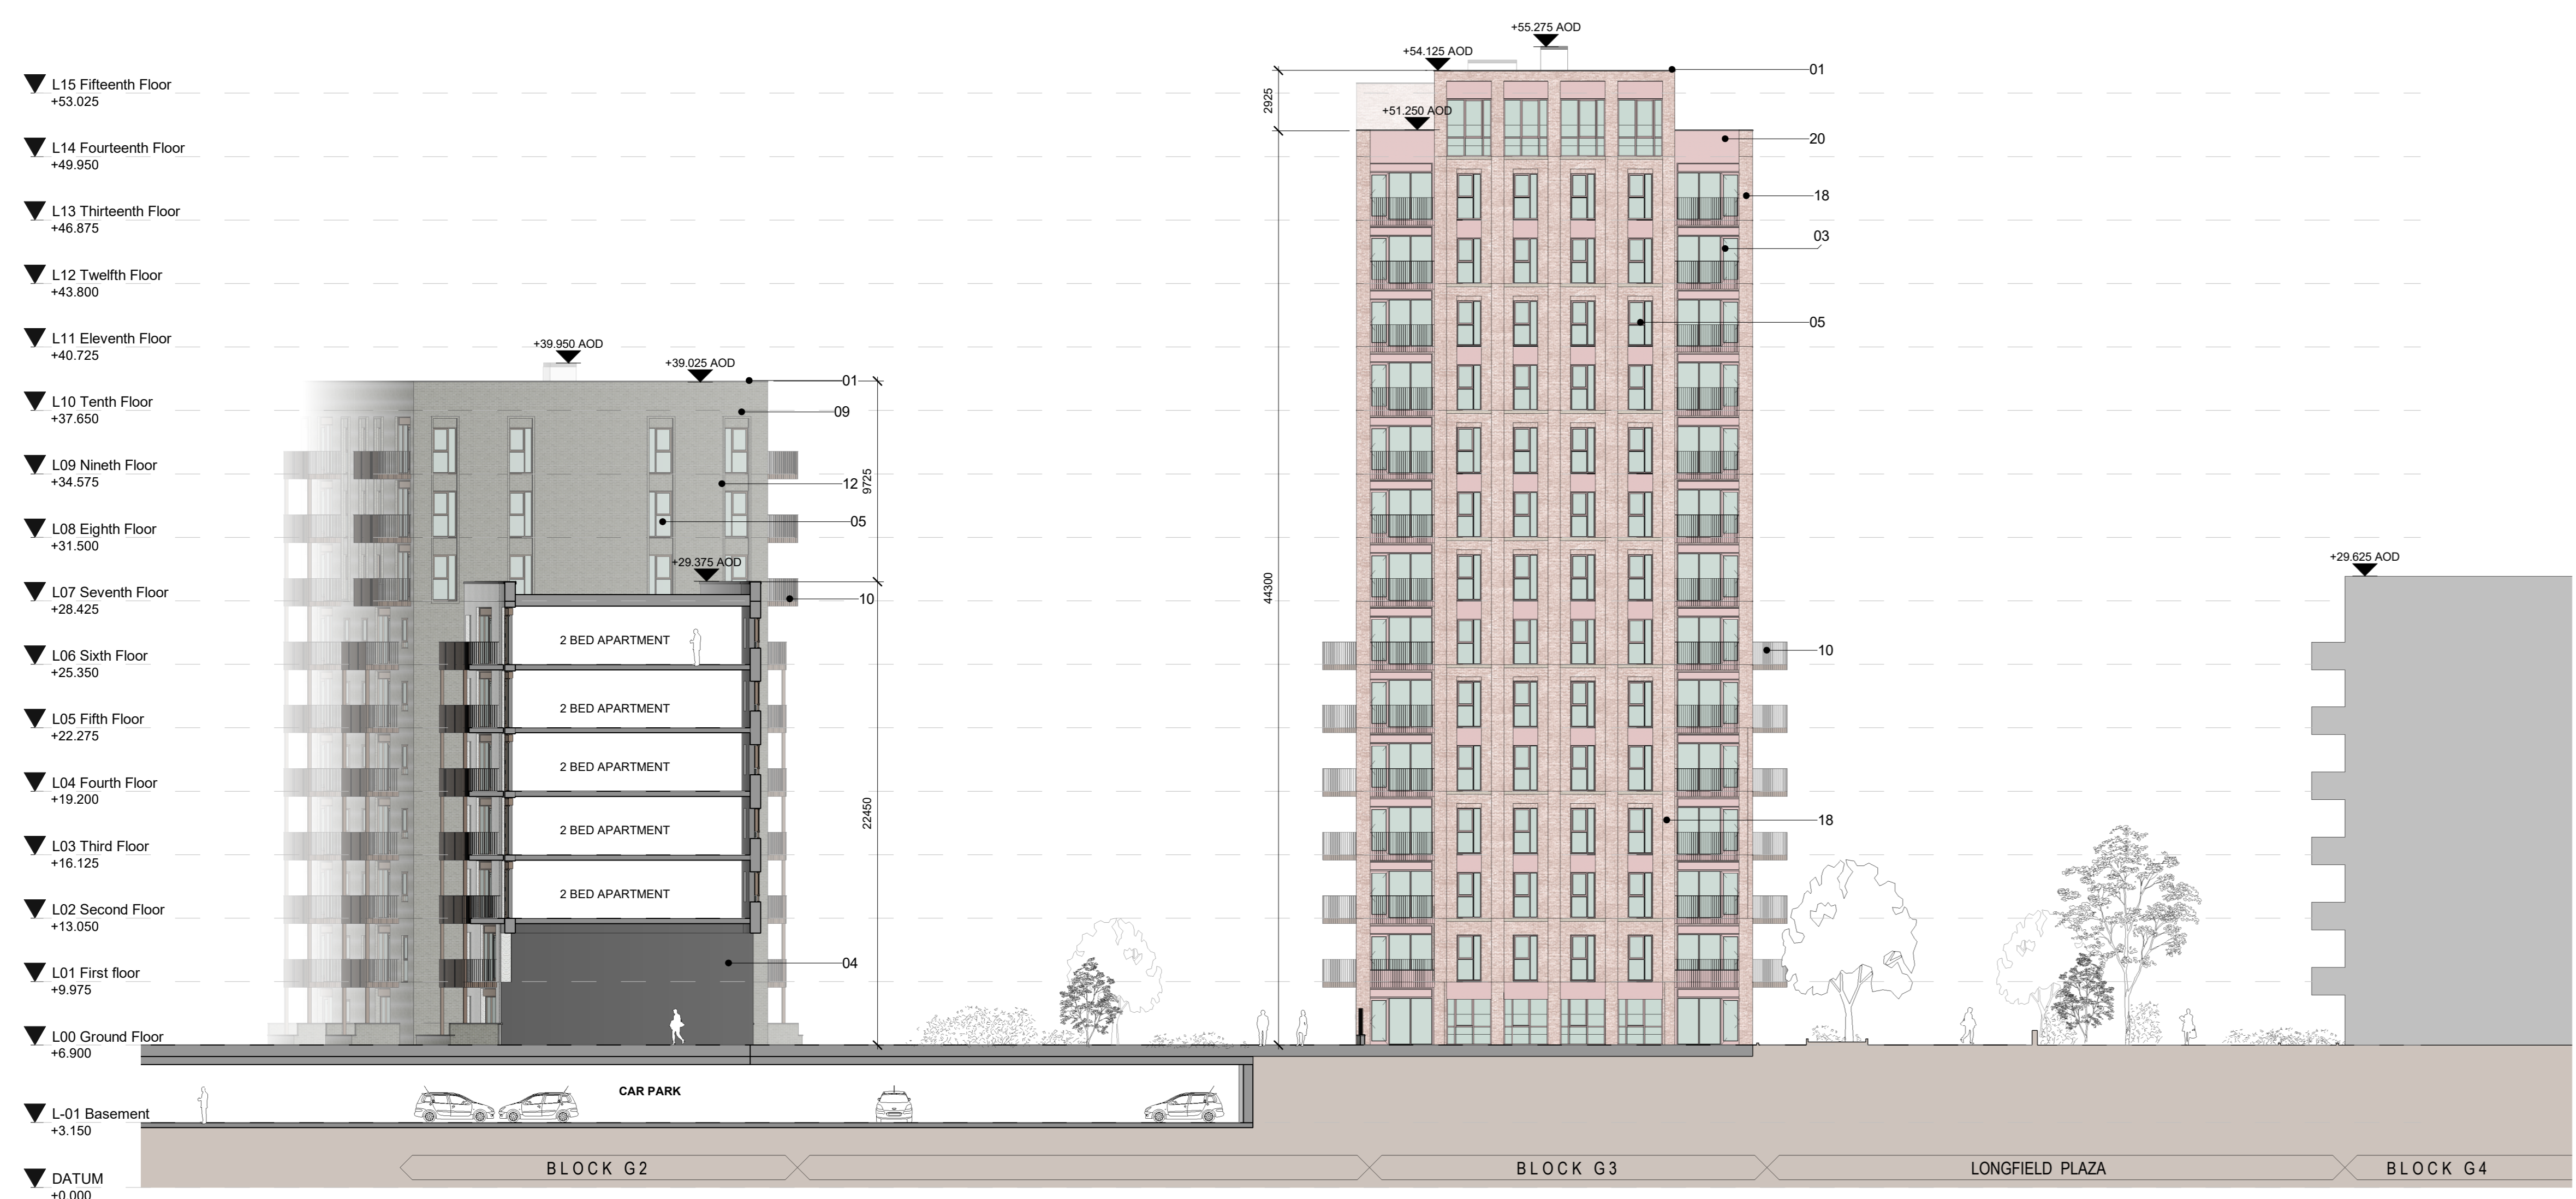

3 SECTION GG  
 1 : 200

Material Key	
KEY	DESCRIPTION
01	PPC PARAPET CAPPING COLOUR TBC
02	WET DASH RENDER
03	BALCONY DOOR SYSTEM WITH INTEGRATED VENTILATION PANEL
04	COLOURED RENDER SYSTEM
05	COMPOSITE FRAMED WINDOW SYSTEM
06	SOLIDER COURSE SPANDREL BRICK PANEL
07	PPC METAL FLAT BAR BALUSTRADE. RAL TBC
08	SMOOTH RENDER SURROUND
09	DARK GREY/BROWN FACING BRICK
10	SELF SUPPORTING METAL BALCONY SYSTEM TO SELECTED FINISH
11	PPC METAL BALCONY POSTS TO SELECTED FINISH
12	EXPRESSED BRICK SURROUND DETAIL
13	PPC EXPANDED METAL MESH PANEL TO BIKE STORE/CAR PARK, RAL TBC
14	PPC METAL EXPRESSED WINDOW SURROUND/CLADDING RAL TBC
16	GLAZED CURTAIN WALL SYSTEM
18	LIGHT PINK FACING BRICK
20	METAL PINK WALL CLADDING
21	METAL BROWN WALL CLADDING
22	RENDER FINISH - COLOUR TBC

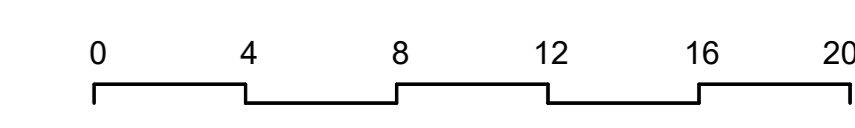

REV	DATE	DESCRIPTION	RD	RC
P01	18/06/2021	ISSUED FOR PLANNING	RD	RC

STATUS CODE DESCRIPTION  
**ISSUED FOR PLANNING APPROVAL**

CLIENT  
**THE SHORELINE PARTNERSHIP**

PROJECT  
**PROJECT SHORELINE BALDOYLE GA03**

DRAWING  
**PROPOSED SECTIONS EE, FF & GG  
 BLOCK G1 G2 G3**

PROJECT NUMBER 650659	DATE 18/06/2021
SCALE @ A0: 1 : 200	DRAWN/CHECKED: RCJ/ RD
STATUS CODE A1	DRAWING NUMBER 950659-P-GW-3003
	REVISION P01