


LEGEND:

SITE BOUNDARY

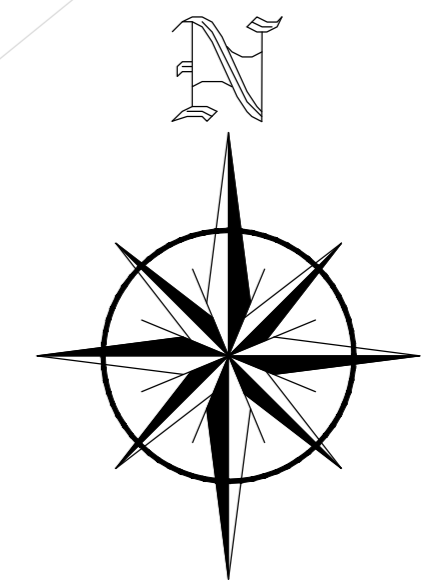

WETLANDS UNDER CONSTRUCTION AS PER PLANNING REG. REF: F16A/0412, ABP REG. REF: ABP-248970, AS AMENDED BY F20A/0258 AND F21A/0046

Thick Overgrown Vegetation

Thick Overgrown Vegetation

BLOCK G1-G2-G3

BLOCK G4-G5

BLOCK E1-E2

BLOCK E3

BLOCK E2

BLOCK E4

BLOCK E1

GA02

TIE-IN INTO EXISTING PAVEMENT INFRASTRUCTURE

GA02

GA1 SUBJECT TO SHD APPLICATION (ABP REF. TA06F.310418)

GA1 SUBJECT TO SHD APPLICATION (ABP REF. TA06F.310418)

AS PERMITTED FCC REG. REF. F16A/0412, ABP REG. REF. ABP-248970 (AND AS AMENDED UNDER F20A/0258 AND F21A/0046)

PLANNING DRAWING. NOT FOR CONSTRUCTION. ALL LEVELS GIVEN ARE RELATIVE TO ORDNANCE DATUM. THIS DRAWING HAS BEEN ISSUED FOR INFORMATION PURPOSES ONLY AND MUST NOT BE USED FOR CONSTRUCTION UNDER ANY CIRCUMSTANCES

R090

NOTES
1. For setting out refer to Architect's drawings.
2. This drawing to be read in conjunction with all other Architectural and Engineering drawings and all other relevant drawings and Specifications.
3. DO NOT SCALE THIS DRAWING. Use figured dimensions only.
4. No part of this document may be reproduced or transmitted in any form or stored in any retrieval system of any nature without the written permission as copyright holder except as agreed for use on the project for which the document was originally issued.
5. Ordnance Survey Ireland Licence Number EN 0074021

Rev. No.	Date	REVISION NOTE	Drn. By	Chkd. By
P1	01.03.2021	Site Layout Revised	JS	OS

Architect	Henry J. Lyons			
Project	GA03 Project Shoreline, Baldoyle.			
Title	OVERALL SITE LAYOUT			
Dwg. No.	BD-CSC-ZZ-G3-DR-C-0100			
Date	13.10.2020	Drn. by	JS	Chkd. by
		Aprd. by	NB	Scale
		Scale	OS	1:1000 @A1
		Revision	P1	

CS Consulting Group
DUBLIN | LONDON | LIMERICK

Head Office
19-22 Dame Street, Dublin 2.
T: +353 (0)1 5480863
e: info@csconsulting.ie
w: www.csconsulting.ie

Quality
NSAI Certified
Environment
Energy
Health & Safety

I.S. EN ISO 9001:2008
I.S. EN ISO 14001:2004
I.S. EN ISO 50001:2011
OHSAS 18001:2007