
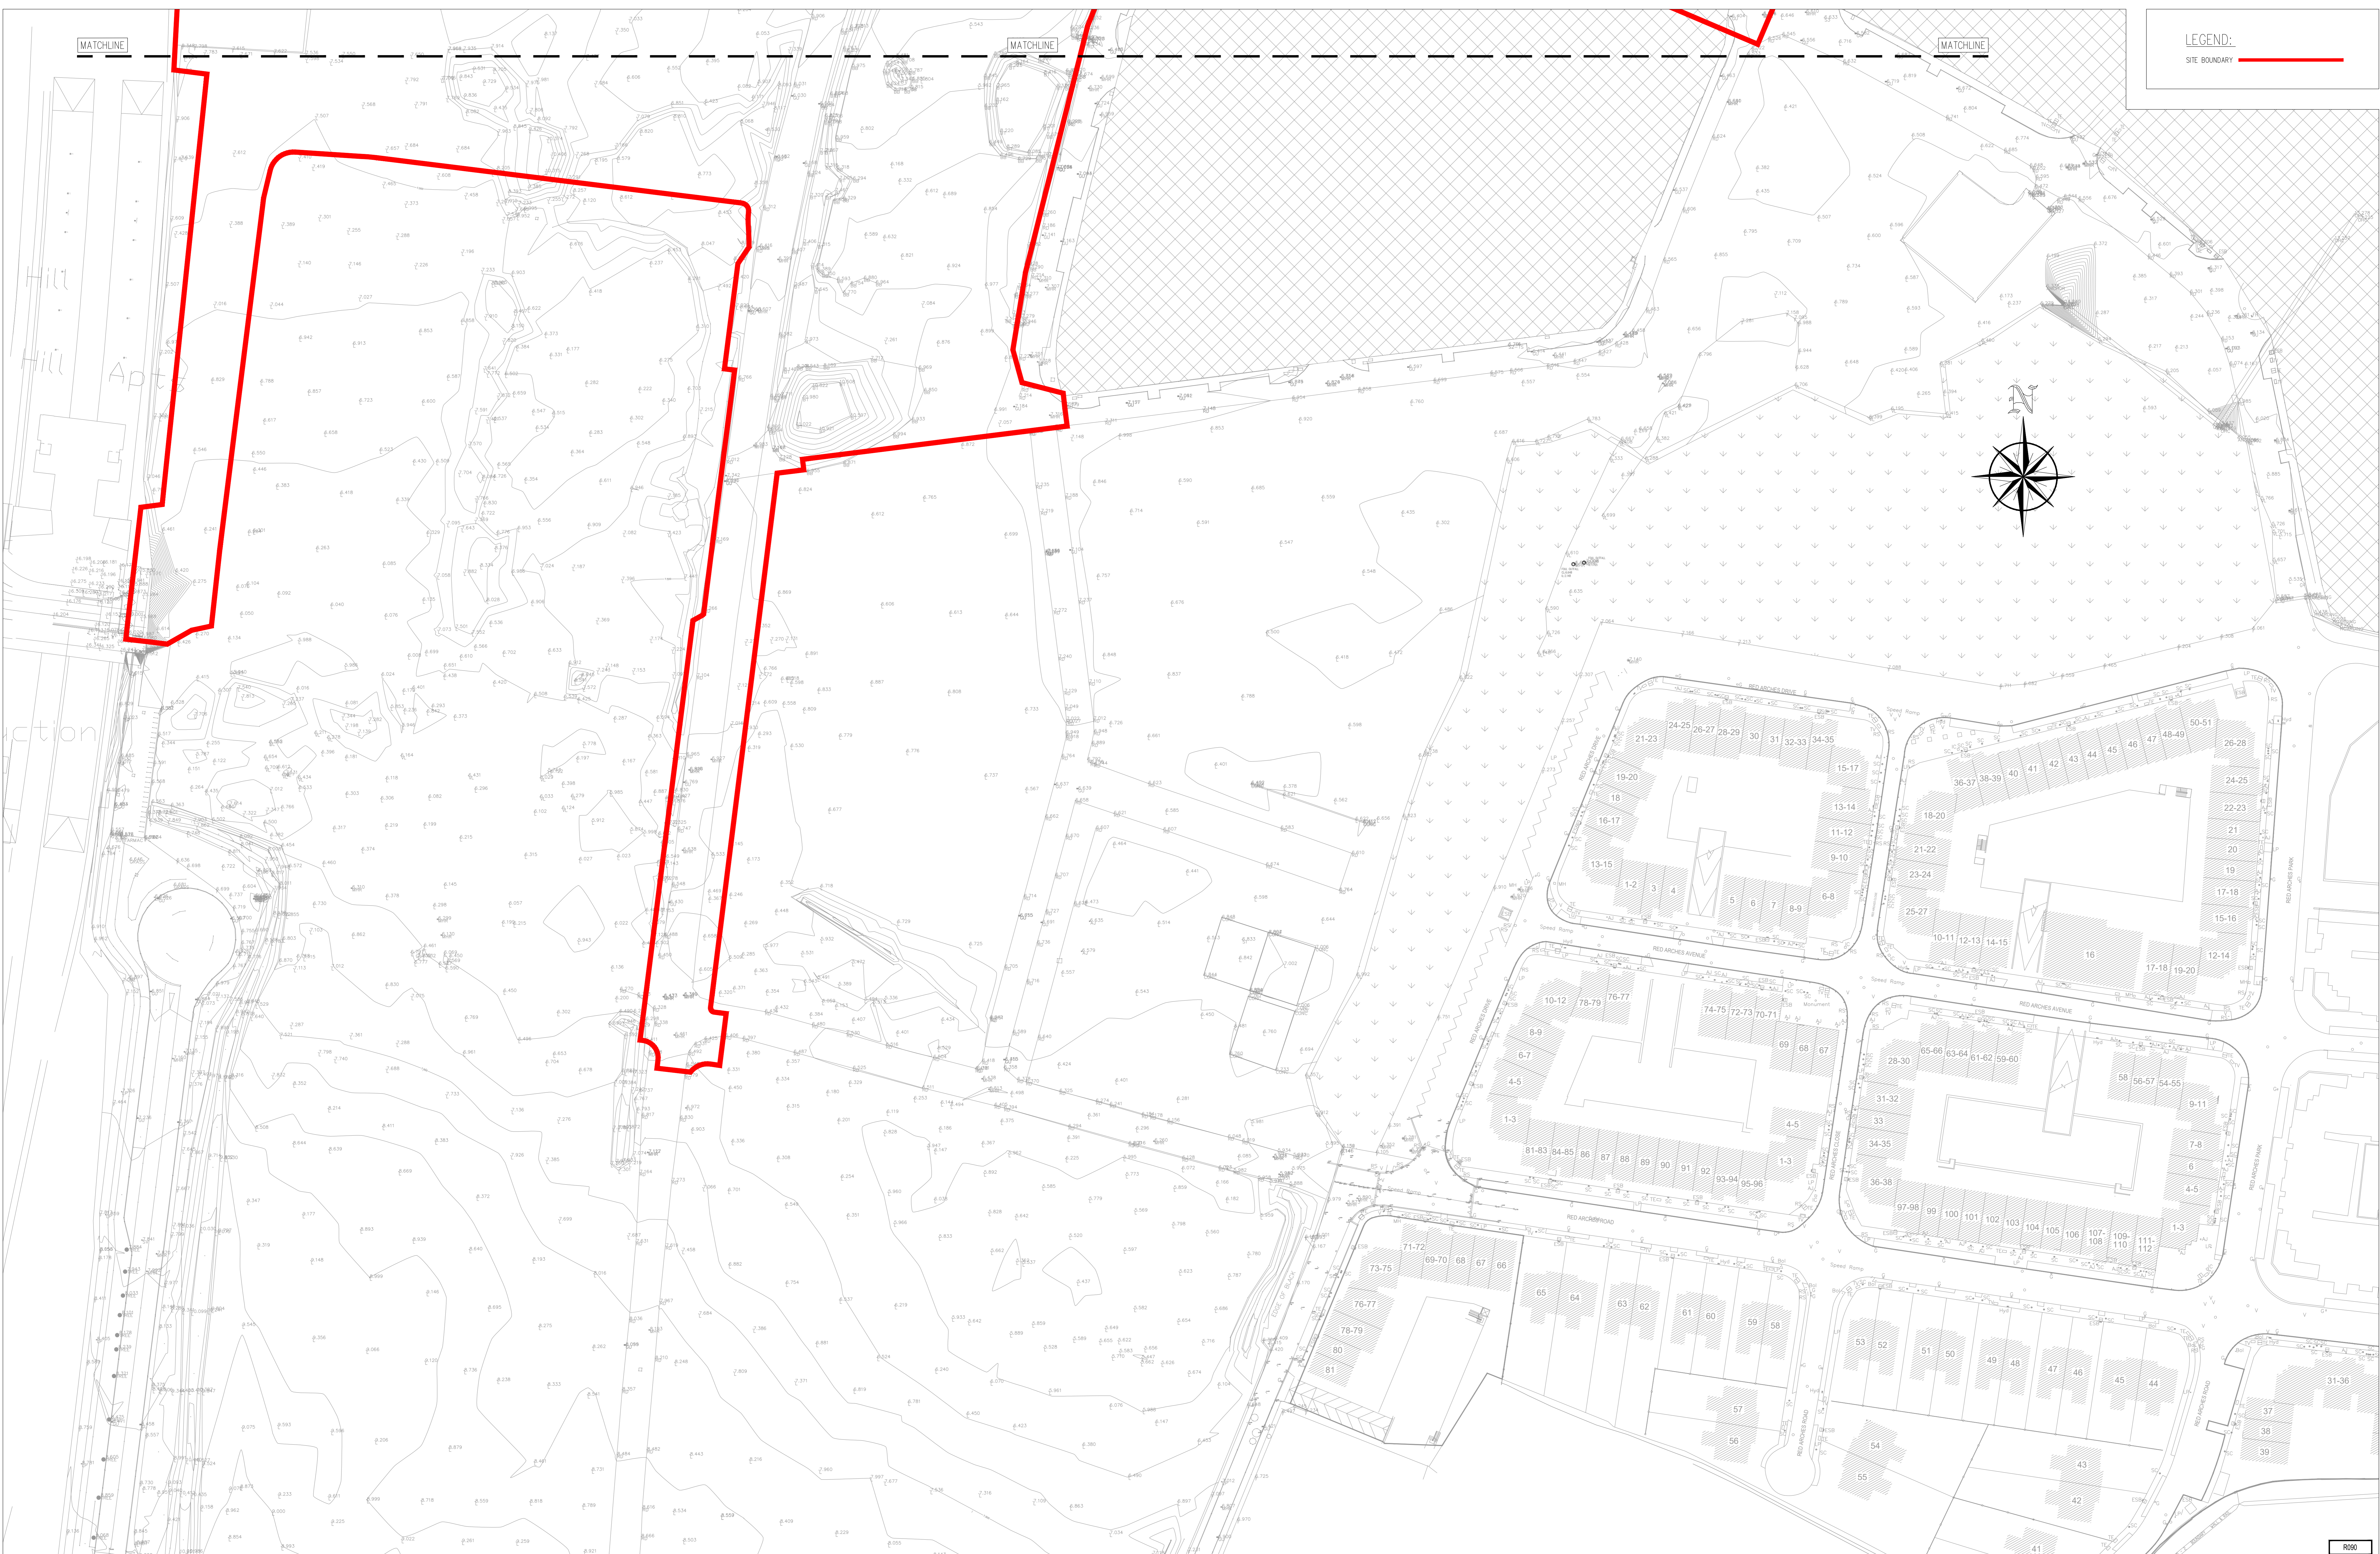


**LEGEND:**  
SITE BOUNDARY

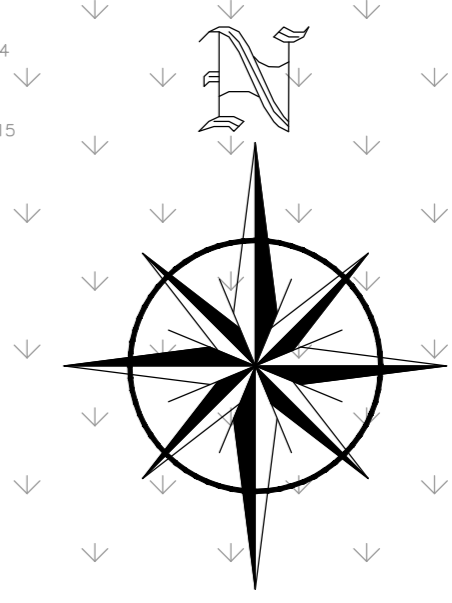

**PLANNING DRAWING.**  
**NOT FOR CONSTRUCTION.**  
ALL LEVELS GIVEN ARE  
RELATIVE TO ORDNANCE DATUM.  
THIS DRAWING HAS BEEN ISSUED FOR INFORMATION  
PURPOSES ONLY AND MUST NOT BE USED  
FOR CONSTRUCTION UNDER ANY CIRCUMSTANCES

- NOTES**
- For setting out refer to Architect's drawings.
  - This drawing to be read in conjunction with all other Architectural and Engineering drawings and all other relevant drawings and Specifications.
  - DO NOT SCALE THIS DRAWING. Use figured dimensions only.
  - No part of this document may be reproduced or transmitted in any form or stored in any retrieval system of any nature without the written permission as copyright holder except as agreed.
  - For use on the project for which the document was originally issued.
  - Ordnance Survey Ireland Licence Number EN 0074621

Rev No.	Date	REVISION/NOTE	Drawn By	Checked By

Architect	Henry J. Lyons
Project	GA03 Project Shoreline, Baldoye.
Title	TOPOGRAPHICAL SURVEY SHEET 2 OF 2
Drawn By	BD-CSC-ZZ-G3-DR-C-0102
Date	13.10.2025
Drawn By	JS
Checked By	NB
Approved By	CS
Scale	1:500 @ A0
Revision	

**CS Consulting Group**  
DUBLIN | LONDON | LIMERICK

Head Office  
19-23 Dame Street, Dublin 2  
T: +353 (0) 1 4046663  
E: info@csconsulting.ie  
www.csconsulting.ie

Quality  
Environment  
Health & Safety

ISO 9001:2015  
ISO 14001:2015  
OHSAS 18001:2007

R900