


**LEGEND:**

PROPOSED CARRIAGEWAY	
PROPOSED PARKING SPACES	
PROPOSED BUS STOPS	
PROPOSED RAISED TABLE	
PROPOSED TACTILE PAVING BUFF COLOURED	
SITE BOUNDARY LINE	


	SCHEME REF:	STOP SIGN	X-HEIGHT N/A
	SIGN REF:	RS027	SIGN FACE
	LETTER COLOUR:	WHITE	HEIGHT N/A
	BACKGROUND:	RED	WIDTH 750mm
	BORDER:	WHITE	HEIGHT N/A
T.S.M. 5.2	MATERIAL:	CLASS RA2 (12899-1:2007)	AREA 0.44 sqm
RS027	NOTE:	EDGE OF SIGN MUST BE AT LEAST 450mm FROM EDGE OF CARRIAGEWAY.	

WETLANDS UNDER CONSTRUCTION AS PER PLANNING REG. REF: F16A/0412, ABP REG. REF: ABP-248970, AS AMENDED BY F20A/0258 AND F21A/0046

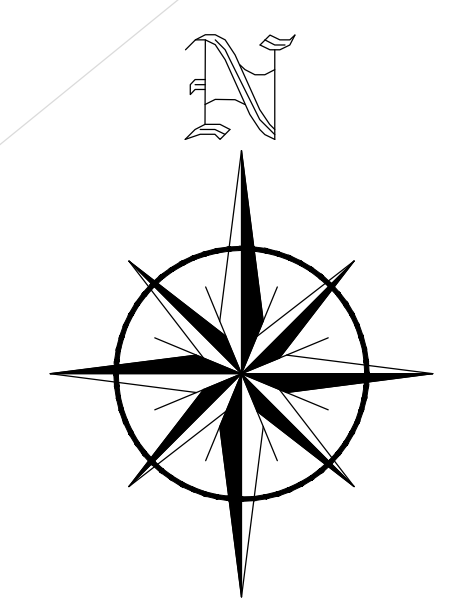

Thick Overgrown Vegetation

Thick Overgrown Vegetation

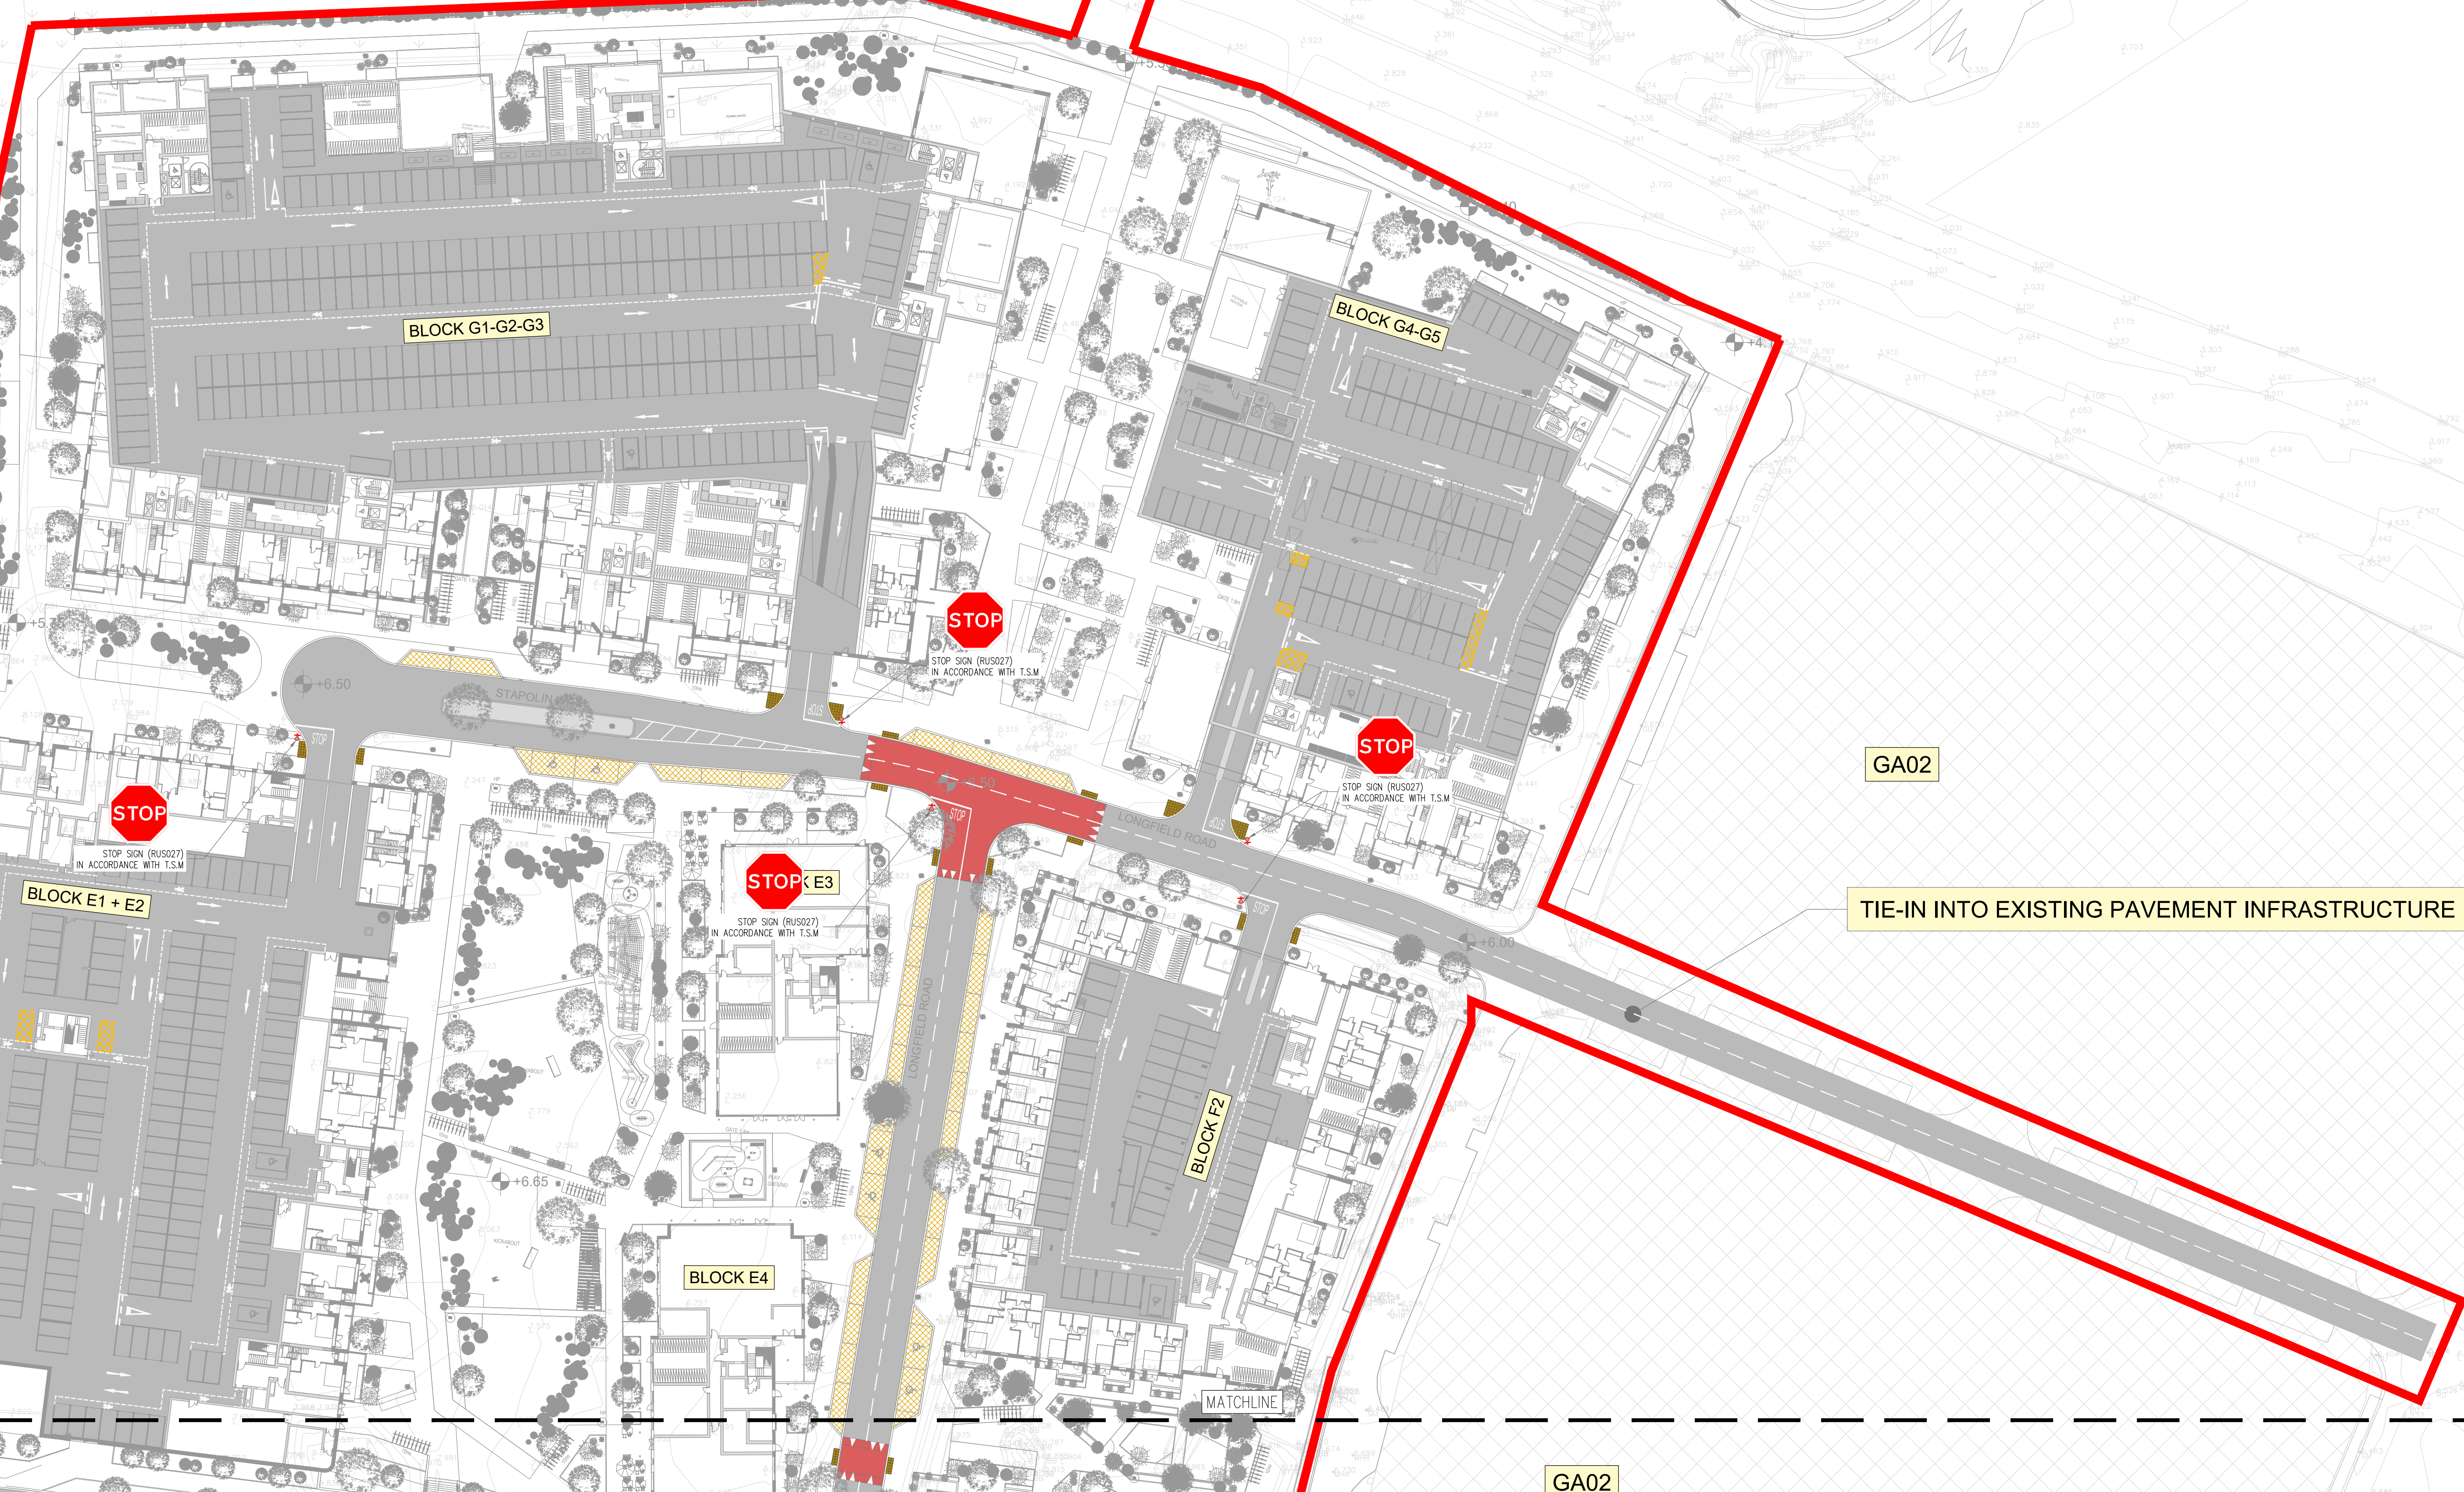

MATCHLINE

MATCHLINE

**PLANNING DRAWING.**  
NOT FOR CONSTRUCTION.  
ALL LEVELS GIVEN ARE  
RELATIVE TO ORDNANCE DATUM.  
THIS DRAWING HAS BEEN ISSUED FOR INFORMATION  
PURPOSES ONLY AND MUST NOT BE USED  
FOR CONSTRUCTION UNDER ANY CIRCUMSTANCES

- NOTES**
- For setting out refer to Architect's drawings.
  - This drawing to be read in conjunction with all other Architectural and Engineering drawings and all other relevant drawings and Specifications.
  - DO NOT SCALE THIS DRAWING. Use figured dimensions only.
  - No part of this document may be reproduced or transmitted in any form or stored in any retrieval system of any nature without the written permission as copyright holder except as agreed for use on the project for which the document was originally issued.
  - Ordnance Survey Ireland Licence Number EN 0074621

Rev No.	Date	REVISION NOTE	Drawn By	Checked By
P1	01/05/2021	Site Layout Revised	JS	OS

Architect	Henry J. Lyons
Project	GA03 Project Shoreline, Baldoyle.
Title	PROPOSED ROAD MARKINGS & TRAFFIC SIGNS SHEET 1 OF 2
Dwg No.	BD-CSC-ZZ-G3-DR-C-0118
Date	13.10.2020
Drawn by	JS
Checked by	HS
Approved by	NB
Scale	1:500 (A3)
Revision	P1

**CS Consulting Group**  
DUBLIN | LONDON | LIMERICK

Head Office  
19-21 Dame Street, Dublin 2  
T: +353 (0)1 4545463  
E: info@csconsulting.ie  
W: www.csconsulting.ie

Quality  
Environment  
Health & Safety

ISO 9001:2015  
ISO 14001:2015  
OHSAS 18001:2007

R050