



ROAD 1 - LONGSECTION
SCALE: H 1:500, V 1:50, DATUM: 4.000

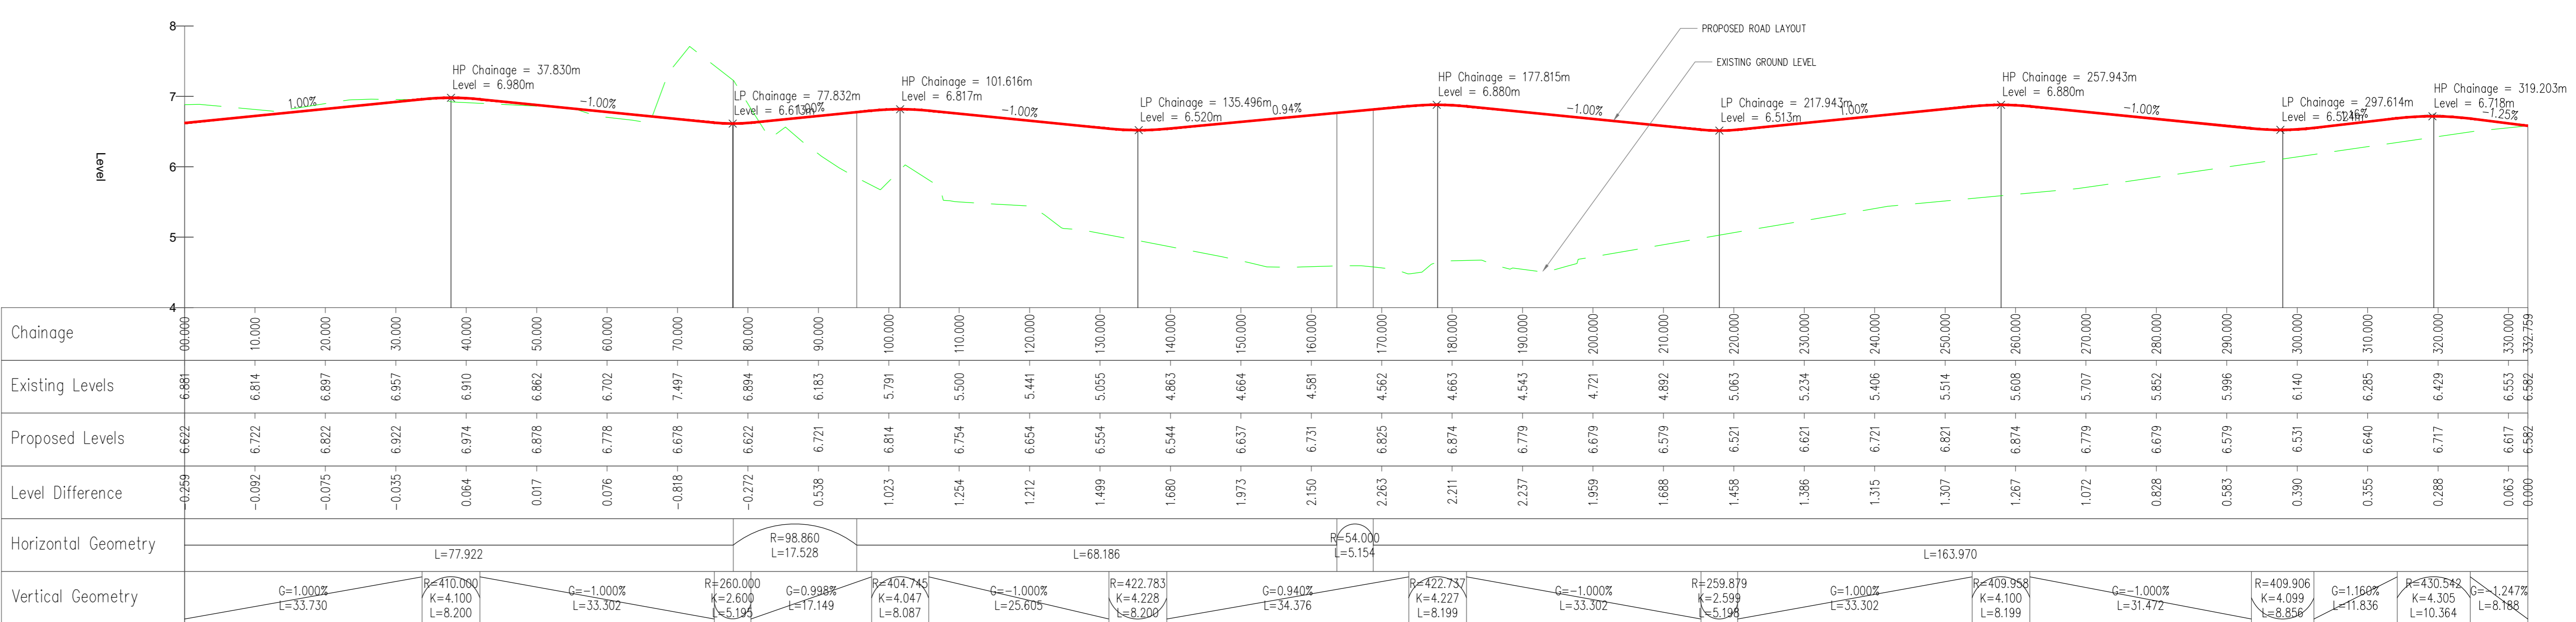

STAPOLIN WAY - LONGSECTION
SCALE: H 1:500, V 1:50, DATUM: 4.000

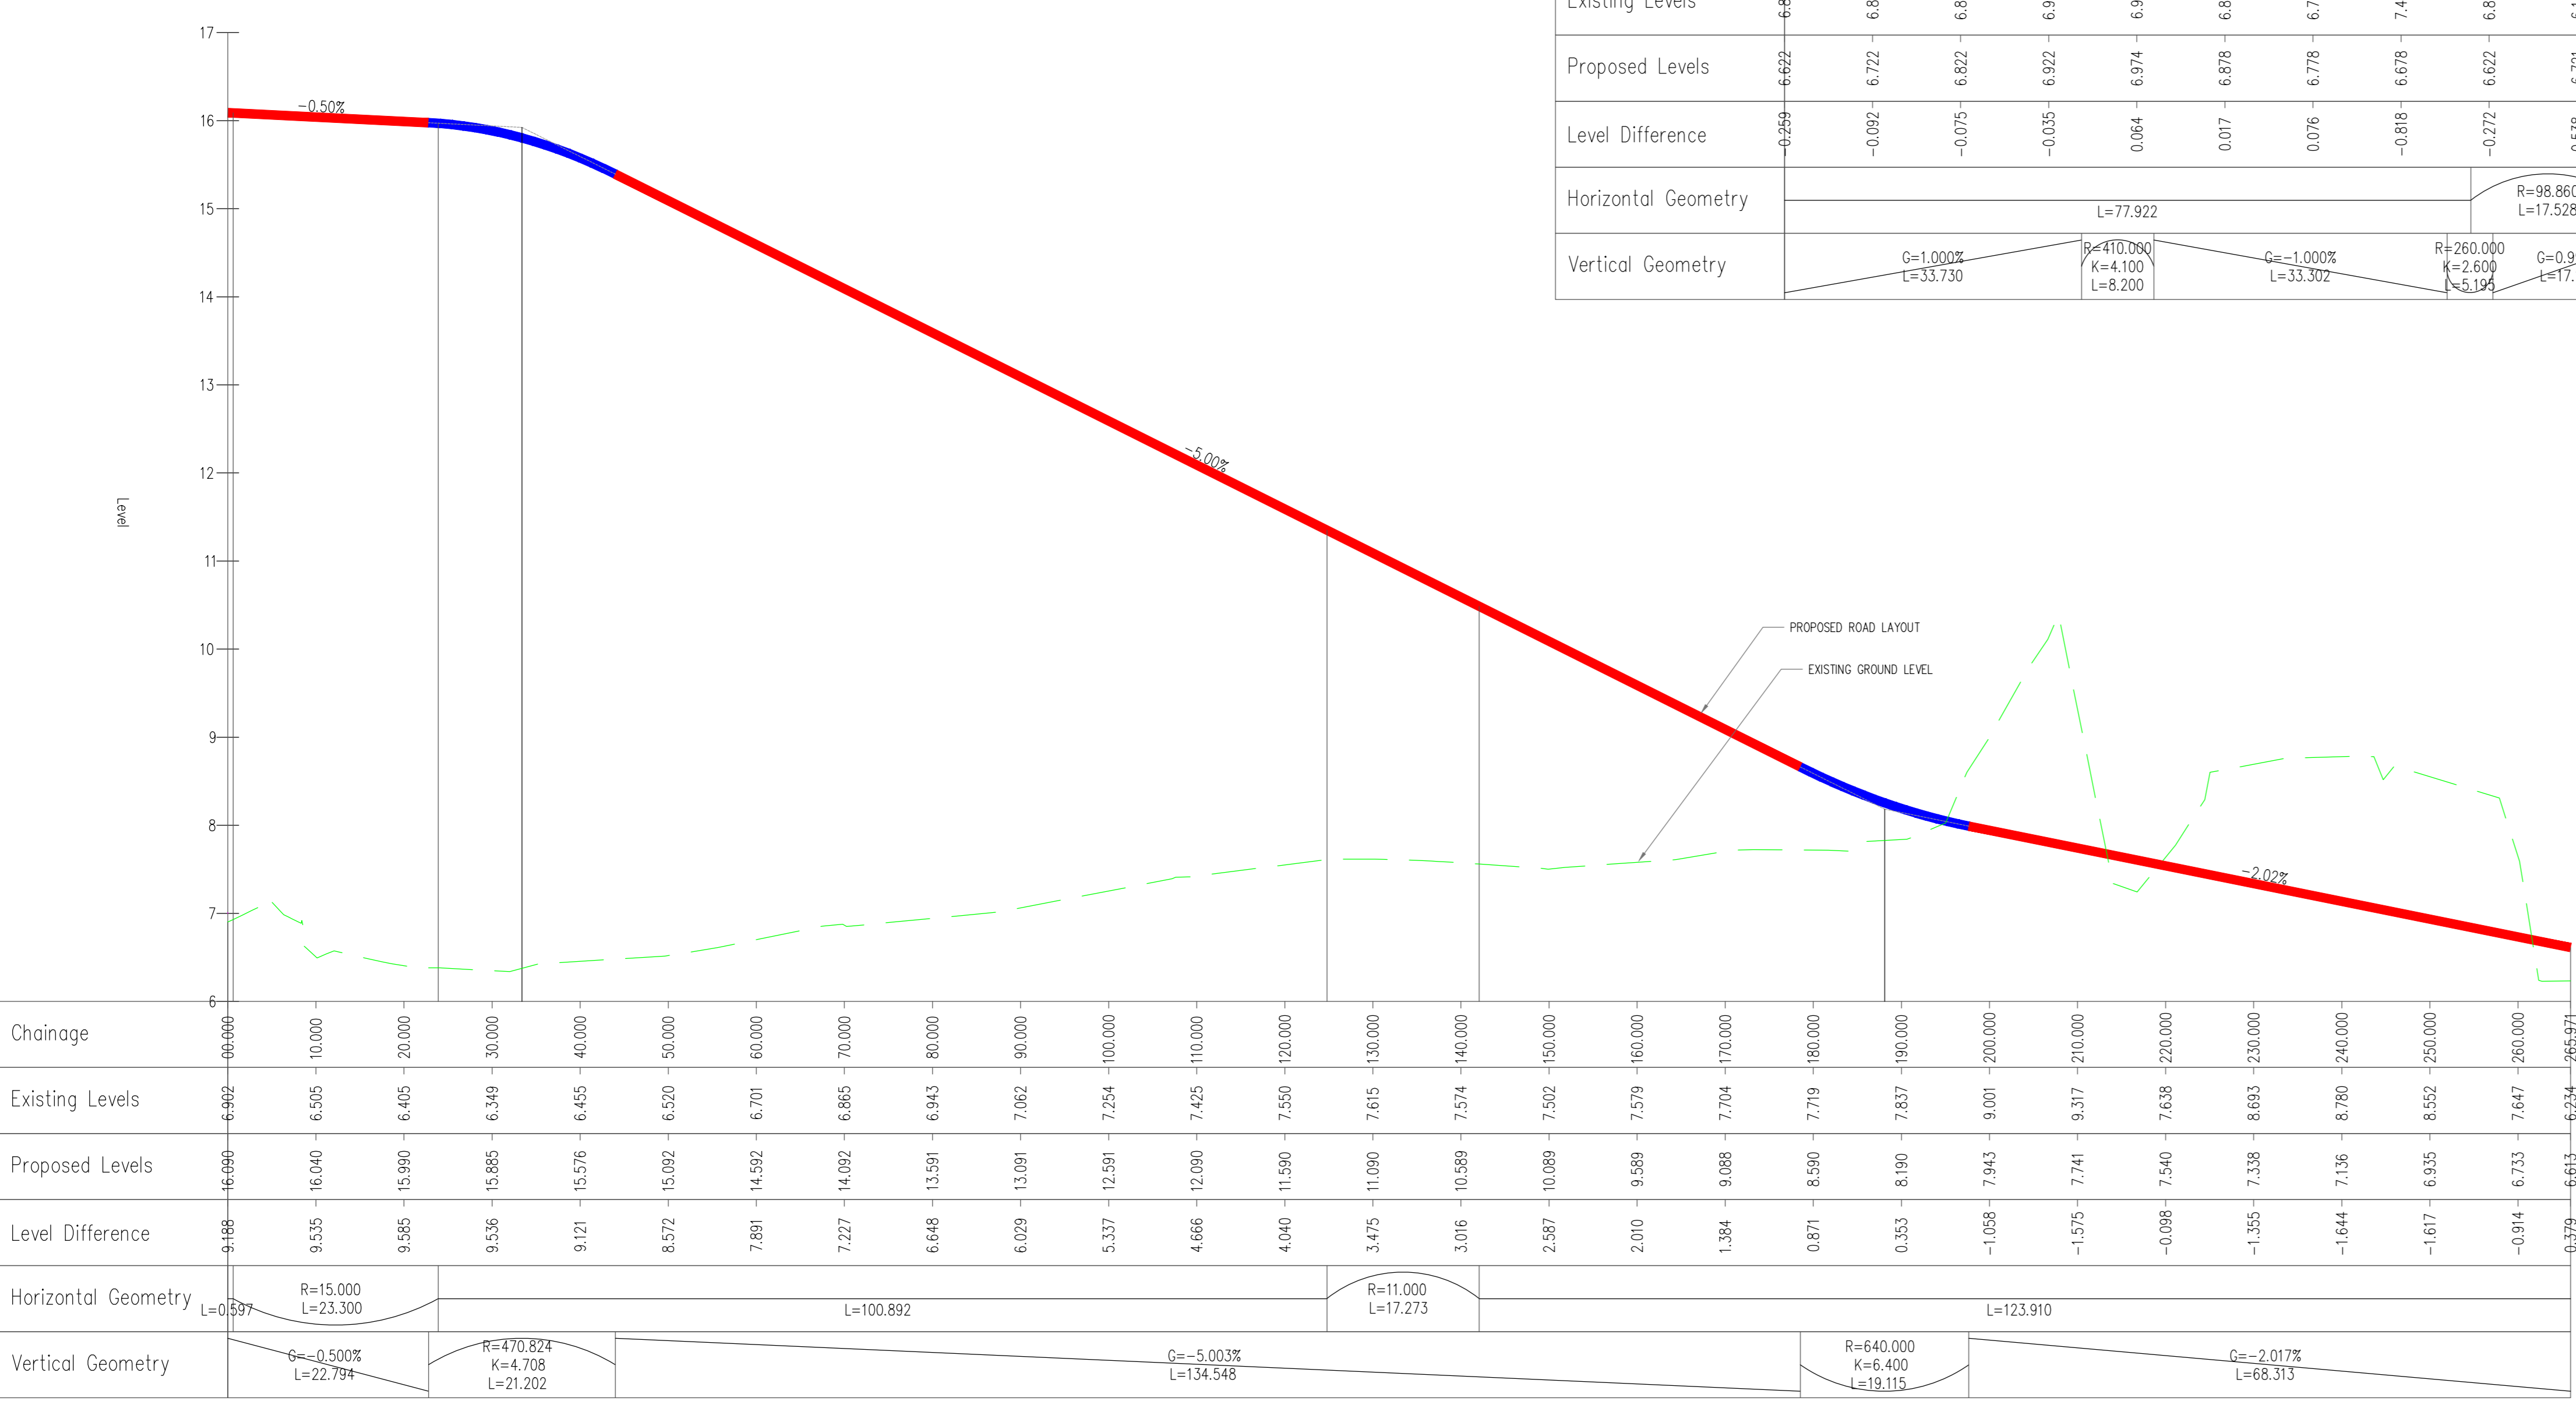

BUS ROUTE - LONGSECTION
SCALE: H 1:500, V 1:50, DATUM: 6.000

NOTE:
 • REFER TO DRAWING: BD-CSC-ZZ-G3-DR-C-0116 & 0117 FOR PROPOSED ROAD LAYOUT.
 • REFER TO DRAWING: BD-CSC-ZZ-G3-DR-C-0133 FOR BUS ROUTE PROFILE.

PLANNING DRAWING.
 NOT FOR CONSTRUCTION.
 ALL LEVELS GIVEN ARE
 RELATIVE TO ORDNANCE DATUM.
 THIS DRAWING HAS BEEN ISSUED FOR INFORMATION
 PURPOSES ONLY AND MUST NOT BE USED
 FOR CONSTRUCTION UNDER ANY CIRCUMSTANCES

NOTES
 1. For setting out refer to Architect's drawings.
 2. This drawing to be read in conjunction with all other Architectural and Engineering drawings and all other relevant drawings and Specifications.
 3. DO NOT SCALE THIS DRAWING. Use figured dimensions only.
 4. No part of this document may be reproduced or transmitted in any form or stored in any retrieval system of any nature without the written permission of copyright holder except as agreed.
 5. Ordnance Survey Ireland Licence Number EN 0074021

Rev. No.	Date	REVISION NOTE	Drawn By	Checked By

Architect
 Henry J. Lyons
 GA03 Project Shoreline, Baldoyle.
 Title
 ROAD PLAN & PROFILES
 Date
 16/10/2020
 Unit by
 JS
 Checked by
 HS
 Approved by
 OS
 Scale
 AS SHOWN (GA)
 Revision

CS Consulting Group
 GUBLIN | LONDON | LIMERICK
 Head Office
 19-21 Stone Street, Dublin 2
 T +353 (0)1 5483063
 E info@csconsulting.ie
 W www.csconsulting.ie
 Quality
 ISO 9001:2015
 Environment
 ISO 14001:2015
 Health & Safety
 OHSAS 18001:2007