



HIGH REACH NCR 3
 Overall Length 10.030m
 Overall Width 2.500m
 Overall Body Height 3.533m
 Min Body Ground Clearance 0.418m
 Track Width 2.500m
 Lock-to-lock time 5.00s
 Curb to Curb Turning Radius 13.000m

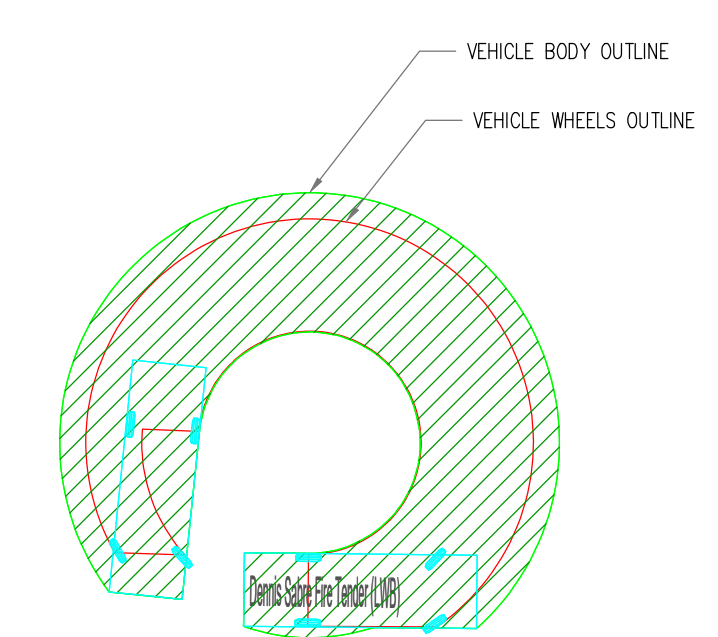

SWEPT PATH PLAN.

WETLANDS UNDER CONSTRUCTION AS PER PLANNING REG. REF: F16A/0412, ABP REG. REF: ABP-248970, AS AMENDED BY F20A/0258 AND F21A/0046

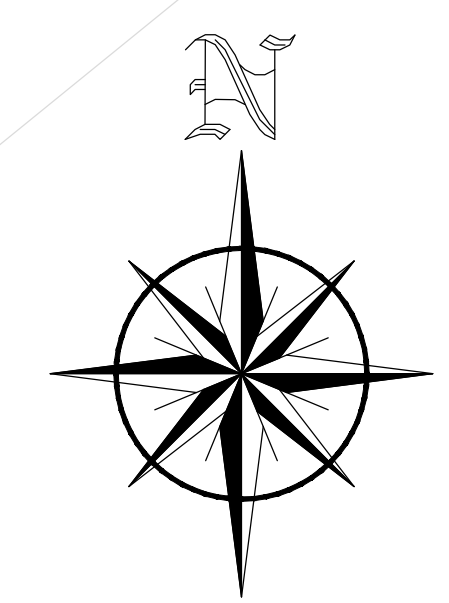

Thick Overgrown Vegetation

Thick Overgrown Vegetation



GA02

TIE-IN INTO EXISTING PAVEMENT INFRASTRUCTURE

GA02

PLANNING DRAWING. NOT FOR CONSTRUCTION. ALL LEVELS GIVEN ARE RELATIVE TO ORDNANCE DATUM. THIS DRAWING HAS BEEN ISSUED FOR INFORMATION PURPOSES ONLY AND MUST NOT BE USED FOR CONSTRUCTION UNDER ANY CIRCUMSTANCES

NOTES
 1. For setting out refer to Architect's drawings.
 2. This drawing to be read in conjunction with all other Architectural and Engineering drawings and all other relevant drawings and Specifications.
 3. DO NOT SCALE THIS DRAWING. Use figured dimensions only.
 4. No part of this document may be reproduced or transmitted in any form or stored in any retrieval system of any nature without the written permission as copyright holder except as agreed.
 5. Ordnance Survey Ireland Licence Number EN 0074621

Rev No.	Date	REVISION NOTE	Drawn By	Checked By
P1	01.05.2021	Site Layout Revised	JS	OS

Architect	Henry J. Lyons
Project	GA03 Project Shoreline, Baldoye.
Title	SWEPT PATH ANALYSIS FIRE TENDER SHEET 1 OF 2
Drawn By	BD-CSC-ZZ-G3-DR-C-0124
Date	13.10.2020
Drawn By	JS
Checked By	NB
Approved By	OS
Scale	1:500 (A3)
Revision	P1

CS Consulting Group
 DUBLIN | LONDON | LIMERICK

Head Office
 19-21 Dame Street, Dublin 2
 T: +353 (0)1 4545663
 e: info@csconsulting.ie
 w: www.csconsulting.ie

Quality
 ISO 9001:2008

Health & Safety
 OHSAS 18001:2007