


GA1 SUBJECT TO SHD APPLICATION
(ABP REF. TA06F.310418)

GA1 SUBJECT TO SHD APPLICATION
(ABP REF. TA06F.310418)

AS PERMITTED FCC REG. REF. F16A/0412,
ABP REG. REF. ABP-248970 (AND AS AMENDED
UNDER F20A/0258 AND F21A/0046)

	HIGH REACH NCR 3	
Overall Length	10.030m	
Overall Width	2.500m	
Overall Body Height	3.533m	
Min Body Ground Clearance	0.418m	
Track Width	2.500m	
Lock-to-lock time	5.00s	
Curb to Curb Turning Radius	13.000m	

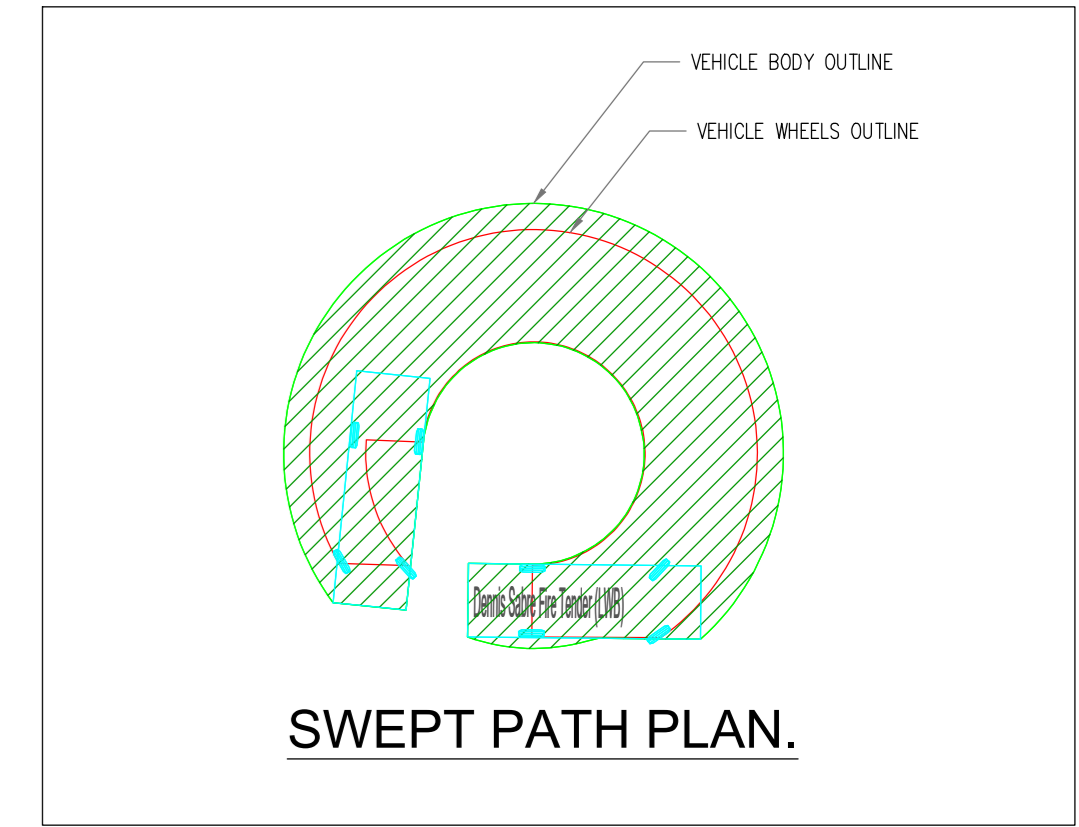

PLANNING DRAWING.
NOT FOR CONSTRUCTION.
ALL LEVELS GIVEN ARE
RELATIVE TO ORDNANCE DATUM.
THIS DRAWING HAS BEEN ISSUED FOR INFORMATION
PURPOSES ONLY AND MUST NOT BE USED
FOR CONSTRUCTION UNDER ANY CIRCUMSTANCES

- NOTES**
- For setting out refer to Architect's drawings.
 - This drawing to be read in conjunction with all other Architectural and Engineering drawings and all other relevant drawings and Specifications.
 - DO NOT SCALE THIS DRAWING. Use figured dimensions only.
 - No part of this document may be reproduced or transmitted in any form or stored in any retrieval system of any nature without the written permission as copyright holder except as agreed.
 - For use on the project for which the document was originally issued.
 - Ordnance Survey Ireland Licence Number EN 0074021

Rev No.	Date	REVISION/NOTE	Drawn By	Checked By
P1	01/03/2021	Site Layout Revised	JS	OS

Architect	Henry J. Lyons
Project	GA03 Project Shoreline, Baldoyle.
Title	SWEPT PATH ANALYSIS FIRE TENDER SHEET 2 OF 2
Drawn By	BD-CSC-ZZ-G3-DR-C-0125
Date	13/10/2020
Drawn By	JS
Checked By	NB
Approved	OS
Scale	1:500 (A3)
Revision	P1

CS Consulting Group
DUBLIN | LONDON | LIMERICK

Head Office
19-21 Dame Street, Dublin 2
T: +353 (0)1 4546663
E: info@csconsulting.ie
W: www.csconsulting.ie

Quality
Environment
Health & Safety
Certified

ISO 9001:2015
ISO 14001:2015
OHSAS 18001:2007

R030