


Phoenix 2 Duo (P2-12W with Elite 6x4 chassis)
 Overall Length 10.200m
 Overall Width 2.530m
 Overall Body Height 3.751m
 Min Body Ground Clearance 0.304m
 Track Width 2.500m
 Lock-to-lock time 4.00s
 Curb to Curb Turning Radius 7.800m

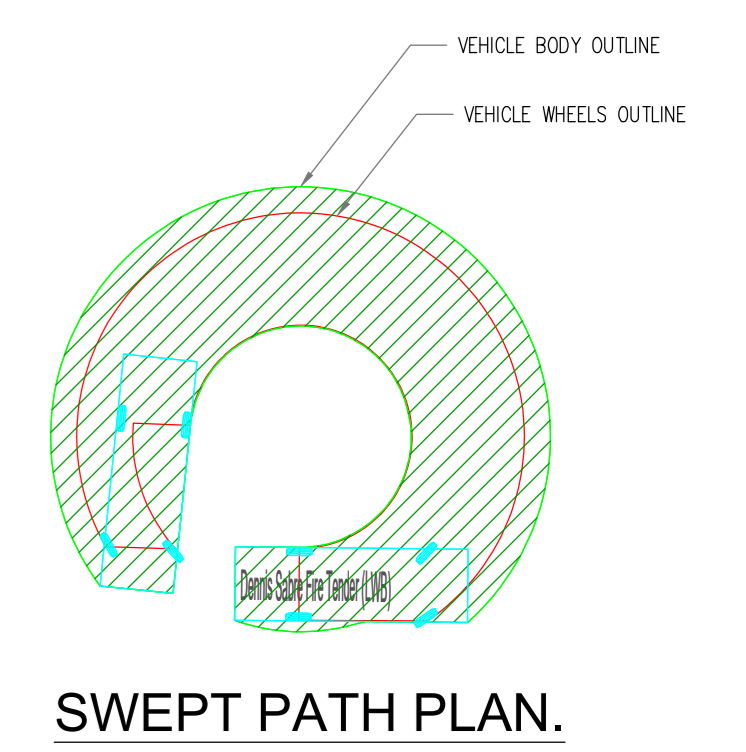


WETLANDS UNDER
 CONSTRUCTION AS PER PLANNING
 REG. REF: F16A/0412, ABP REG.
 REF: ABP-248970, AS AMENDED BY
 F20A/0258 AND F21A/0046



Thick Overgrown
 Vegetation

Thick Overgrown
 Vegetation

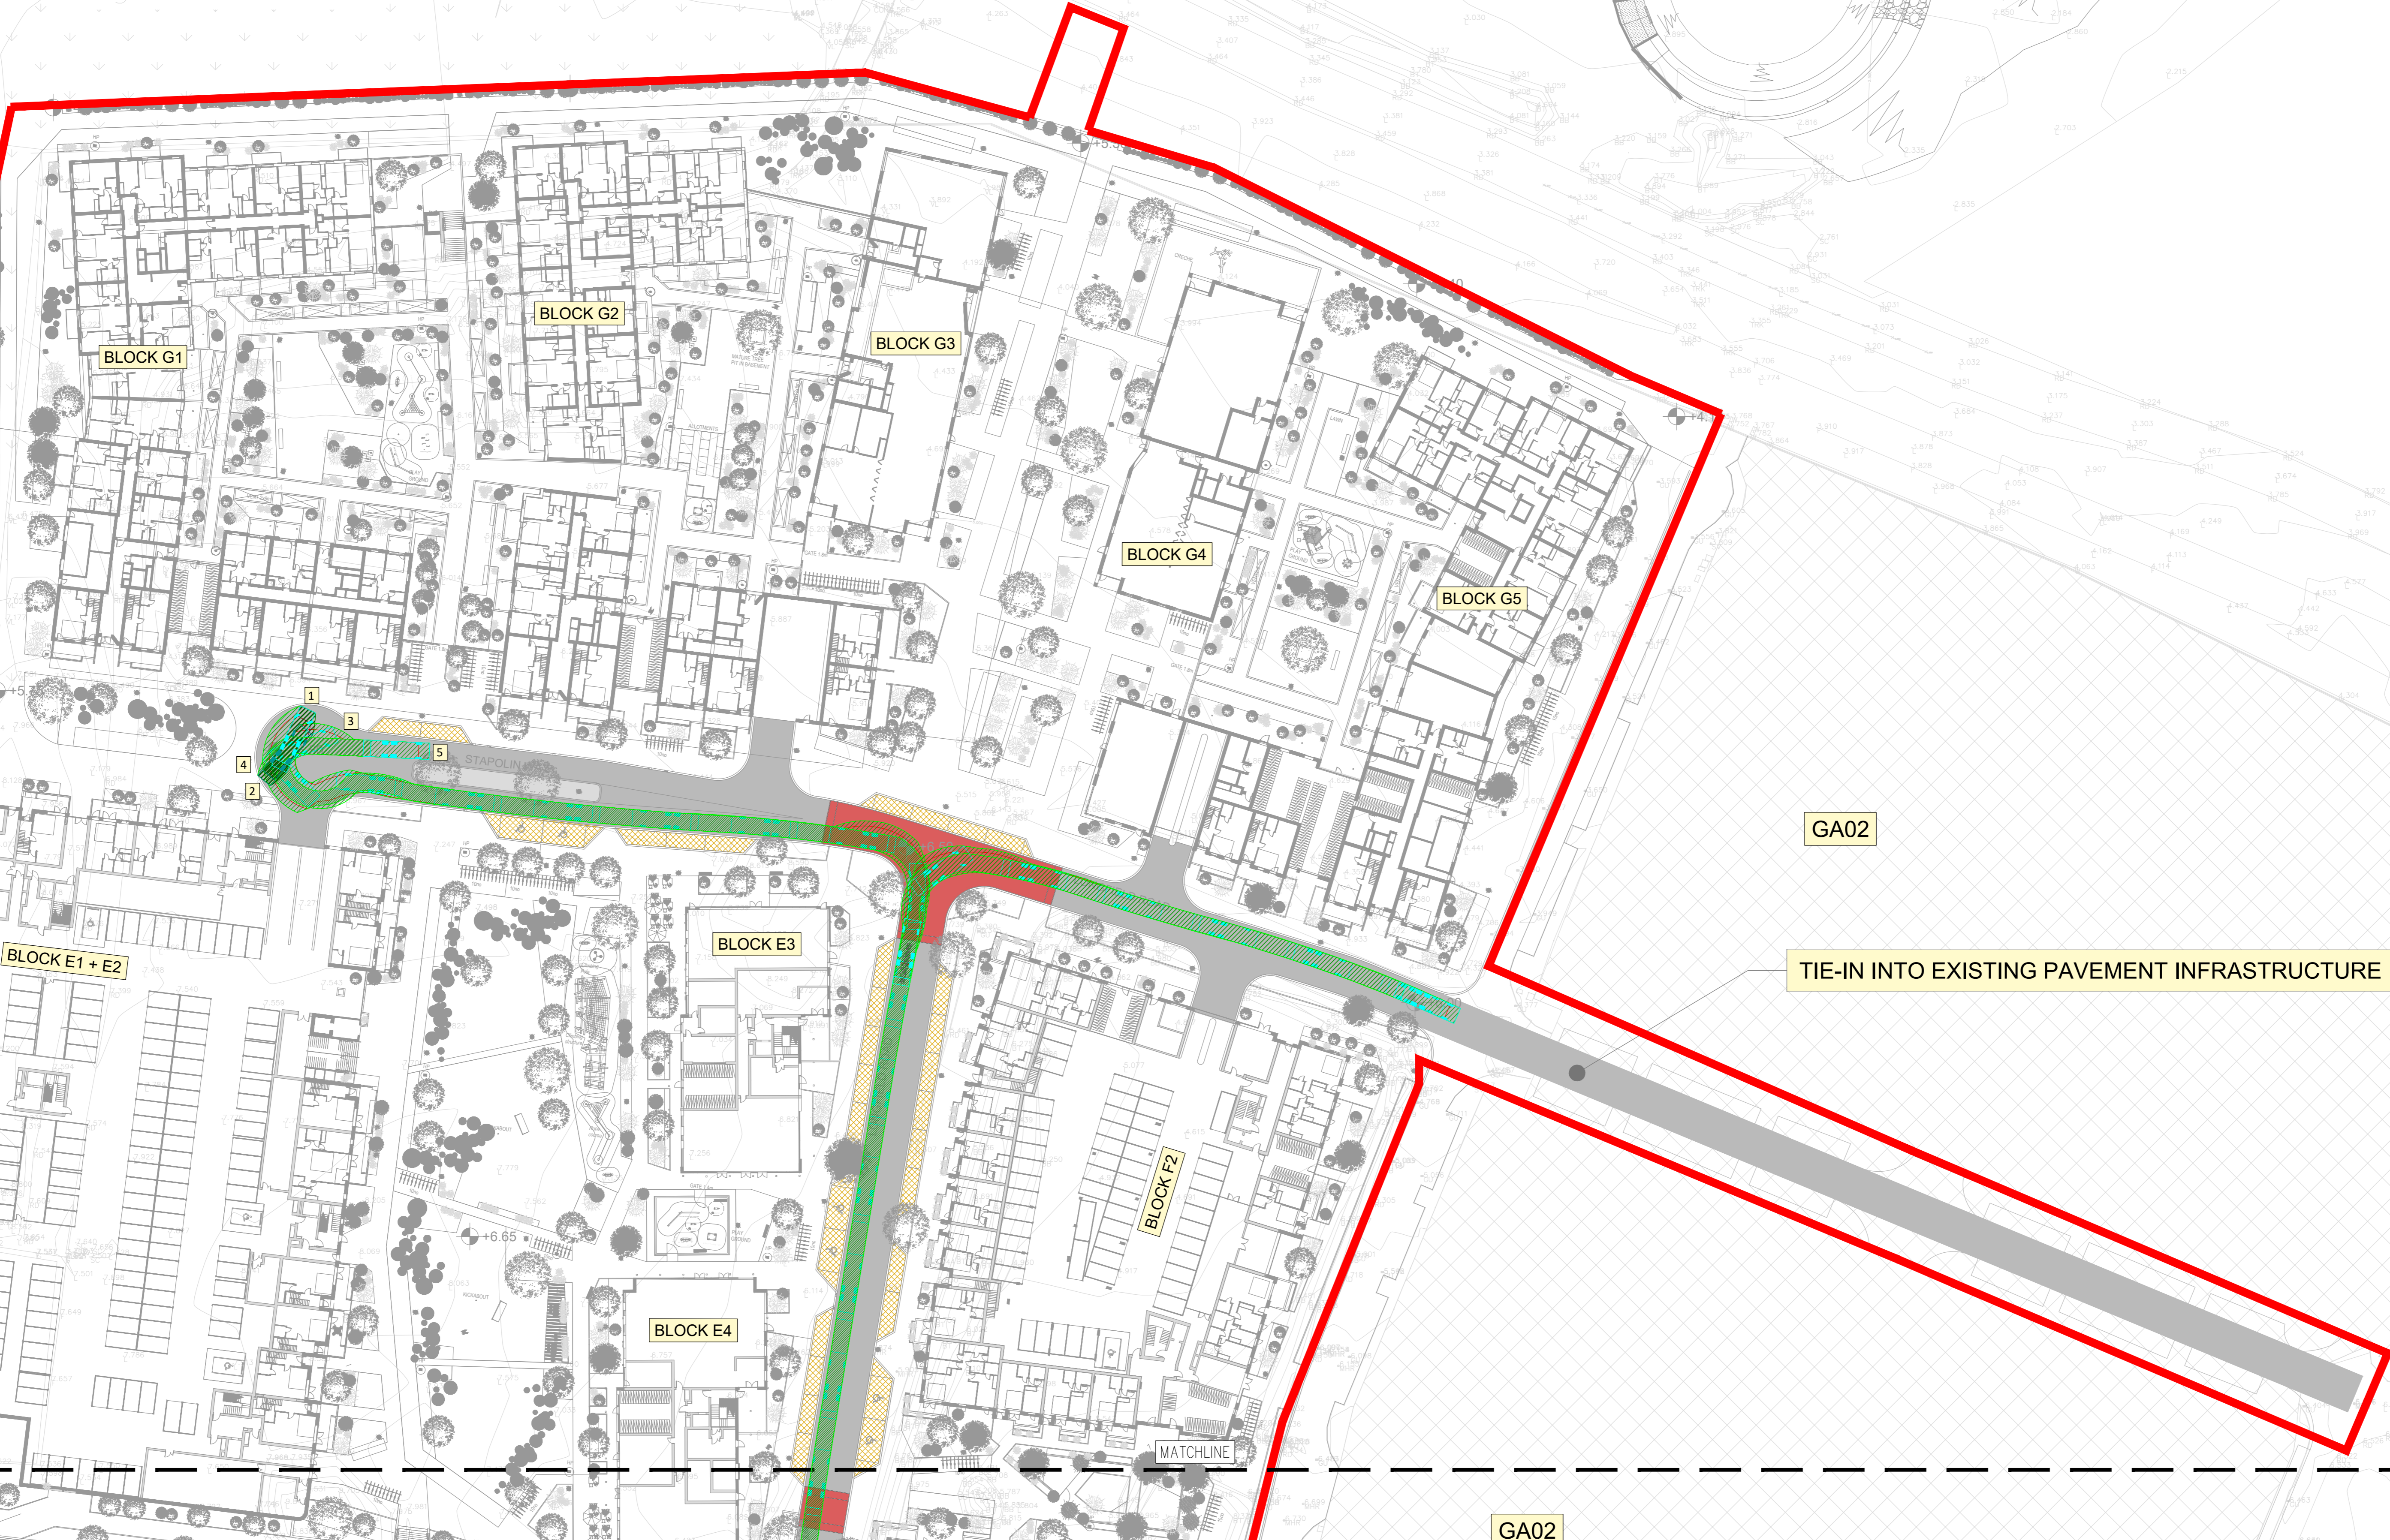

MATCHLINE

MATCHLINE

MATCHLINE

GA02

PLANNING DRAWING.
 NOT FOR CONSTRUCTION.
 ALL LEVELS GIVEN ARE
 RELATIVE TO ORDNANCE DATUM.
 THIS DRAWING HAS BEEN ISSUED FOR INFORMATION
 PURPOSES ONLY AND MUST NOT BE USED
 FOR CONSTRUCTION UNDER ANY CIRCUMSTANCES

NOTES

- For setting out refer to Architect's drawings.
- This drawing to be read in conjunction with all other Architectural and Engineering drawings and all other relevant drawings and Specifications.
- DO NOT SCALE THIS DRAWING. Use figured dimensions only.
- No part of this document may be reproduced or transmitted in any form or stored in any retrieval system of any nature without the written permission as copyright holder except as agreed for use on the project for which the document was originally issued.
- Ordnance Survey Ireland Licence Number EN 0074621

Rev No.	Date	REVISION NOTE	Drawn By	Checked By
P1	01/05/2021	Site Layout Revised	JS	OS

Architect	Henry J. Lyons
Project	GA03 Project Shoreline, Baldoye.
Title	SWEPT PATH ANALYSIS REFUSE VEHICLE SHEET 1 OF 2
Dwg No.	BD-CSC-ZZ-G3-DR-C-0126
Date	13.10.2020
Drawn by	JS
Checked by	NB
Approved by	OS
Scale	1:500 (A3)
Revision	P1

CS Consulting Group
 DUBLIN | LONDON | LIMERICK

Head Office
 19-21 Dame Street, Dublin 2
 T: +353 (0)1 4545663
 E: info@csconsulting.ie
 W: www.csconsulting.ie

Quality
 ISO 9001:2008

Health & Safety
 ISO 45001:2018

R050