


LEGEND:
SITE BOUNDARY —

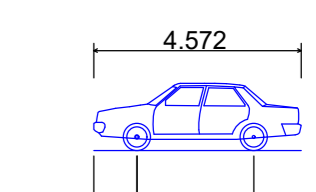

Skoda Octavia
Overall Length 4.572m
Overall Width 1.768m
Overall Body Height 1.488m
Min Body Ground Clearance 0.249m
Max Track Width 1.713m
Lock-to-lock time 6.02s
Curb to Curb Turning Radius 5.100m

WETLANDS UNDER CONSTRUCTION AS PER PLANNING REG. REF: F16A/0412, ABP REG. REF: ABP-248970, AS AMENDED BY F20A/0258 AND F21A/0046



GA02

TIE-IN INTO EXISTING PAVEMENT INFRASTRUCTURE

GA02

GA1 SUBJECT TO SHD APPLICATION (ABP REF. TA06F.310418)

PLANNING DRAWING. NOT FOR CONSTRUCTION.
ALL LEVELS GIVEN ARE RELATIVE TO ORANGE DATUM.
THIS DRAWING HAS BEEN ISSUED FOR INFORMATION PURPOSES ONLY AND MUST NOT BE USED FOR CONSTRUCTION UNDER ANY CIRCUMSTANCES

NOTES
1. For setting out refer to Architect's drawings.
2. This drawing to be read in conjunction with all other Architectural and Engineering drawings and all other relevant drawings and Specifications.
3. DO NOT SCALE THIS DRAWING. Use figured dimensions only.
4. No part of this document may be reproduced or transmitted in any form or stored in any retrieval system of any nature without the written permission as copyright holder except as agreed.
5. Ordnance Survey Ireland Licence Number EN 0074621

Rev No	Date	REVISION NOTE	Drn By	CHK By
P1	01/03/2021	Site Layout Revised	JS	OS

Architect	Henry J. Lyons
Project	GA03 Project Shoreline, Baldoyle.
Title	SWEPT PATH ANALYSIS CARPARK
Dep No	BD-CSC-ZZ-G3-DR-C-0128
Date	13/10/2020
Drn By	JS
CHK By	NB
Apprvy	OS
Scale	1:500 @A0
Revision	P1

CS Consulting Group
DUBLIN | LONDON | LIMERICK

Head Office
19/20 Dame Street, Dublin 2
T: +353 (0)1 4546663
E: info@csconsulting.ie
W: www.csconsulting.ie

Quality
Environment
Health & Safety

ISO 9001:2015
ISO 14001:2015
OHSAS 18001:2007

R030