


LEGEND:
SITE BOUNDARY

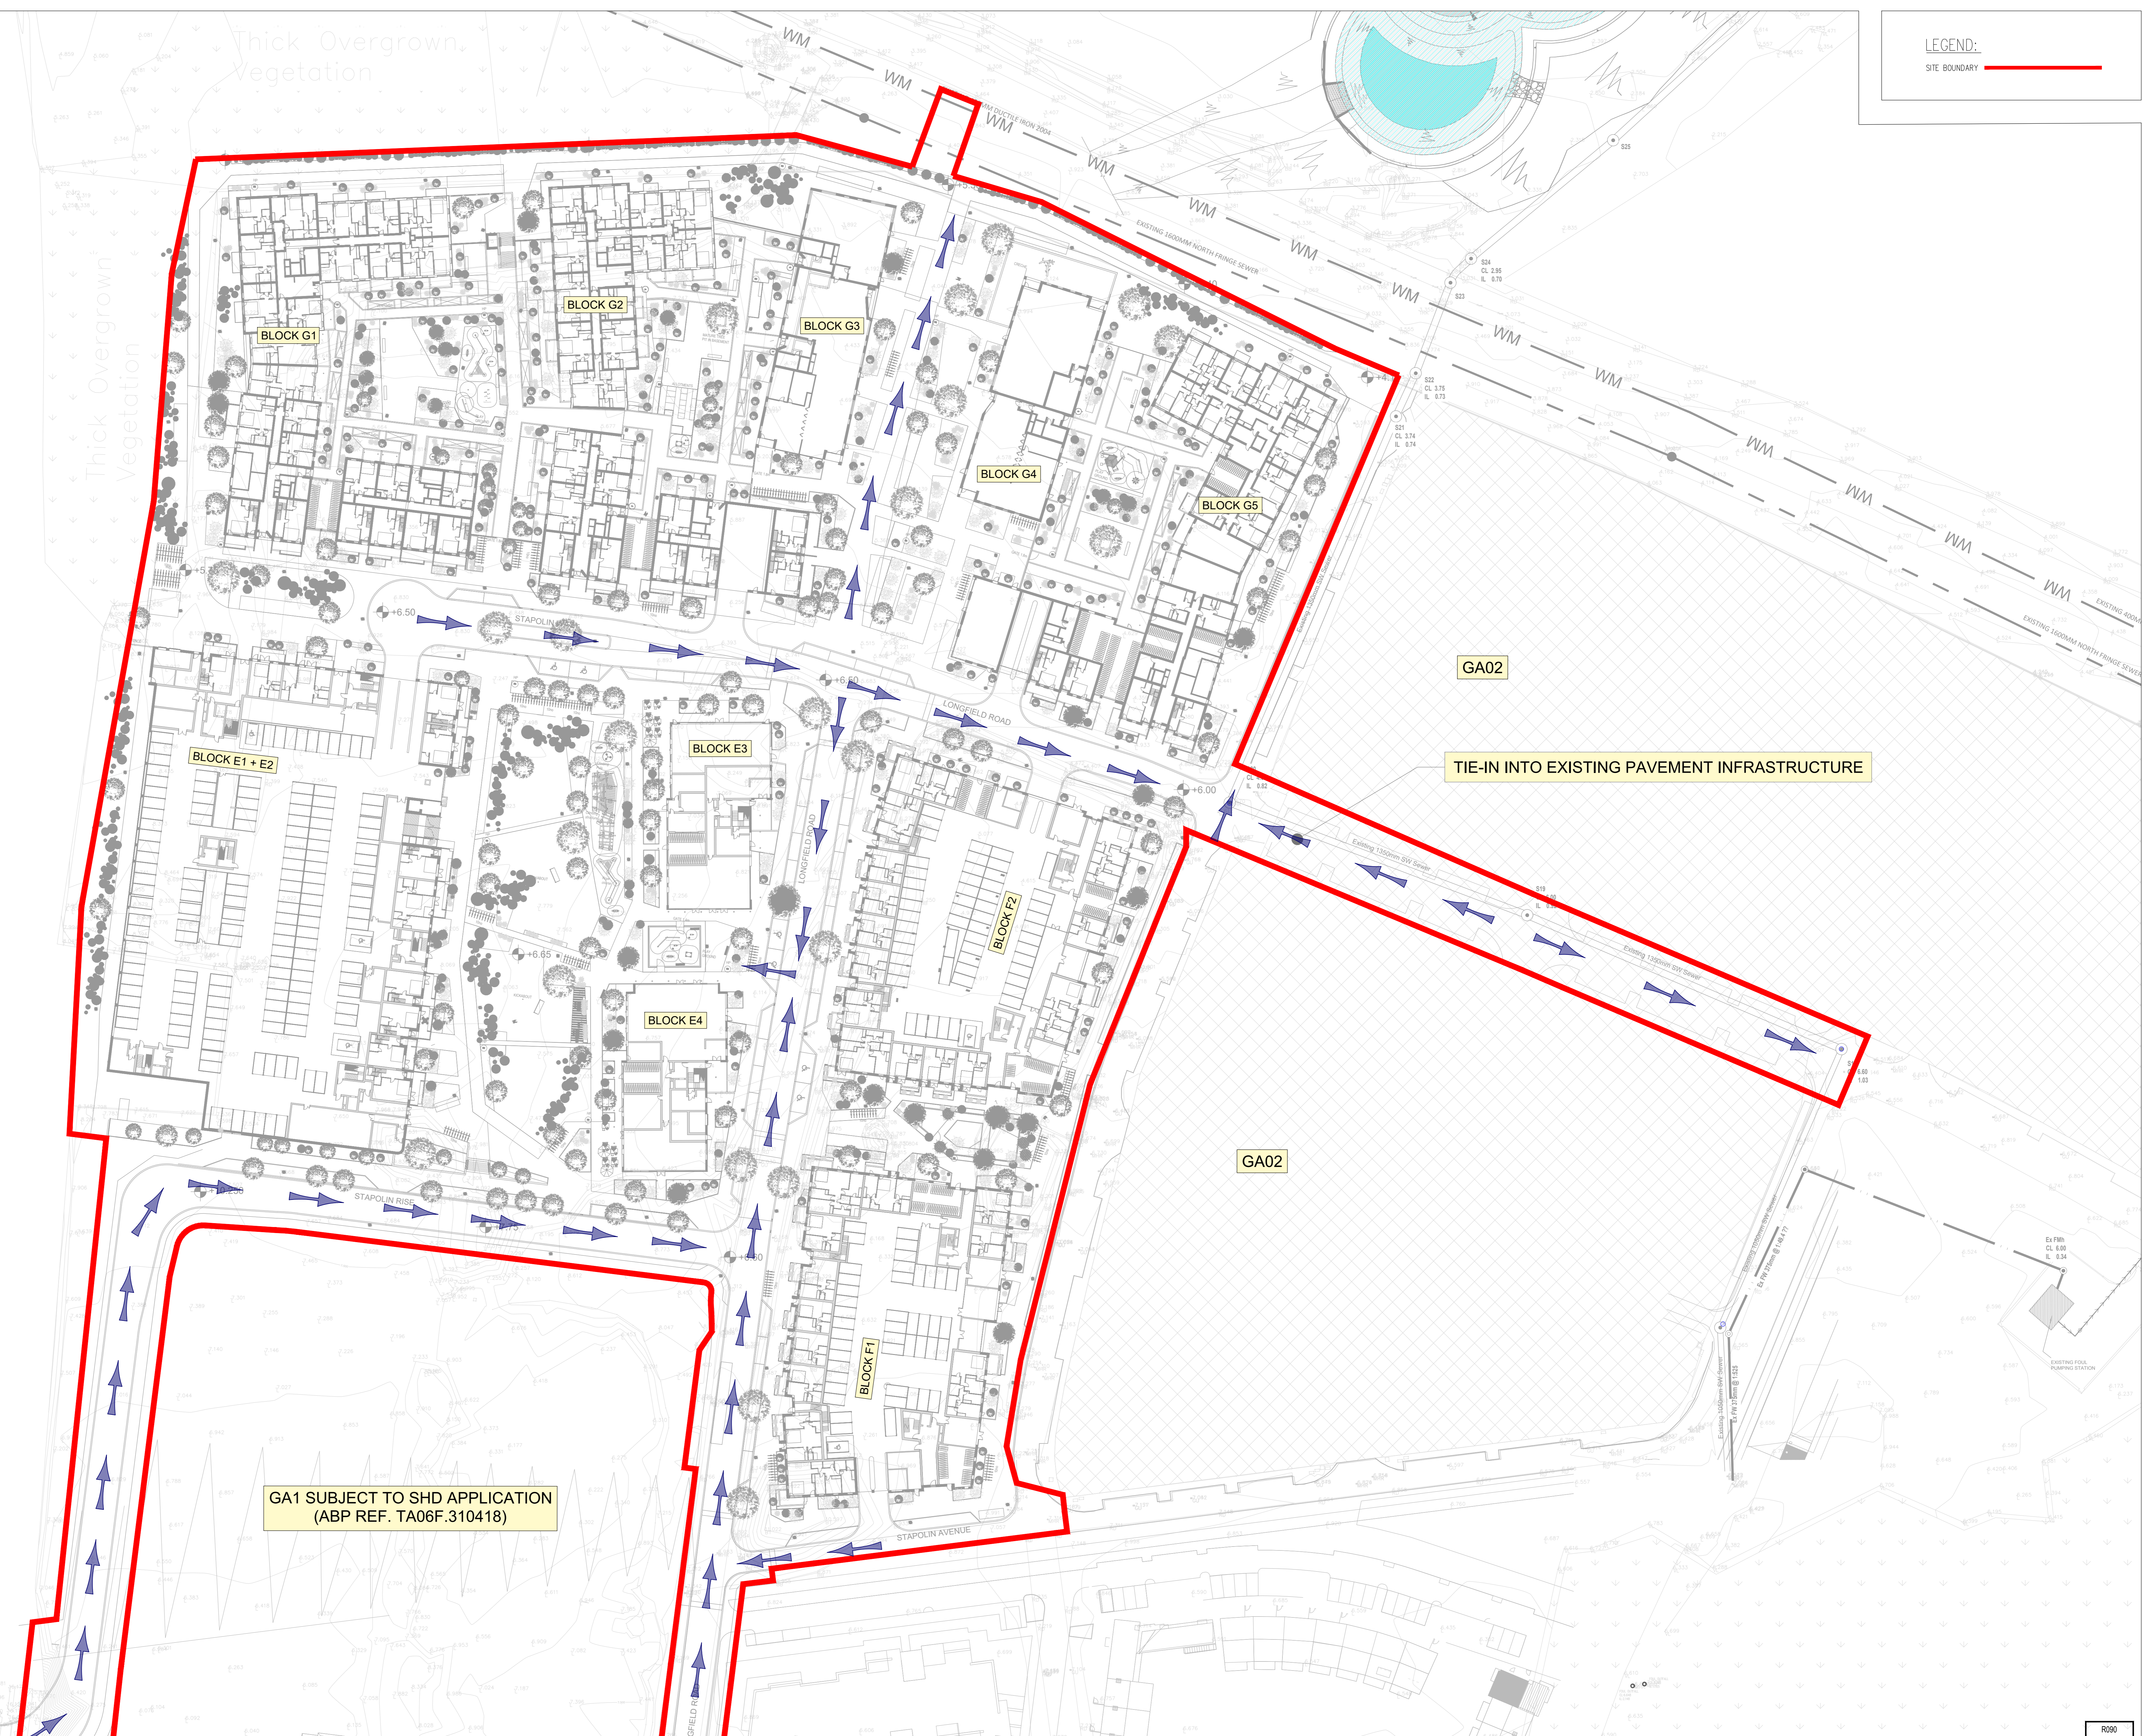

GA1 SUBJECT TO SHD APPLICATION
(ABP REF. TA06F.310418)

TIE-IN INTO EXISTING PAVEMENT INFRASTRUCTURE

**PLANNING DRAWING.
NOT FOR CONSTRUCTION.**
ALL LEVELS GIVEN ARE
RELATIVE TO ORDNANCE DATUM.
THIS DRAWING HAS BEEN ISSUED FOR INFORMATION
PURPOSES ONLY AND MUST NOT BE USED
FOR CONSTRUCTION UNDER ANY CIRCUMSTANCES

NOTES
1. For setting out refer to Architect's drawings.
2. This drawing to be read in conjunction with all other Architectural and Engineering drawings and all other relevant drawings and Specifications.
3. DO NOT SCALE THIS DRAWING. Use figured dimensions only.
4. No part of this document may be reproduced or transmitted in any form or stored in any retrieval system of any nature without the written permission as copyright holder except as agreed.
5. Ordnance Survey Ireland Licence Number: EN 0074020

| Rev. No. | Date | REVISION NOTE | Drawn By | Checked By |
|----------|------|---------------|----------|------------|
| | | | | |

| | |
|-------------|----------------------------------|
| Architect | Henry J. Lyons |
| Project | GA03 Project Shoreline, Baldoye. |
| Title | Overland Flood Route |
| Drawn No. | BD-CSC-ZZ-G3-DR-C-0138 |
| Date | 13.10.2020 |
| Drawn by | DD |
| Checked by | NB |
| Approved by | OS |
| Scale | 1:500 @A0 |
| Revision | |

CS Consulting Group
DUBLIN | LONDON | LIMERICK

Head Office
19-21 Dame Street, Dublin 2
T: +353 (0)1 4540063 F: +353 (0)1 9011355
E: info@csconsulting.ie
W: www.csconsulting.ie

Quality
Environment U.S. EN ISO 9001:2008
Health & Safety U.S. EN ISO 45001:2011
Certified OHSAS 18001:2007

R890