



**LEGEND**

|    |  |
|----|--|
| 1  | PLANNING BOUNDARY (RED LINE)                     |
| 2  | SITE BOUNDARY (BLUE LINE)                        |
| 3  | EXISTING HEDGEROWS                               |
| 4  | EXISTING PUBLIC RIGHT OF WAY                     |
| 5  | EXISTING WATERCOURSE                             |
| 6  | EXISTING STRUCTURE                               |
| 7  | EXISTING TOPOGRAPHY                              |
| 8  | EXISTING STRUCTURES, CHS 4 FARM COMPLEX (DEMO)   |
| 9  | EXISTING STRUCTURE, CHS 15 STRUCTURE (DEMO)      |
| 10 | EXISTING STRUCTURE, CHS 7 GUN EMPLACEMENT (DEMO) |
| 11 | EXISTING STRUCTURE, CHS 6 WELL (DEMO)            |



| No. | Description | Date |
|-----|-------------|------|
|     |             |      |
|     |             |      |
**SHEET REVISIONS**

| No. | Description | Date |
|-----|-------------|------|
|     |             |      |
|     |             |      |
ISSUED FOR PLANNING 13/08/2021  
**PROJECT ISSUANCES**

**SECTOR  
KEYPLAN**

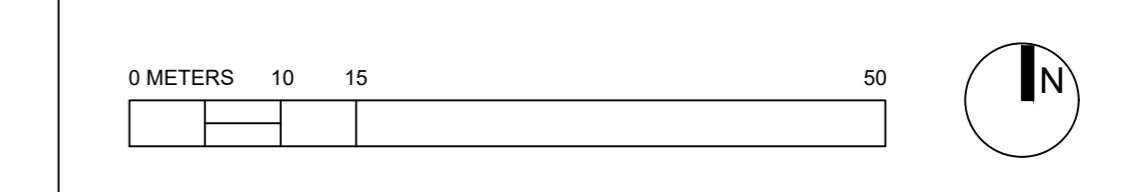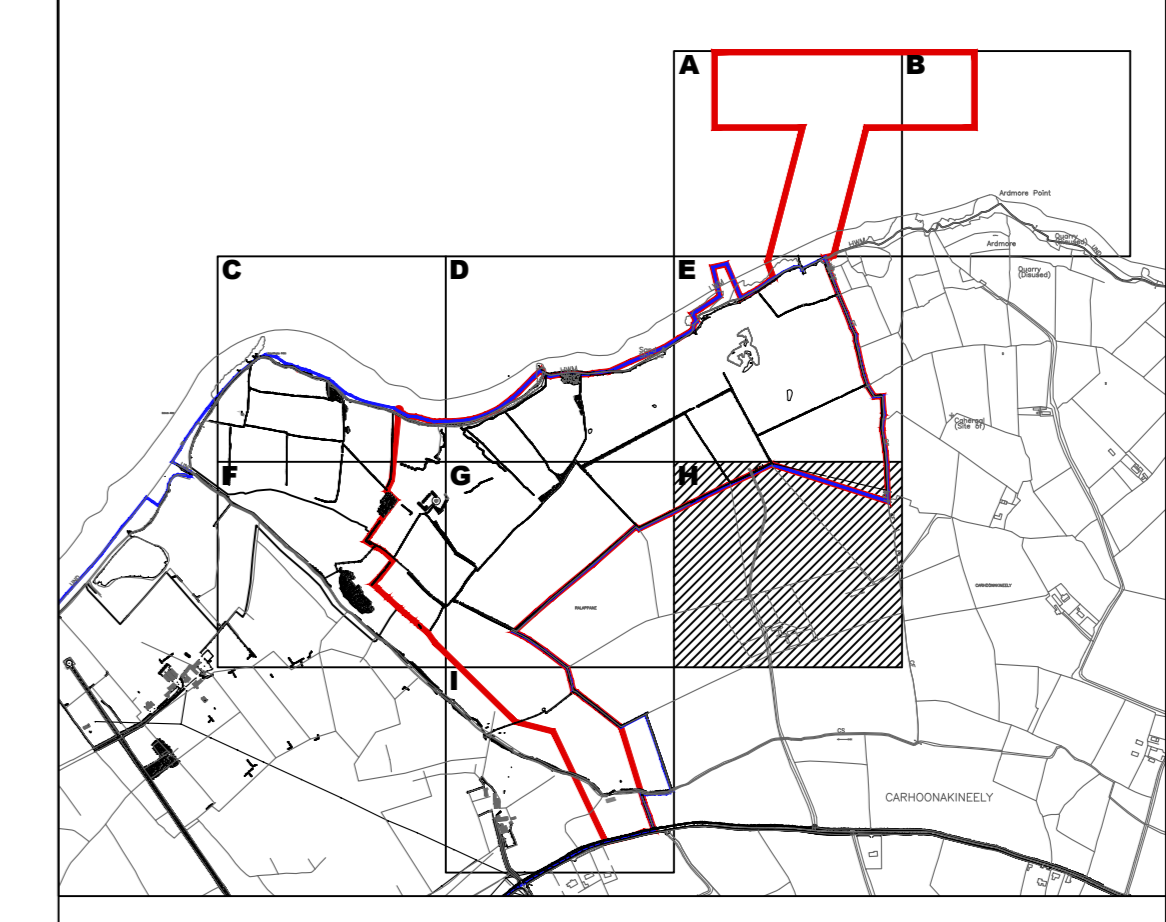

**PROJECT:**  
**SHANNON TECHNOLOGY  
AND ENERGY PARK (STEP)**  
SHANNON LNG LIMITED

**DWG. TITLE**  
**EXISTING SITE  
PLAN SECTOR H**

**PROJECT NO:**  
**DATE:** 13/08/2021  
**SCALE:** 1:500  
**DWG. NO:**  
**SP110.H**  
**SHEET SIZE:** A0