

**LEGEND**



1	PLANNING BOUNDARY (RED LINE)
2	SITE BOUNDARY (BLUE LINE)
3	EXISTING HEDGEROWS
4	EXISTING PUBLIC RIGHT OF WAY
5	EXISTING WATERCOURSE
6	EXISTING STRUCTURE
7	EXISTING TOPOGRAPHY
8	EXISTING STRUCTURES, CHS 4 FARM COMPLEX (DEMO)
9	EXISTING STRUCTURE, CHS 15 STRUCTURE (DEMO)
10	EXISTING STRUCTURE, CHS 7 GUN EMPLACEMENT (DEMO)
11	EXISTING STRUCTURE, CHS 6 WELL (DEMO)

No.	Description	Date

**SHEET REVISIONS**


ISSUED FOR PLANNING 13/08/2021  
**PROJECT ISSUANCES**

**SECTOR  
KEYPLAN**

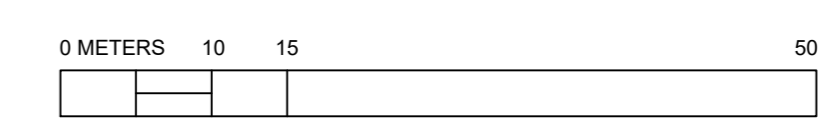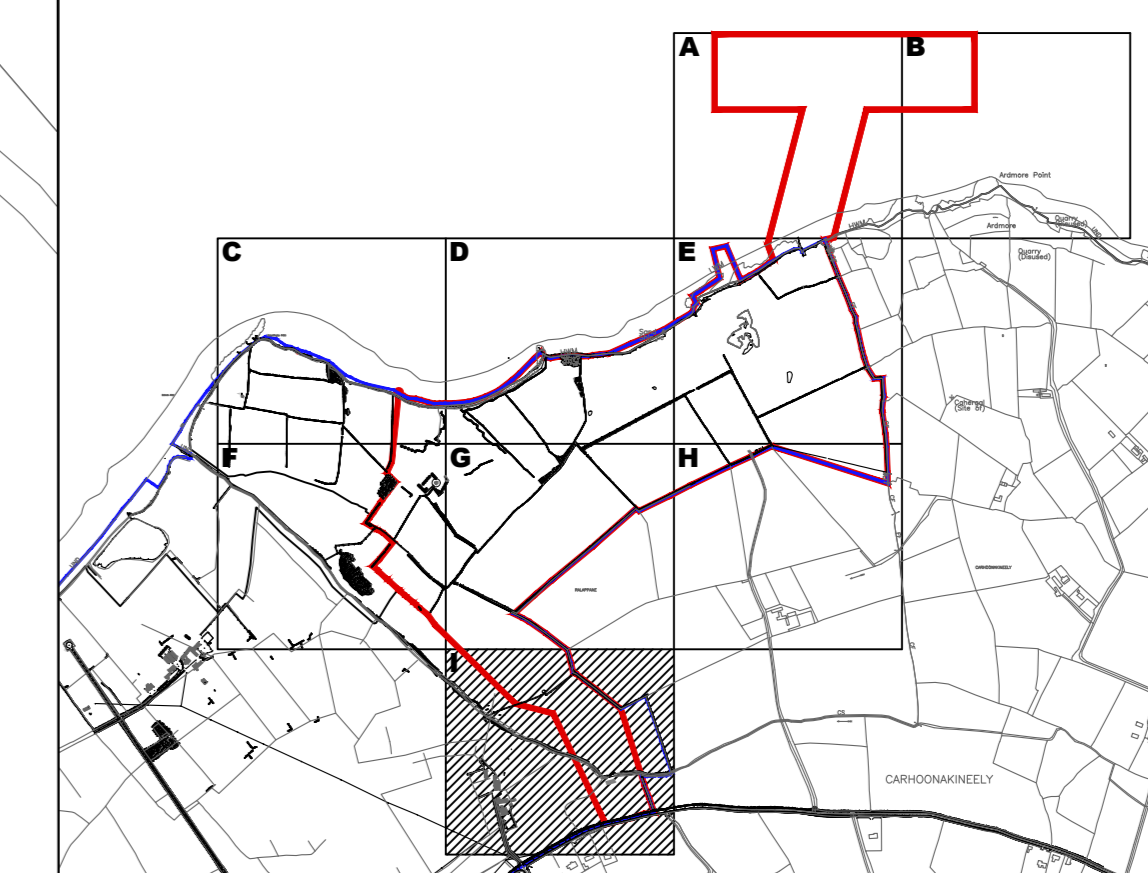

**PROJECT:**  
**SHANNON TECHNOLOGY  
AND ENERGY PARK (STEP)**

SHANNON LNG LIMITED

**DWG. TITLE**  
**EXISTING SITE  
PLAN SECTOR I**

**PROJECT NO:**      **DWG. NO:**  
**DATE:** 13/08/2021      **SP110.I**  
**SCALE:** 1:500  
**SCALE:**      **SHEET SIZE:** A0