




A

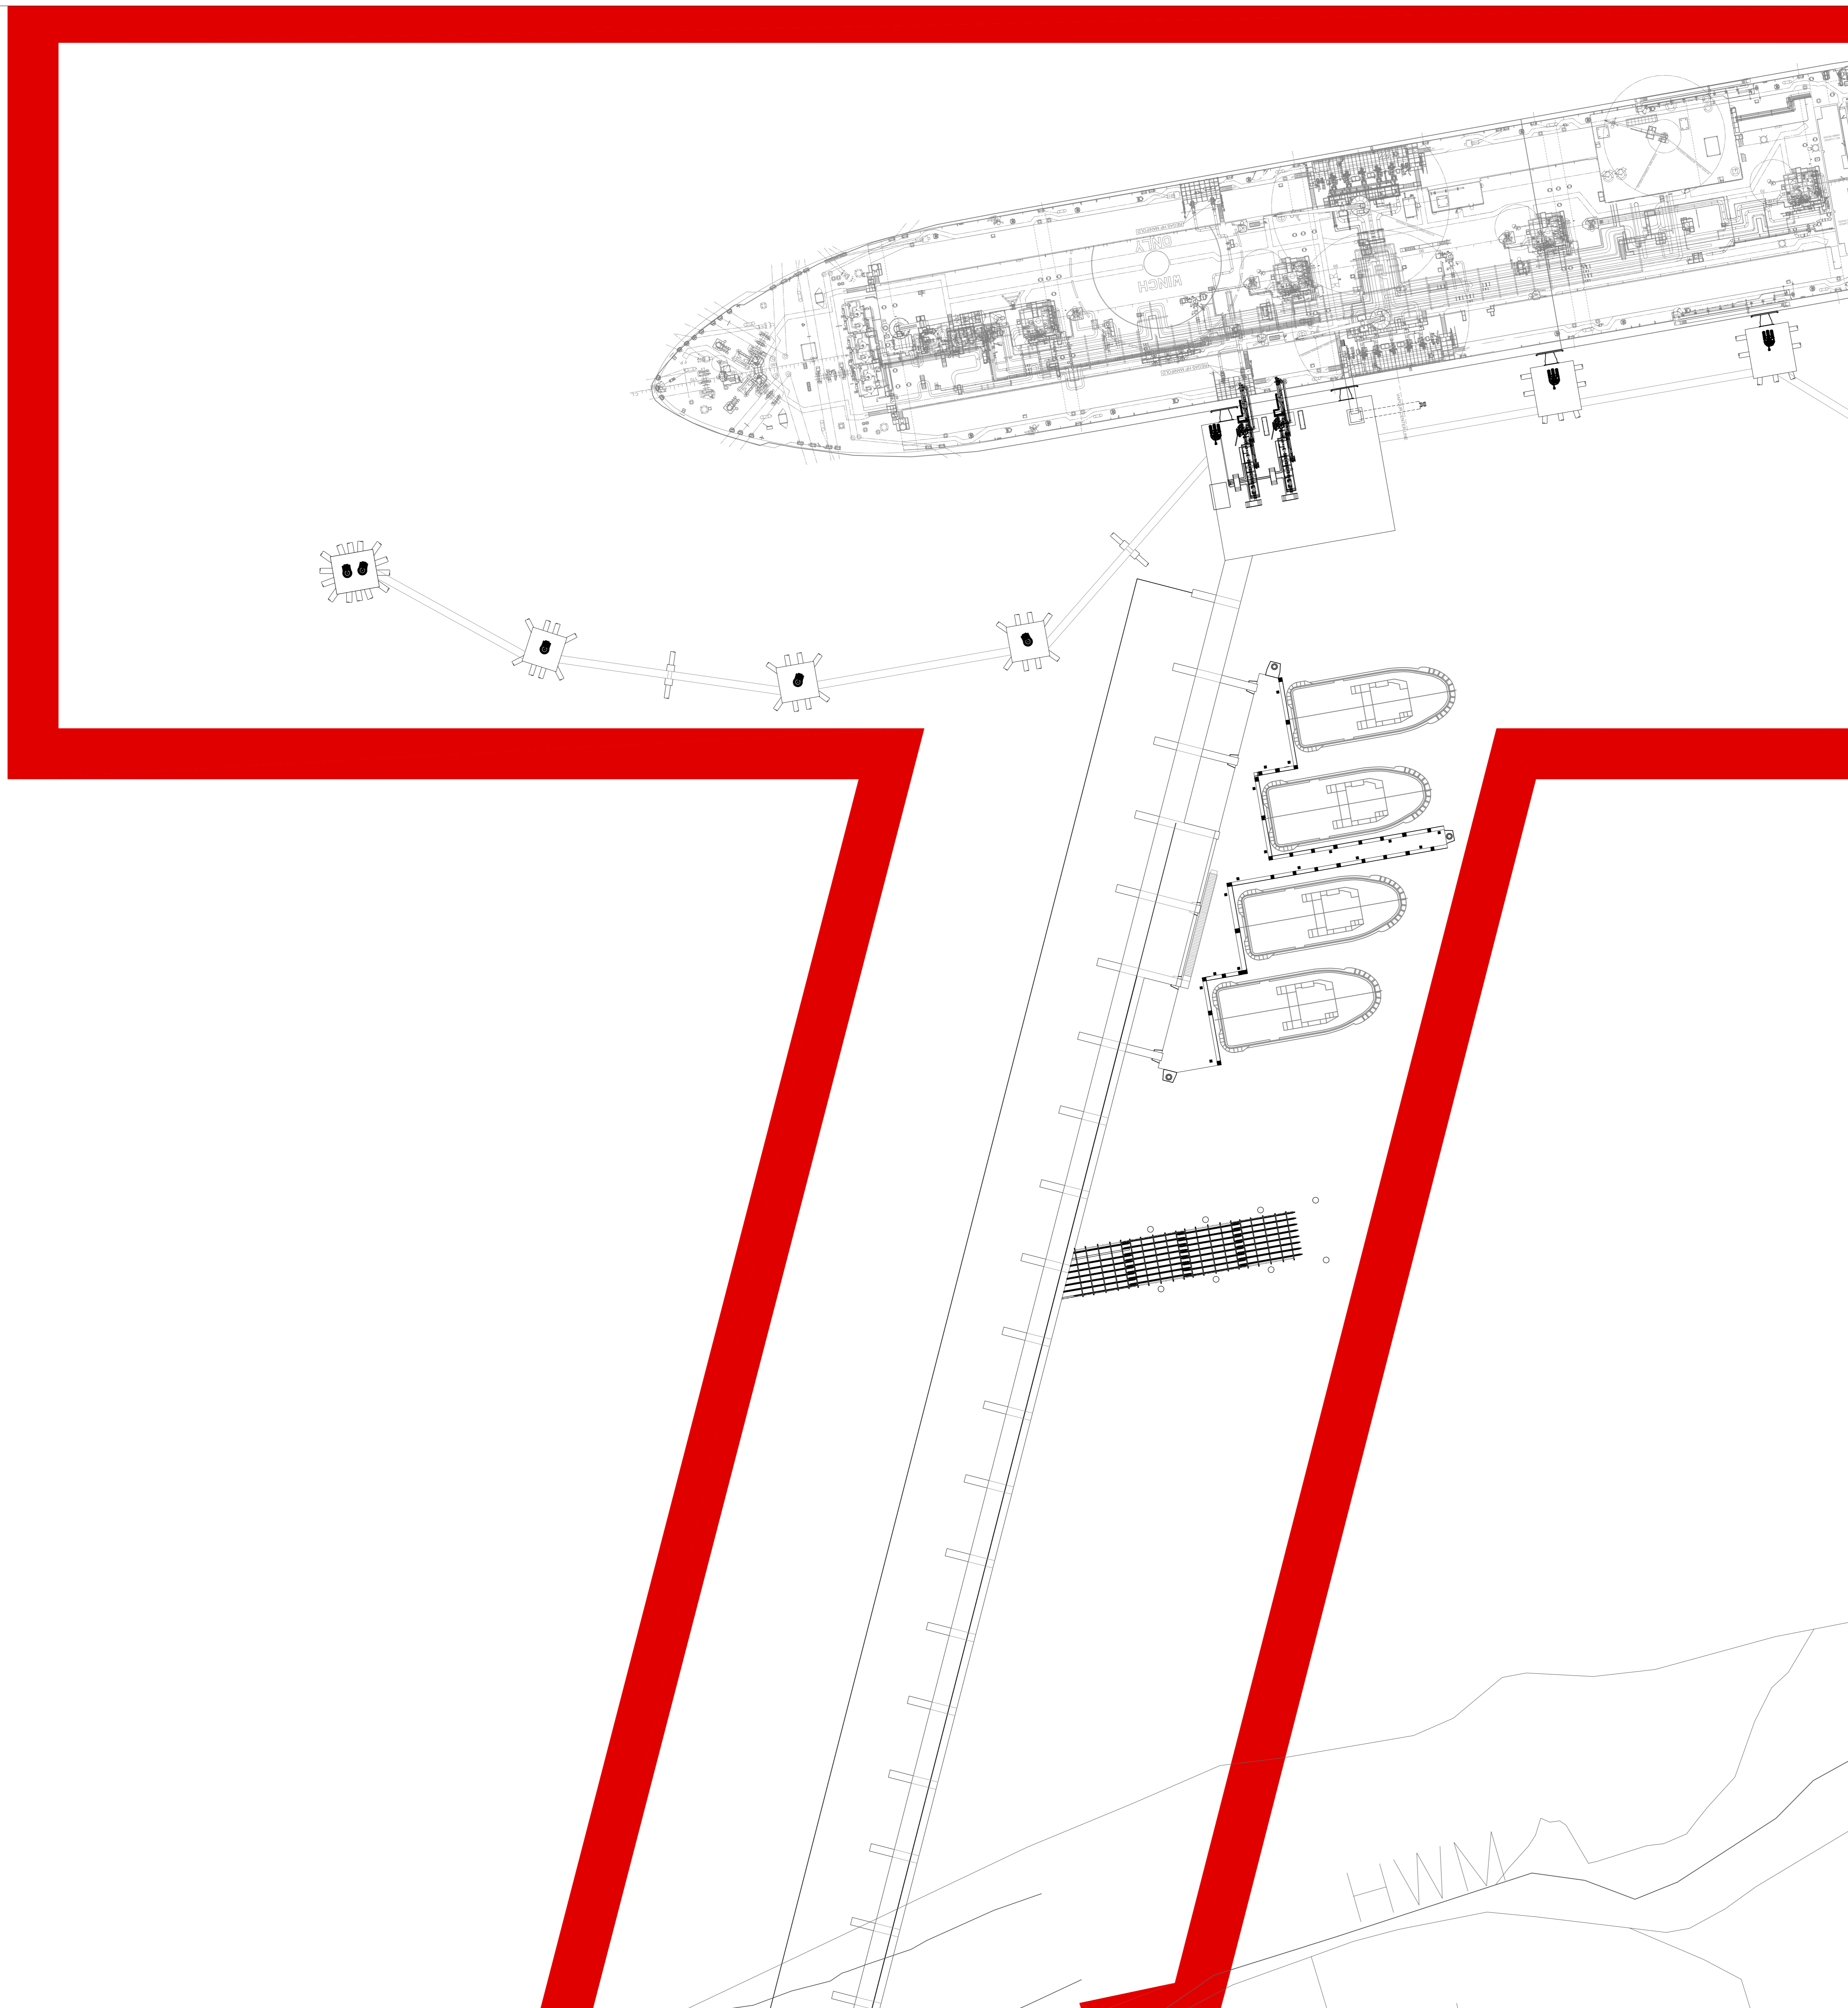

**LEGEND**

- NATIVE SEEDING AREA
- PRESERVED AREA
- GRAVEL
- WOODLAND MIX (SHRUBS)
- WOODLAND MIX (TREES)
- TREE

**SECTOR KEYPLAN**

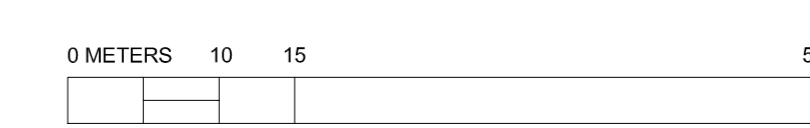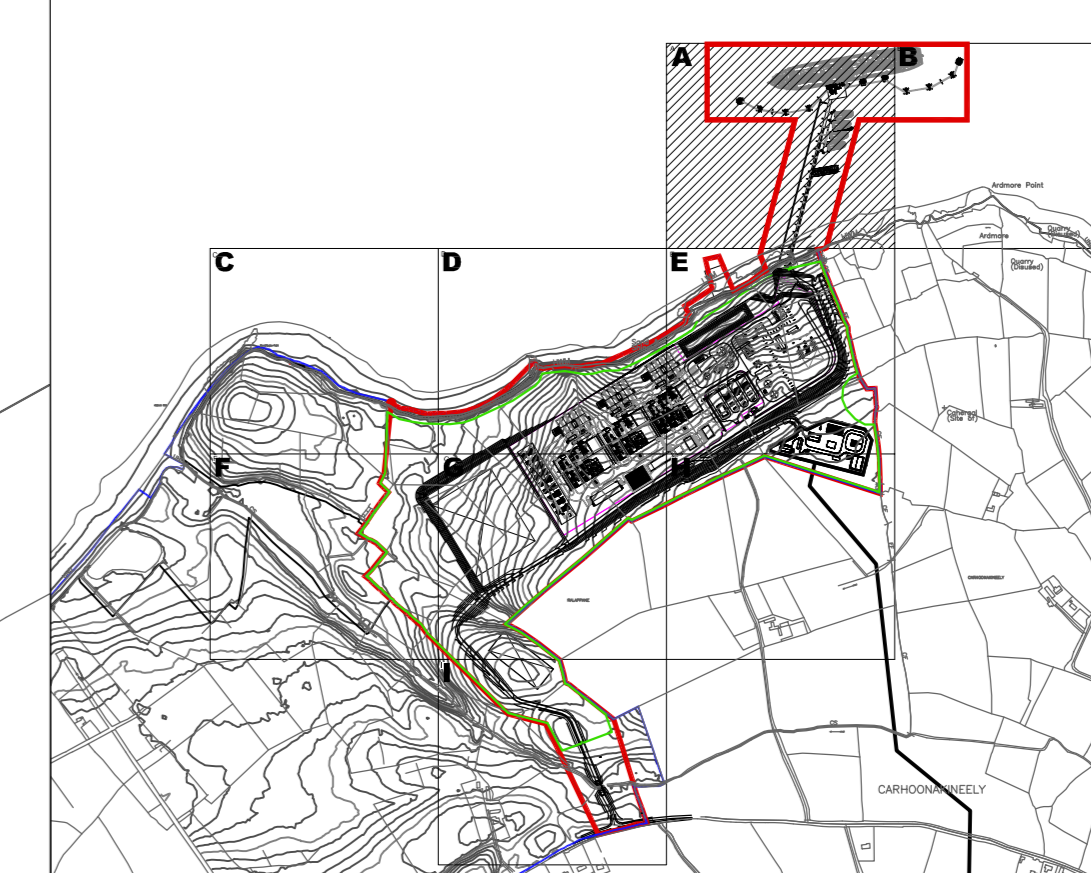

No.	Description	Date

**SHEET REVISIONS**


ISSUED FOR PLANNING: 08/2021

**PROJECT ISSUANCES**

**PROJECT:**

**SHANNON TECHNOLOGY  
AND ENERGY PARK (STEP)**

SHANNON LNG LIMITED

**DWG. TITLE**

**SITE LAYOUT  
PLAN SECTOR A**

PROJECT NO: 12345

DWG. NO: SP130.A

DATE: 08/13/2021

SCALE: 1:500

SCALE: Scale as Noted

SHEET SIZE: A0