

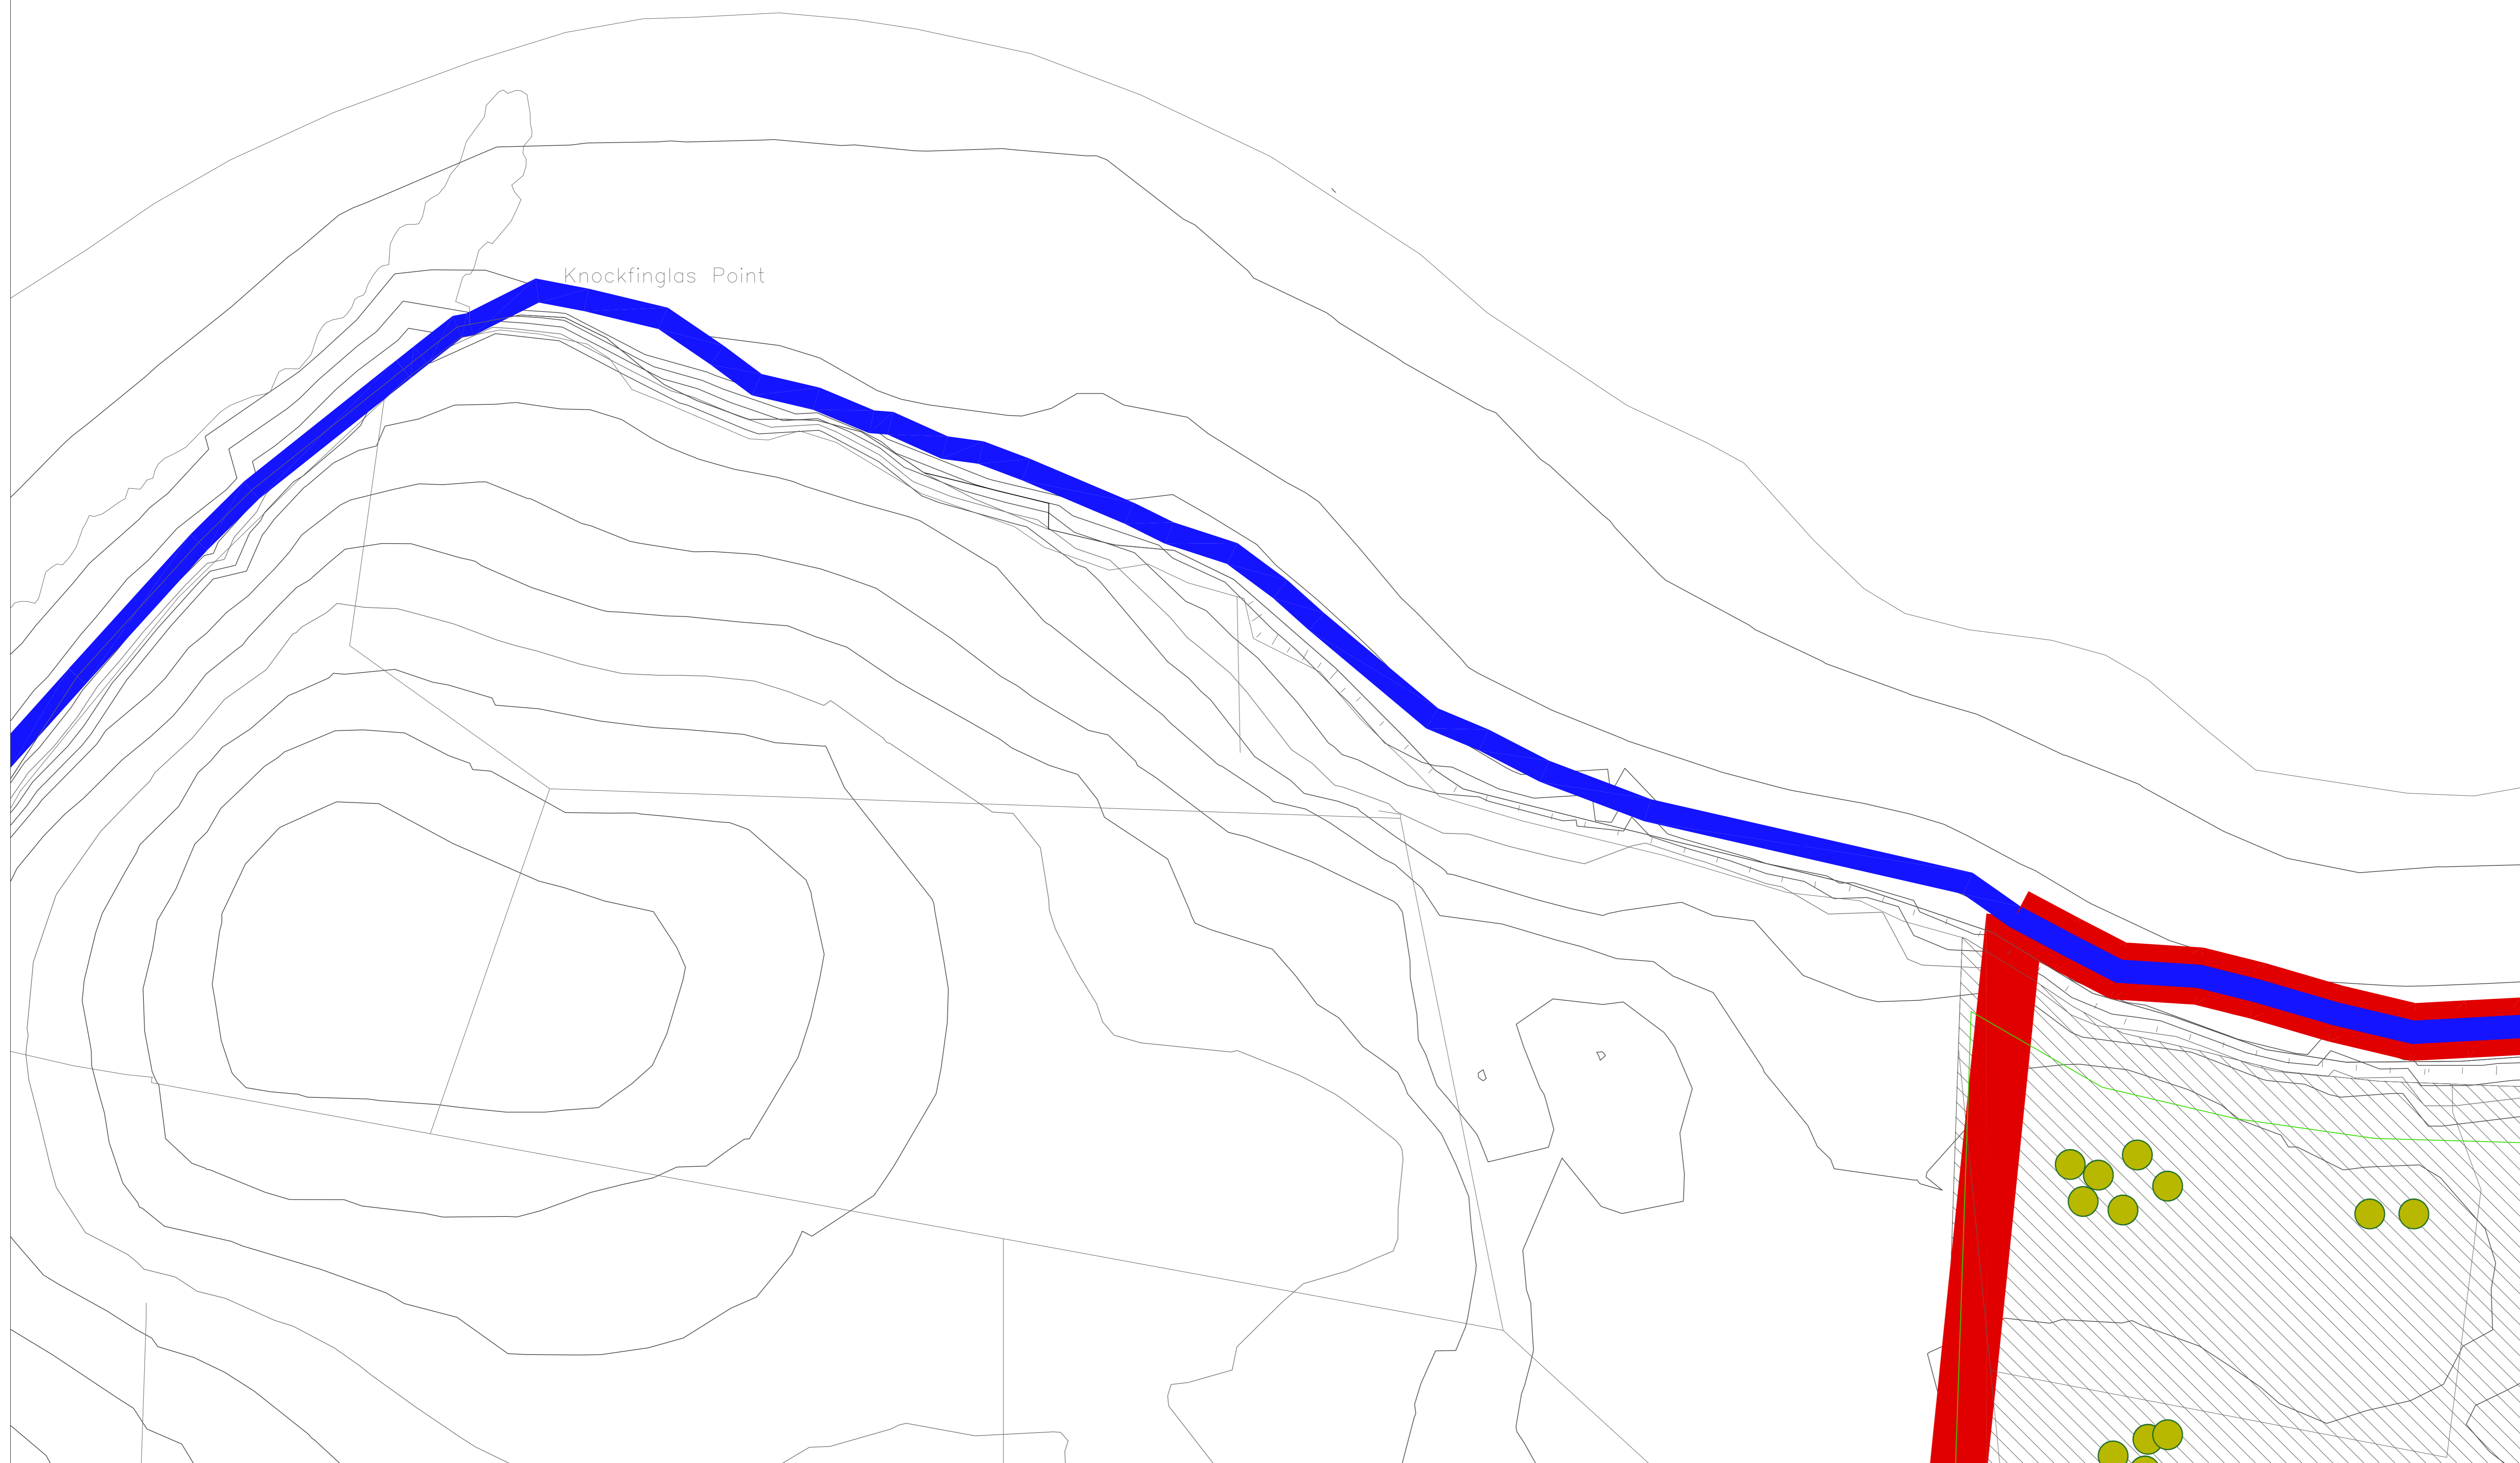


C

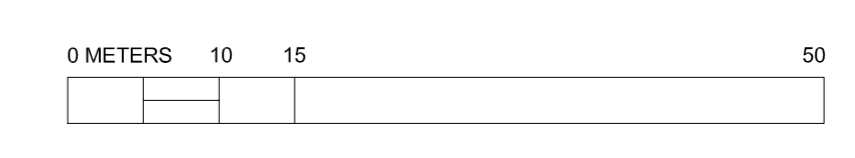

- LEGEND**
- NATIVE SEEDING AREA
 - PRESERVED AREA
 - GRAVEL
 - WOODLAND MIX (SHRUBS)
 - WOODLAND MIX (TREES)
 - TREE

SECTOR KEYPLAN

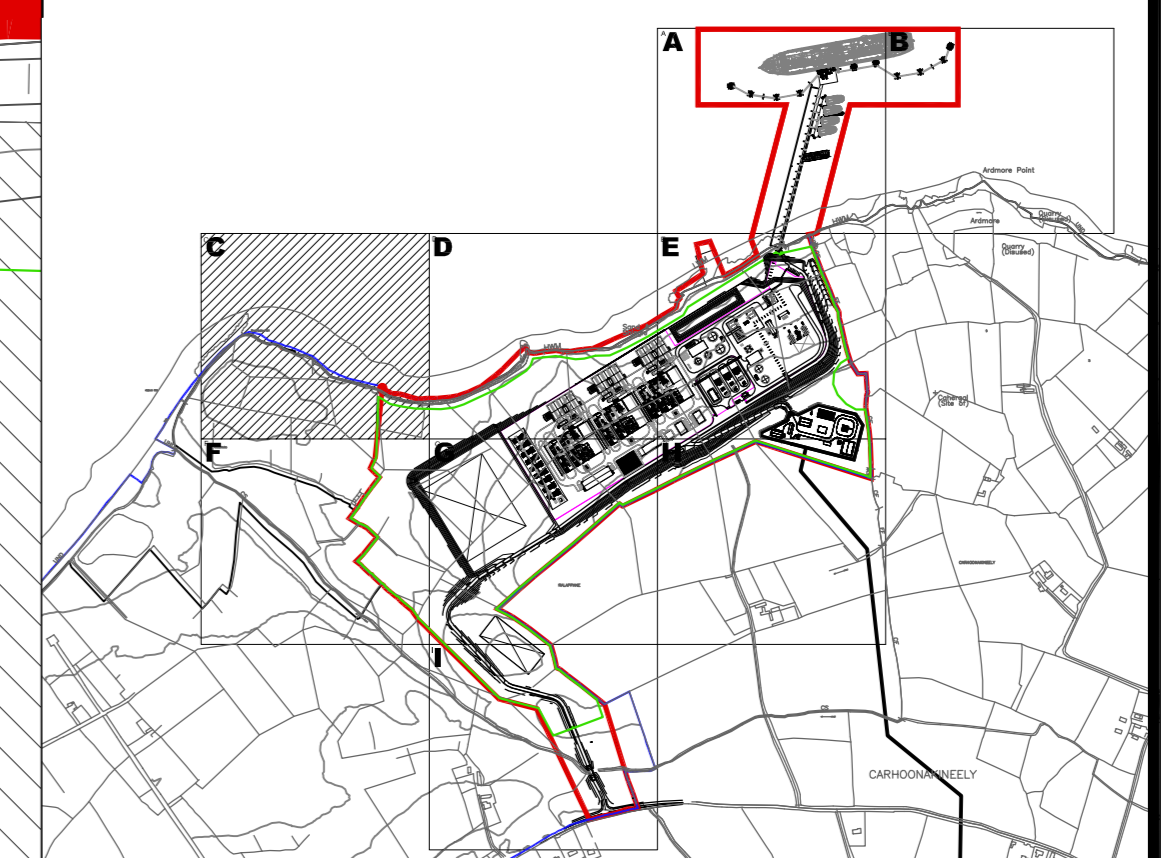

**SHEEHAN
NAGLE
HARTRAY
ARCHITECTS**



No.	Description	Date

SHEET REVISIONS

ISSUED FOR PLANNING: 08/2021
PROJECT ISSUANCES

PROJECT:
**SHANNON TECHNOLOGY
 AND ENERGY PARK (STEP)**
 SHANNON LNG LIMITED

DWG. TITLE
**SITE LAYOUT
 PLAN SECTOR C**

PROJECT NO: 12345 **DWG. NO: SP130.C**
 DATE: 08/13/2021
 SCALE: 1:500
 SCALE: Scale as Noted **SHEET SIZE: A0**